



AS EXISTING
Site Plan 1:200

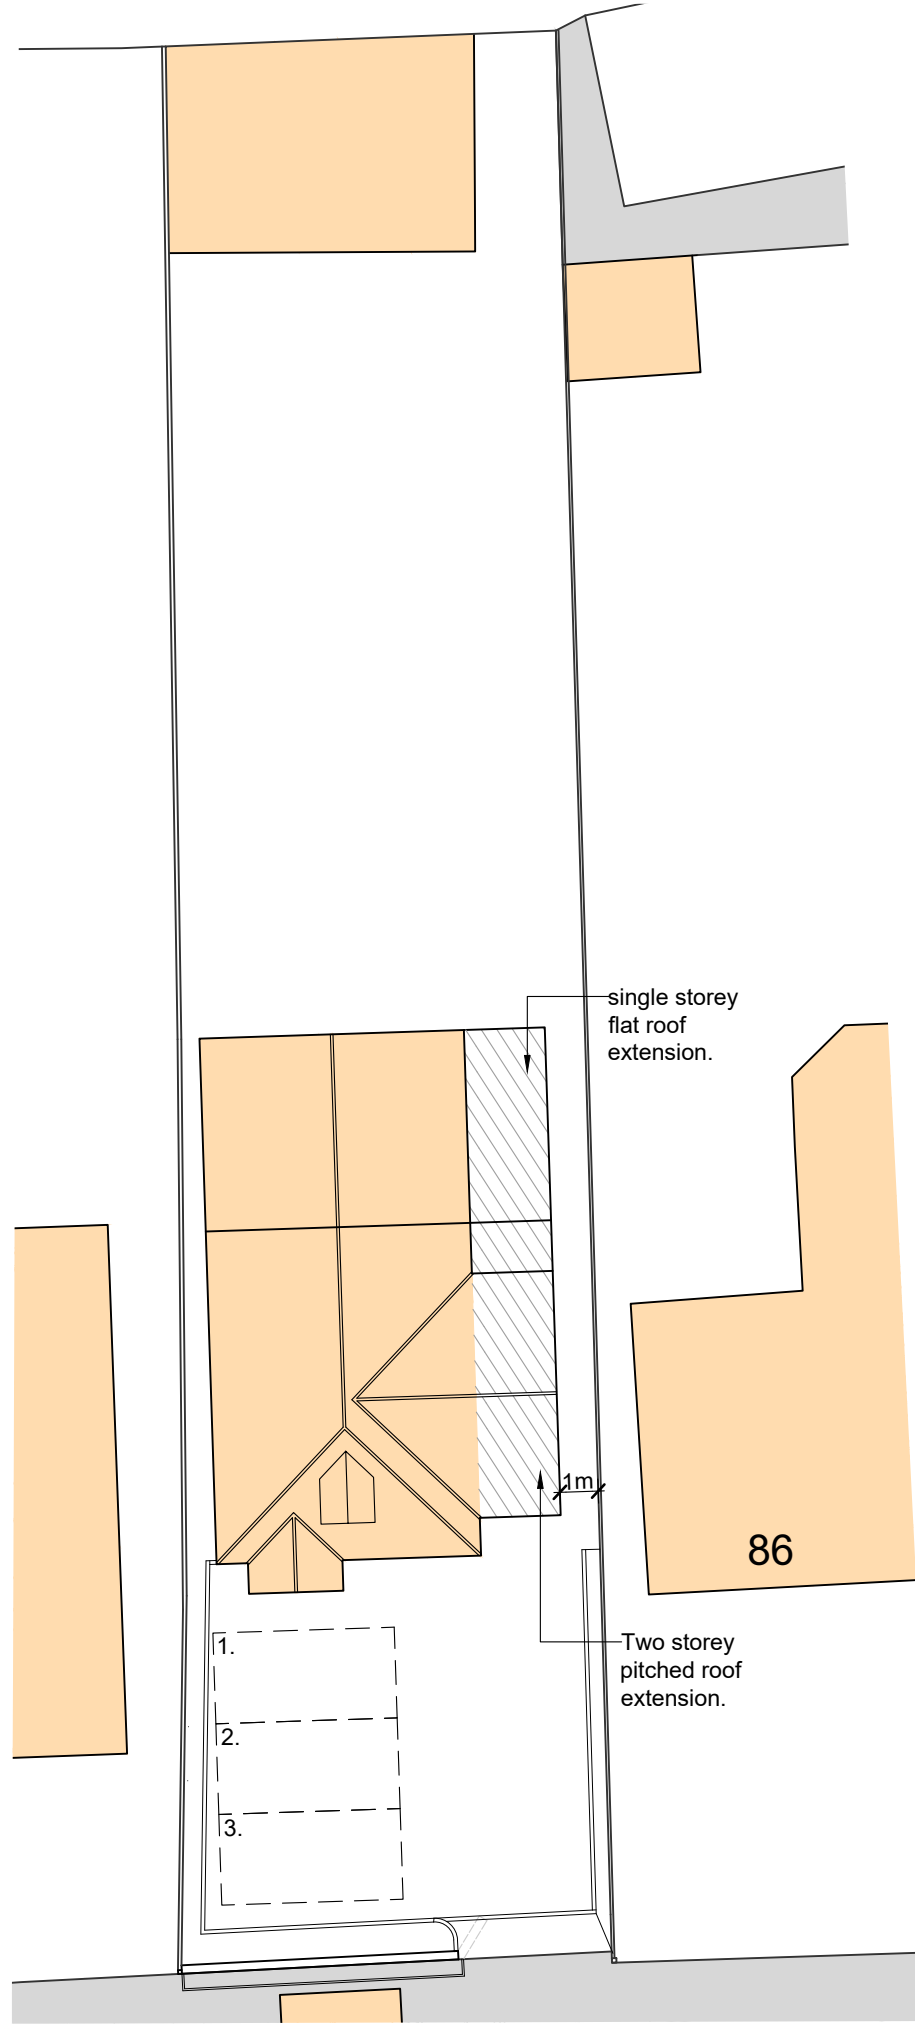

AS PROPOSED
Site Plan 1:200

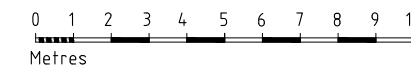

Scale @ 1:200

Rev A	Car parking added	10/01/24
-------	-------------------	----------

Rev	Notes	Date
-----	-------	------

Mr & Mrs Haselden
<small>client</small>

Proposed Alterations to No.88 Fernbank Road, Ascot, Berkshire, SL5 8HF
<small>contract</small>

Scheme Proposals Site Plans
<small>title</small>

November 2023	As Shown@A3
<small>date</small>	<small>scale</small>

HFA2	04A
<small>contract ref</small>	<small>drawing</small>