


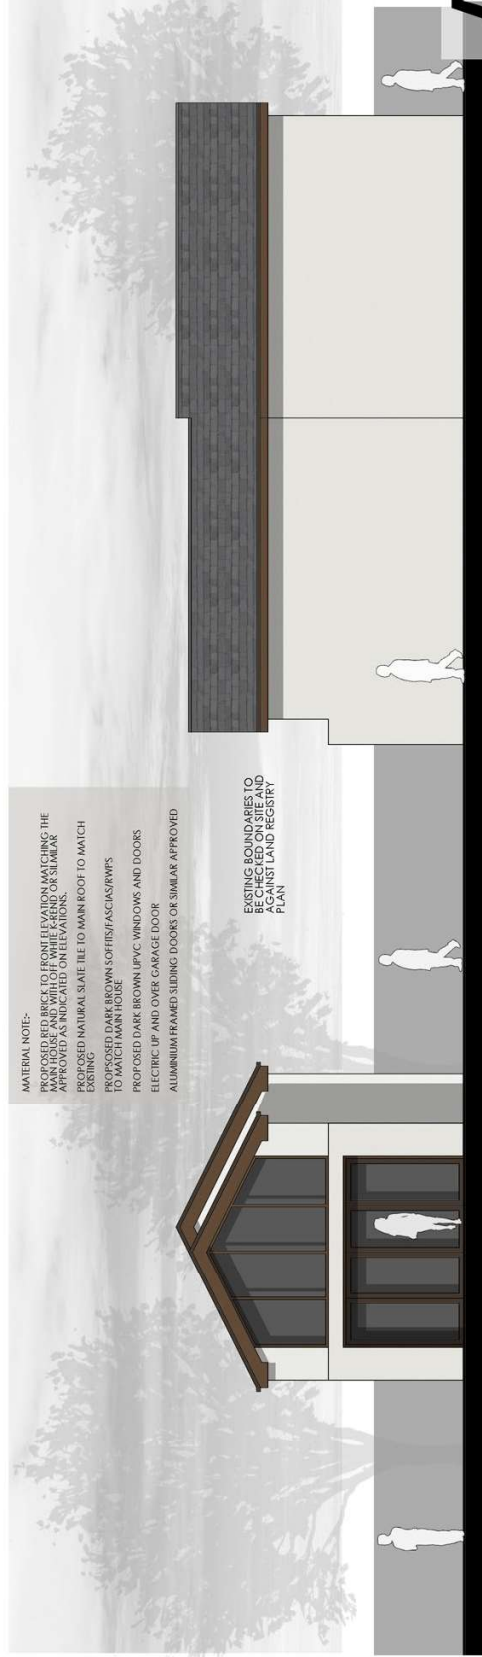

PROPOSED FRONT ELEVATION [1:50 at A1 or 1:100 at A3]

PROPOSED SIDE ELEVATION [No. 110] [1:50 at A1 or 1:100 at A3]



PROPOSED REAR ELEVATION [1:50 at A1 or 1:100 at A3]

PROPOSED SIDE ELEVATION [THE GRANGE] [1:50 at A1 or 1:100 at A3]

ELEVATIONS [1:100 at A3]