

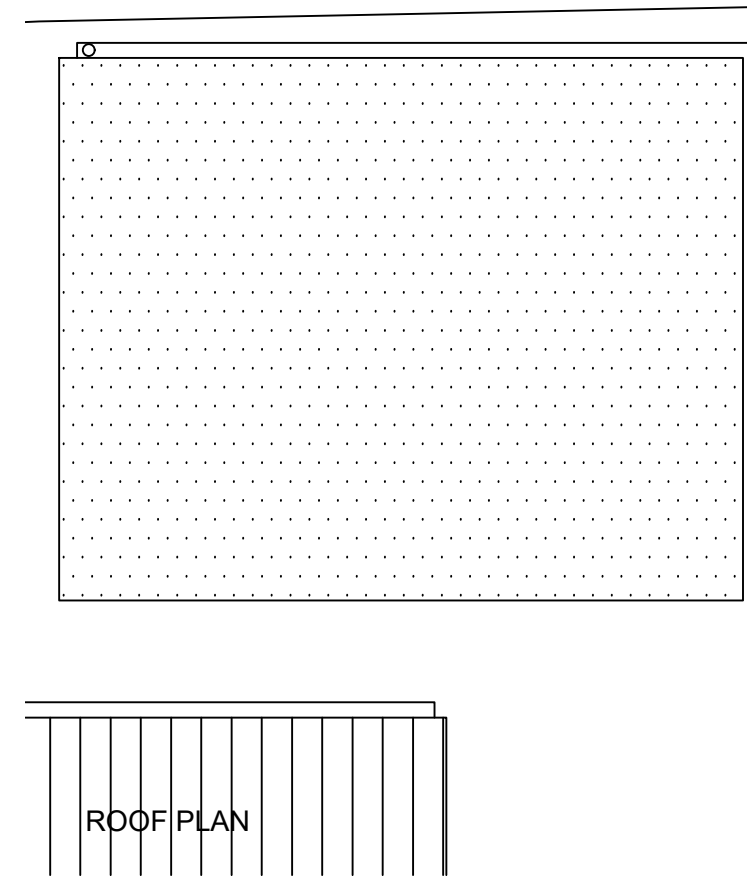


THIS DRAWING IS COPYRIGHT
 All dimensions are to be checked on-site or in the workshop
 before work commences.
 Only figured dimensions are to be worked to.
 Any discrepancies between drawings and figured dimensions
 and site dimensions are to be reported to the Architect

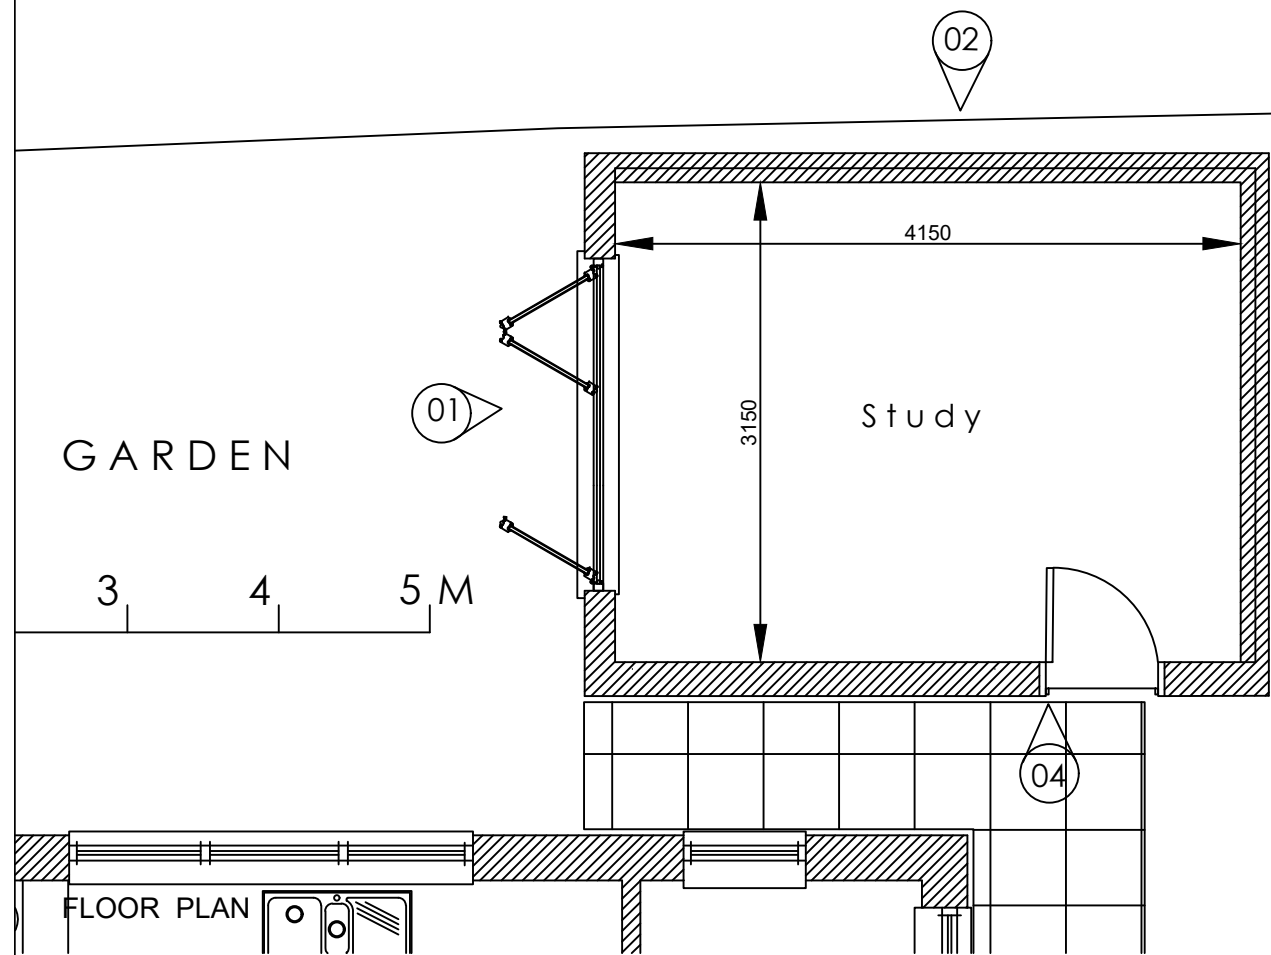

Western Red Cedar Cladding to Studio

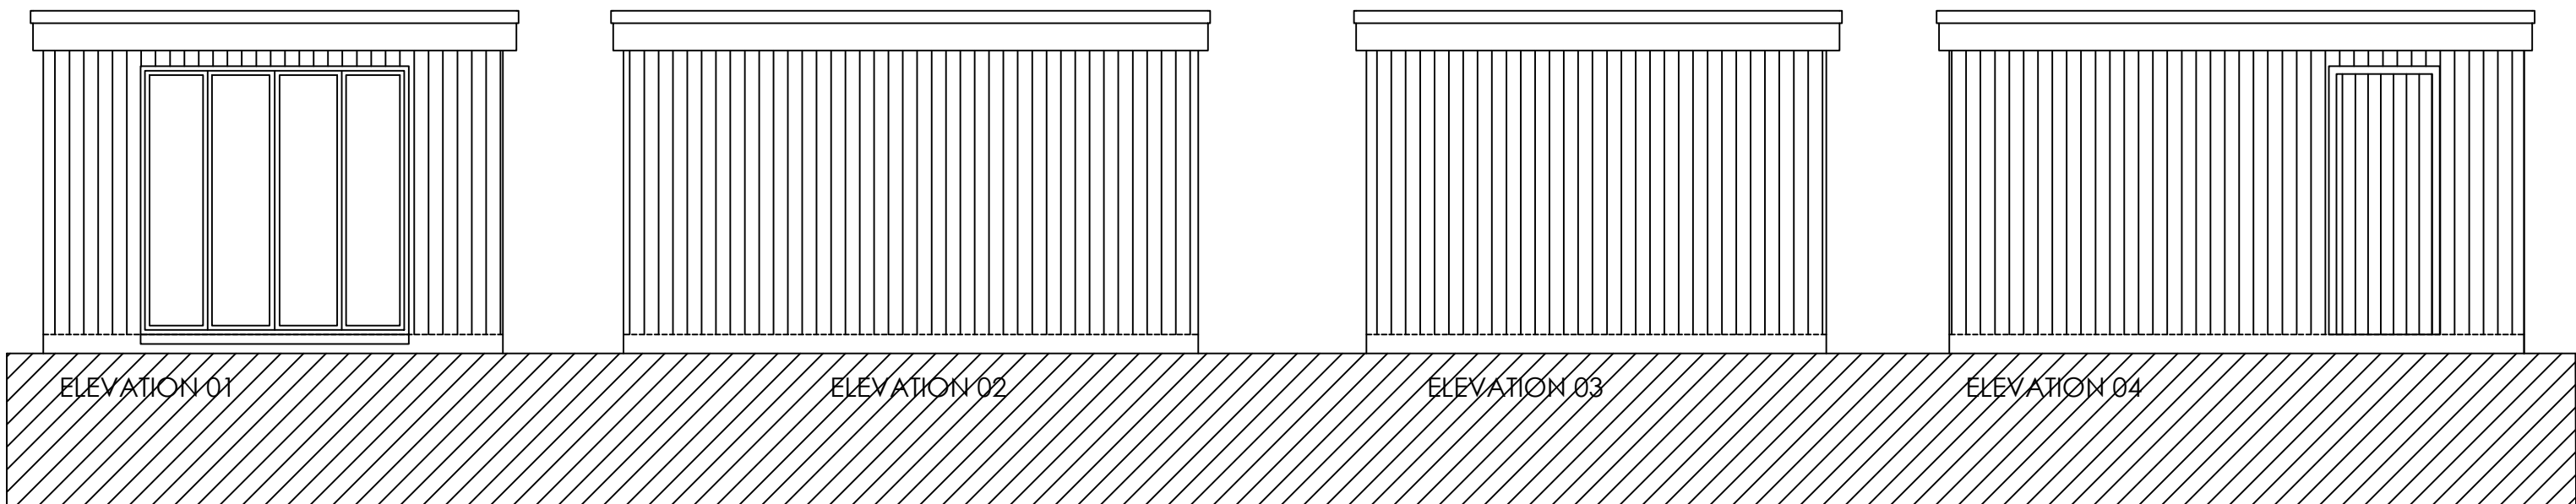

	BLUE INK ARCHITECTURE	BLUE INK ARCHITECTURE 30 HAWTHORNE ROAD STAPLEFORD - CB225DU E-MAIL - brian@blue-ink.co.uk MOB - 07918748522	CLIENT MR AND MRS CHEUNG 14 ELMS AVENUE GREAT SHELFORD	PROJECT TITLE EXTENSION AND ALTERATIONS TO 14 ELMS AVENUE GREAT SHELFORD	DRAWING TITLE GARDEN STUDIO / STUDY PROPOSED	DRAWN BSc	DATE 22.11.23
						SCALE @ A3 1:50	DRG. NO. A108