


VOLUMES
 Shelter = 29.1m³
 Toilets = 40.7m³
 Office + Kitchen = 84m³
 Total = 153.9m³

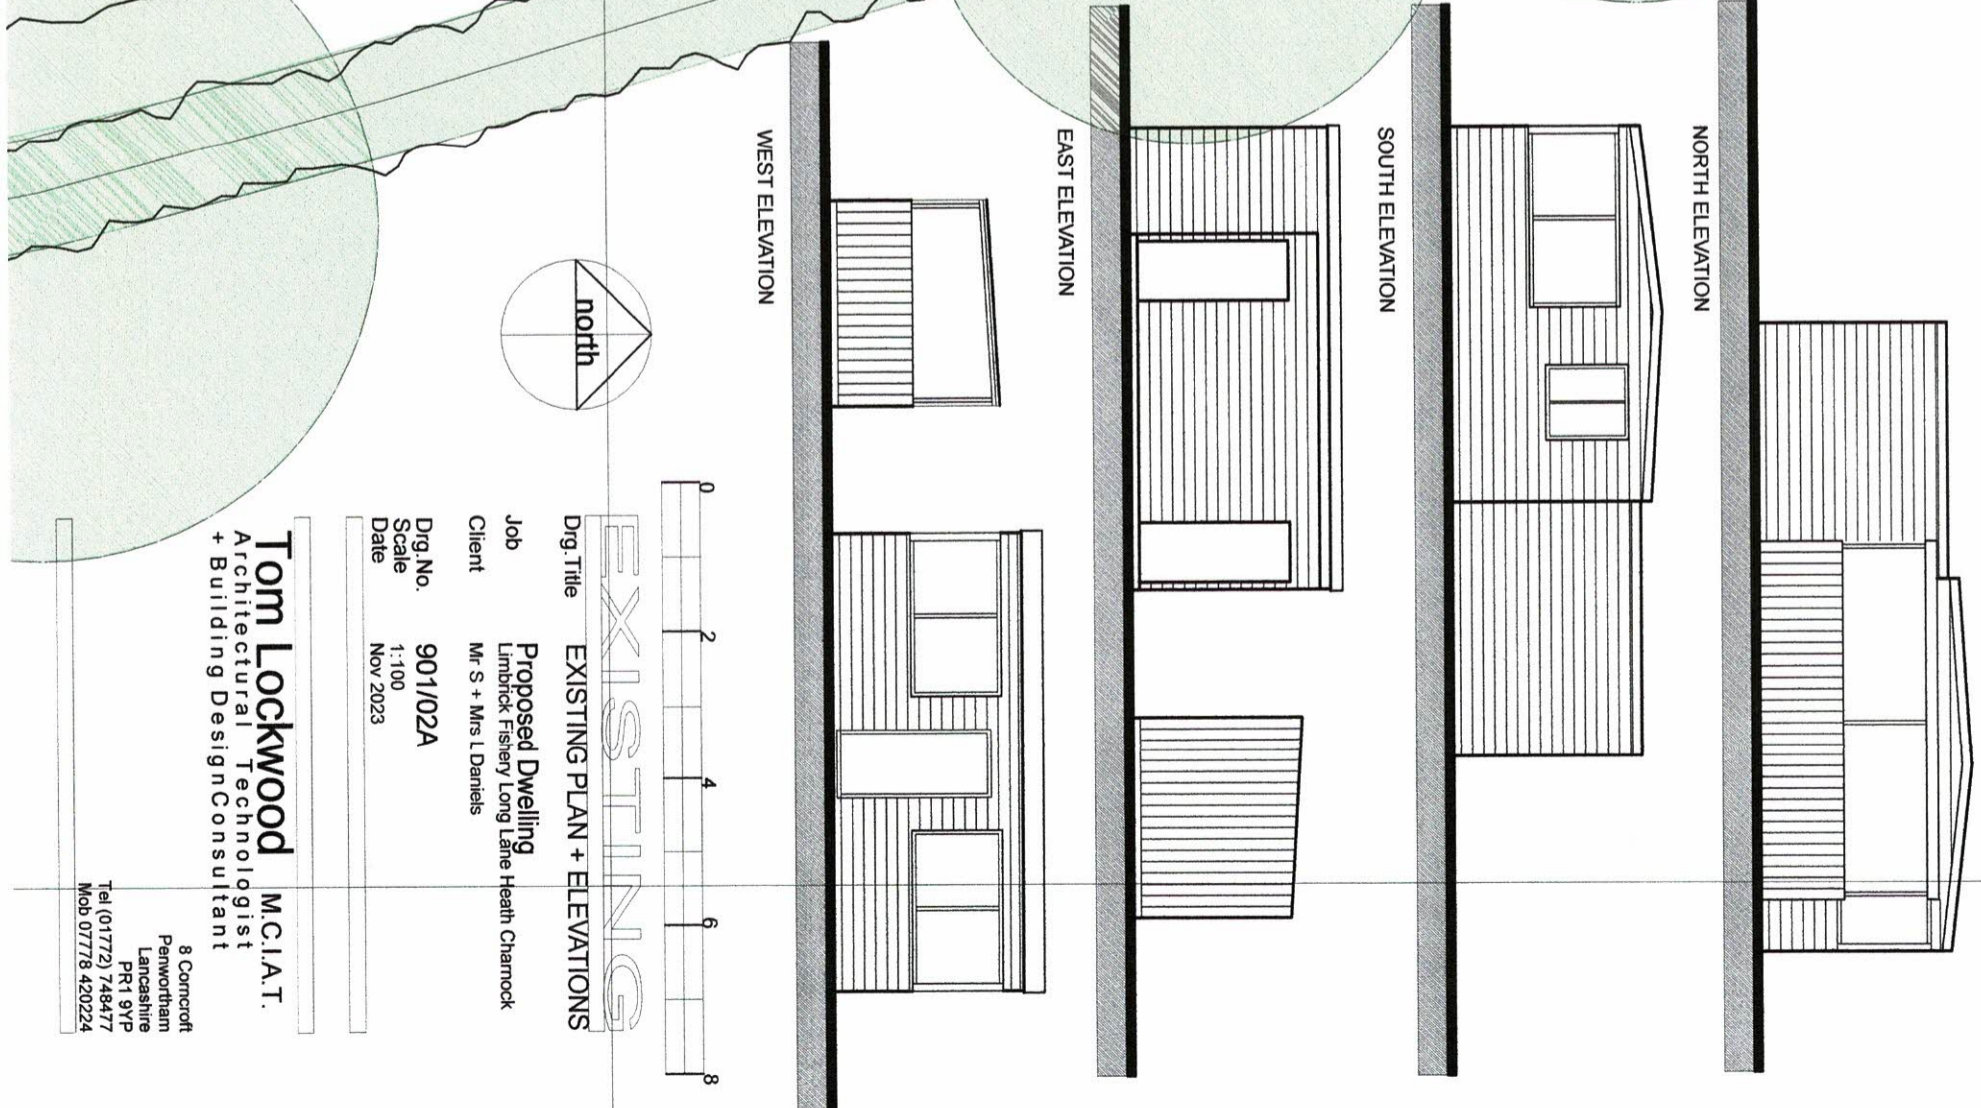

EXISTING
 Drg. Title: EXISTING PLAN + ELEVATIONS
 Job: Proposed Dwelling
 Client: Mr. S + Mrs. I. Daniels
 Drg. No.: 901/02A
 Scale: 1:100
 Date: Nov 2023

Tom Lockwood M.C.I.A.T.
 Architectural Technologist
 + Building Design Consultant

8 Corncroft
 Penwortham
 Lancashire
 PR1 9YP
 Tel (01772) 748477
 Mob 07778 420224