


1. DO NOT SCALE FROM THIS DRAWING - USE FIGURE DIMENSIONS ONLY.
2. TO BE READ IN CONJUNCTION WITH ALL OTHER CONSULTANTS / SPECIALISTS DRAWINGS. REPORT ANY DISCREPANCIES BEFORE AFFECTED WORK COMMENCES.
3. ALL SETTING OUT DIMENSIONS TO BE CHECKED ON SITE BY CONTRACTOR BEFORE WORK COMMENCES.

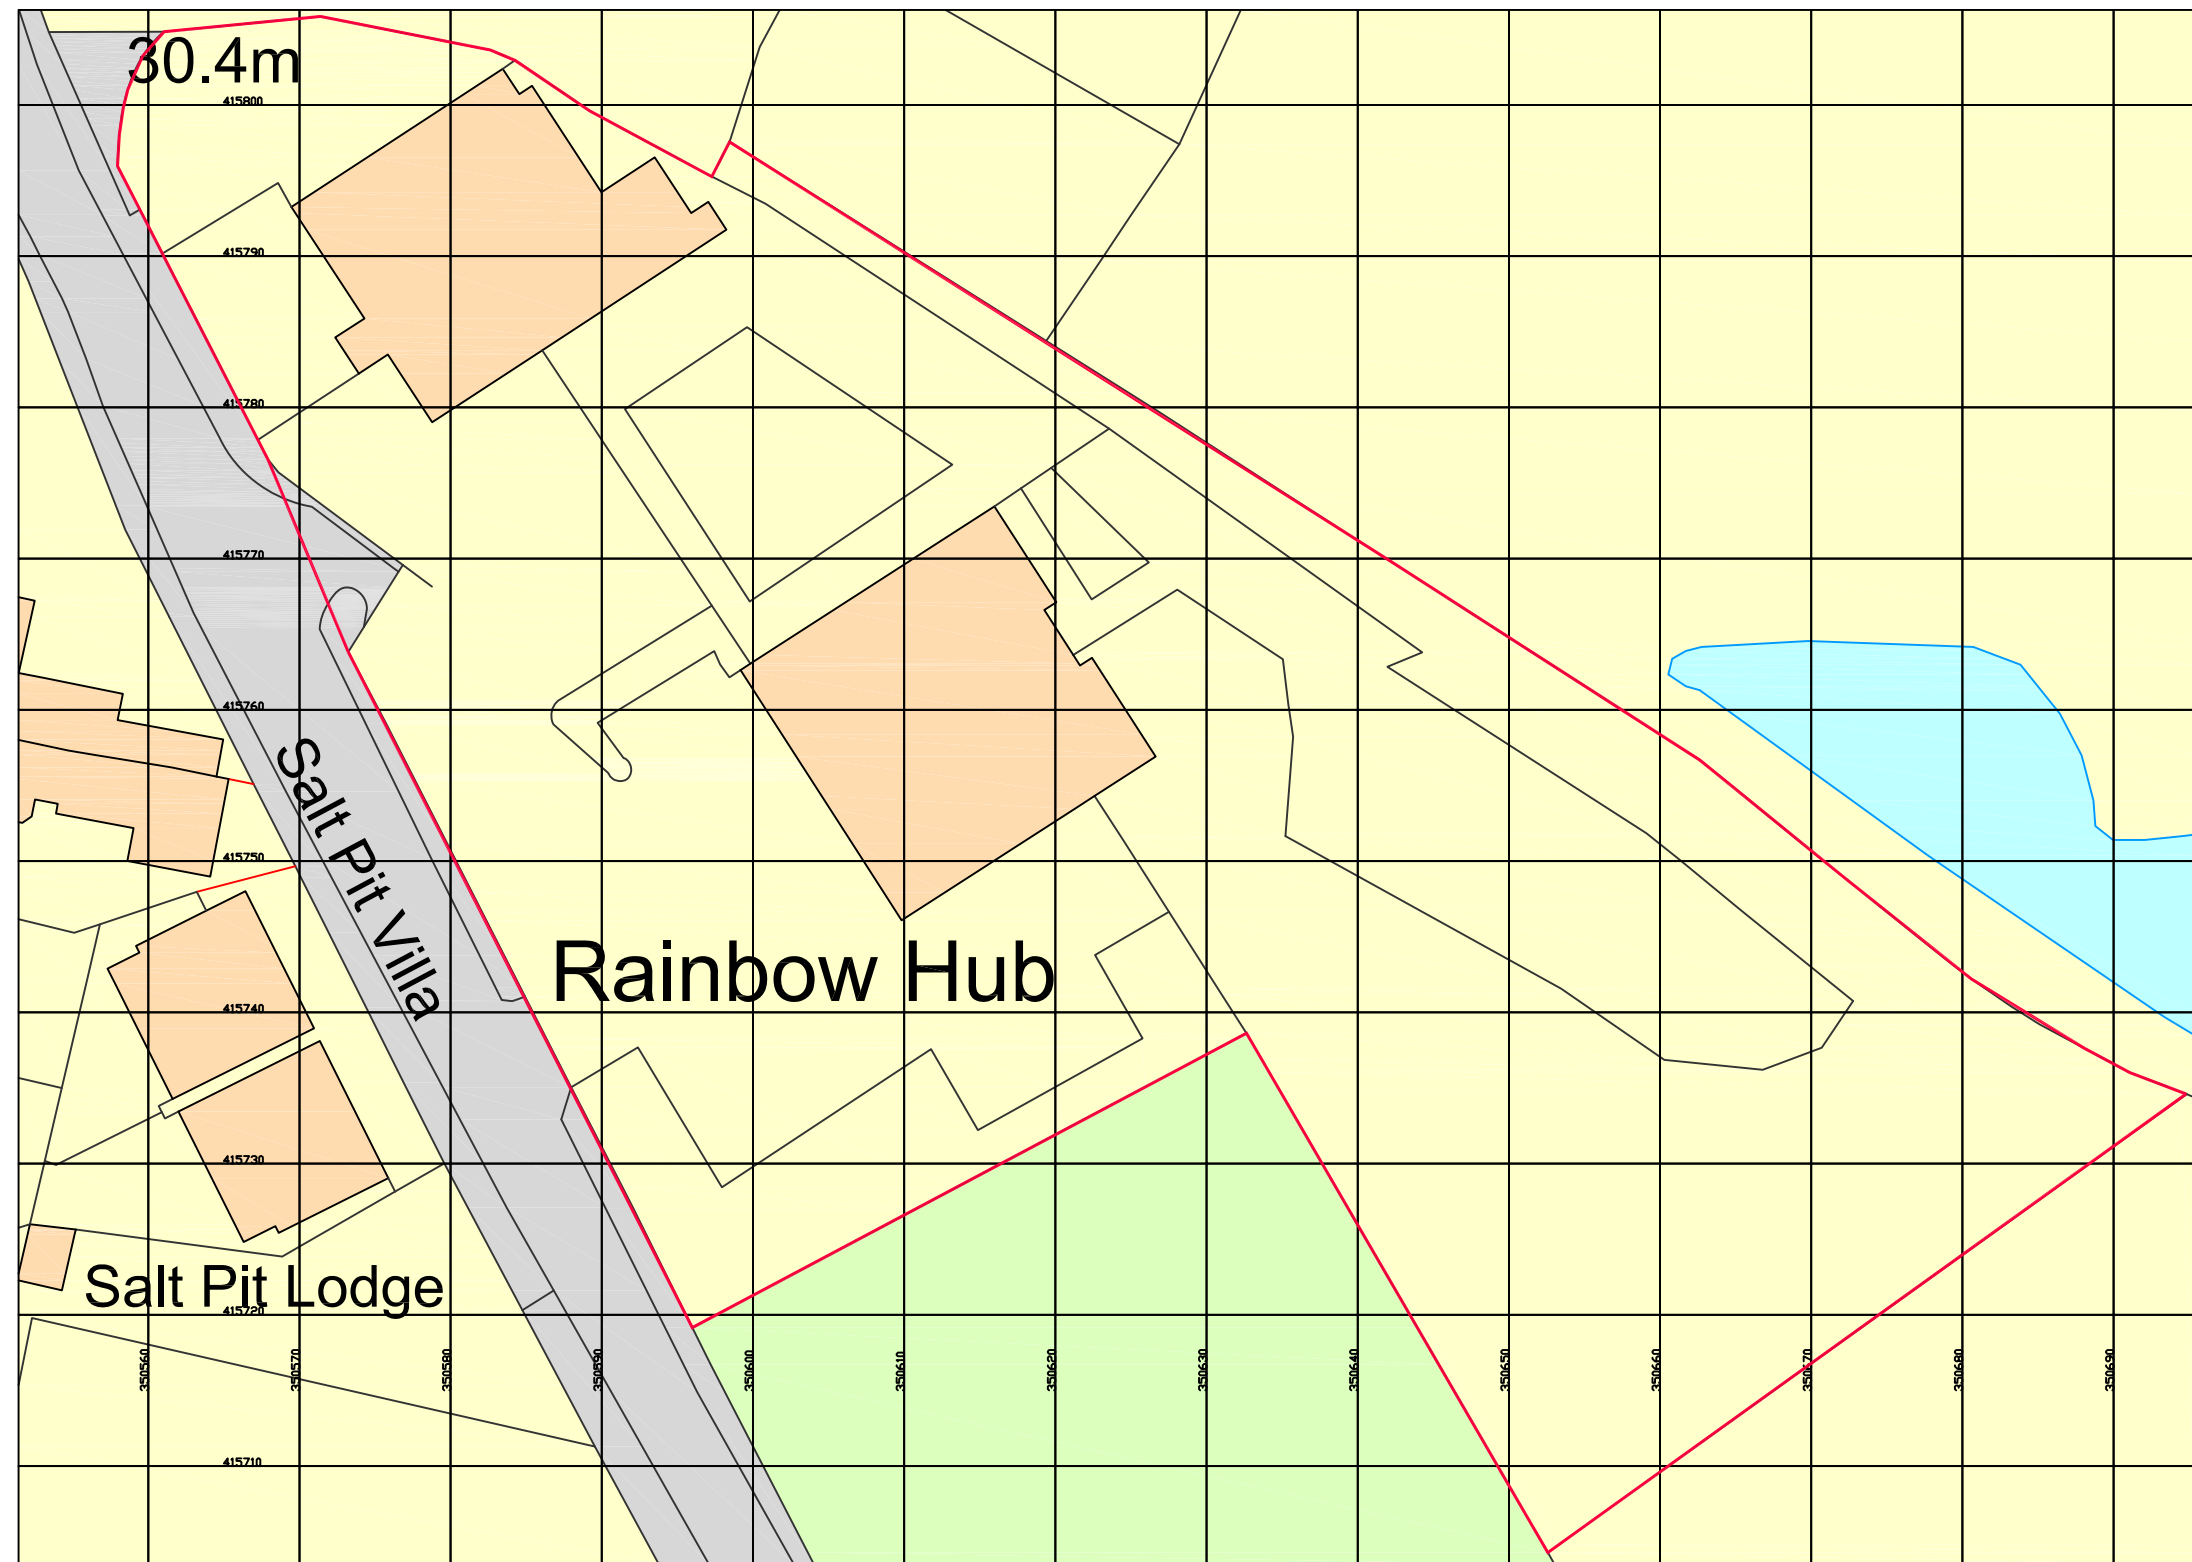

Ordnance Survey, (c) Crown Copyright 2022. All rights reserved. Licence number 100022432

CLIENT	RAINBOW HUB
PROJECT	RAINBOW HUB EXTENSION
TITLE	SITE LOCATION / RED-LINE BOUNDARY PLAN
NUMBER	RBH-SEV-ZZ-00-DR-A-01000
REVISION	P01
STATUS	PLANNING
SCALE	1:500 @ A3
DATE	15/02/23
DRAWN BY	LM
CHECKED BY	SK

REVISIONS | P01 ISSUED FOR APPROVAL | 15/02/23 LM SK | DATE; DRAWN; CHECK

**seven**  
SEVENARCHITECTURE.CO.UK

Studios at  
61 Oxford Street  
MANCHESTER, M1 6EC  
t: 0161 236 5656

Clarendon House, Victoria Avenue  
HARROGATE, HG1 1DY  
t: 01423 709 807

Galeri 6, Doc Fictoria  
CAERNARFON, LL55 1SQ  
t: 01286 685 256

24 Greville Street, LONDON  
EC1N 8SE  
t: 0203 036 0697