


EN/86/598


5 MAY 1986

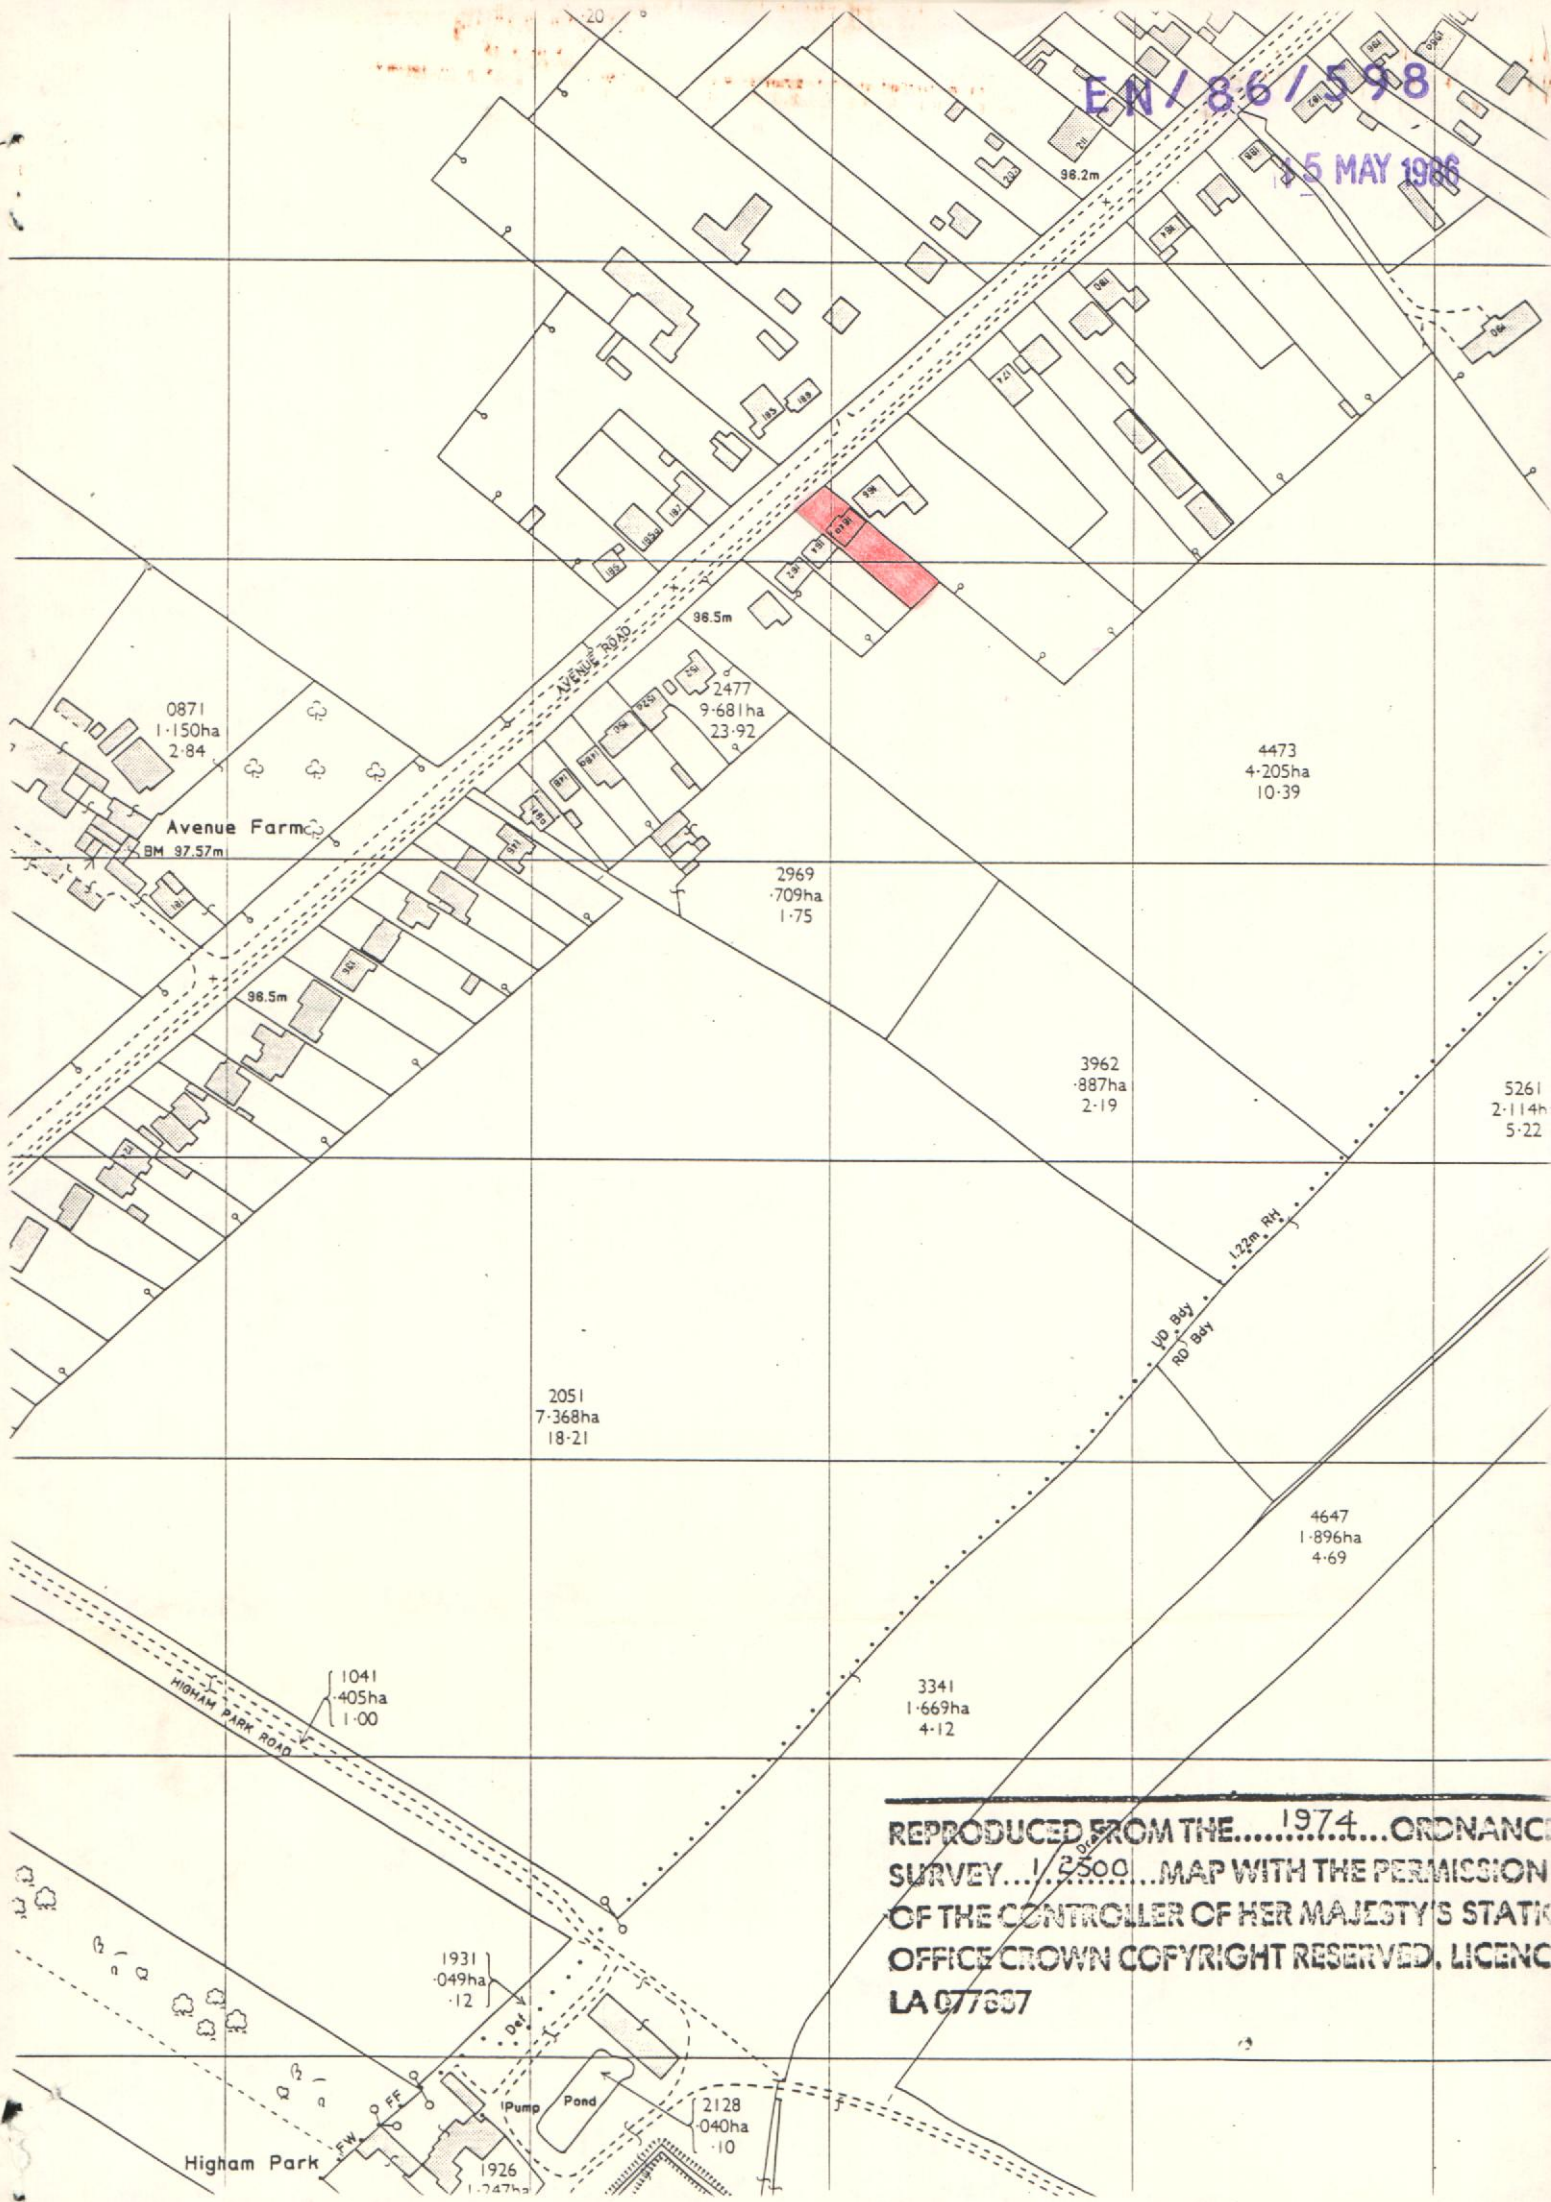

REPRODUCED FROM THE.....1974... ORDNANCE SURVEY... 1:2500... MAP WITH THE PERMISSION OF THE CONTROLLER OF HER MAJESTY'S STATIC OFFICE CROWN COPYRIGHT RESERVED. LICENCE LA 077687

EN/86/598

15 MAY 1986

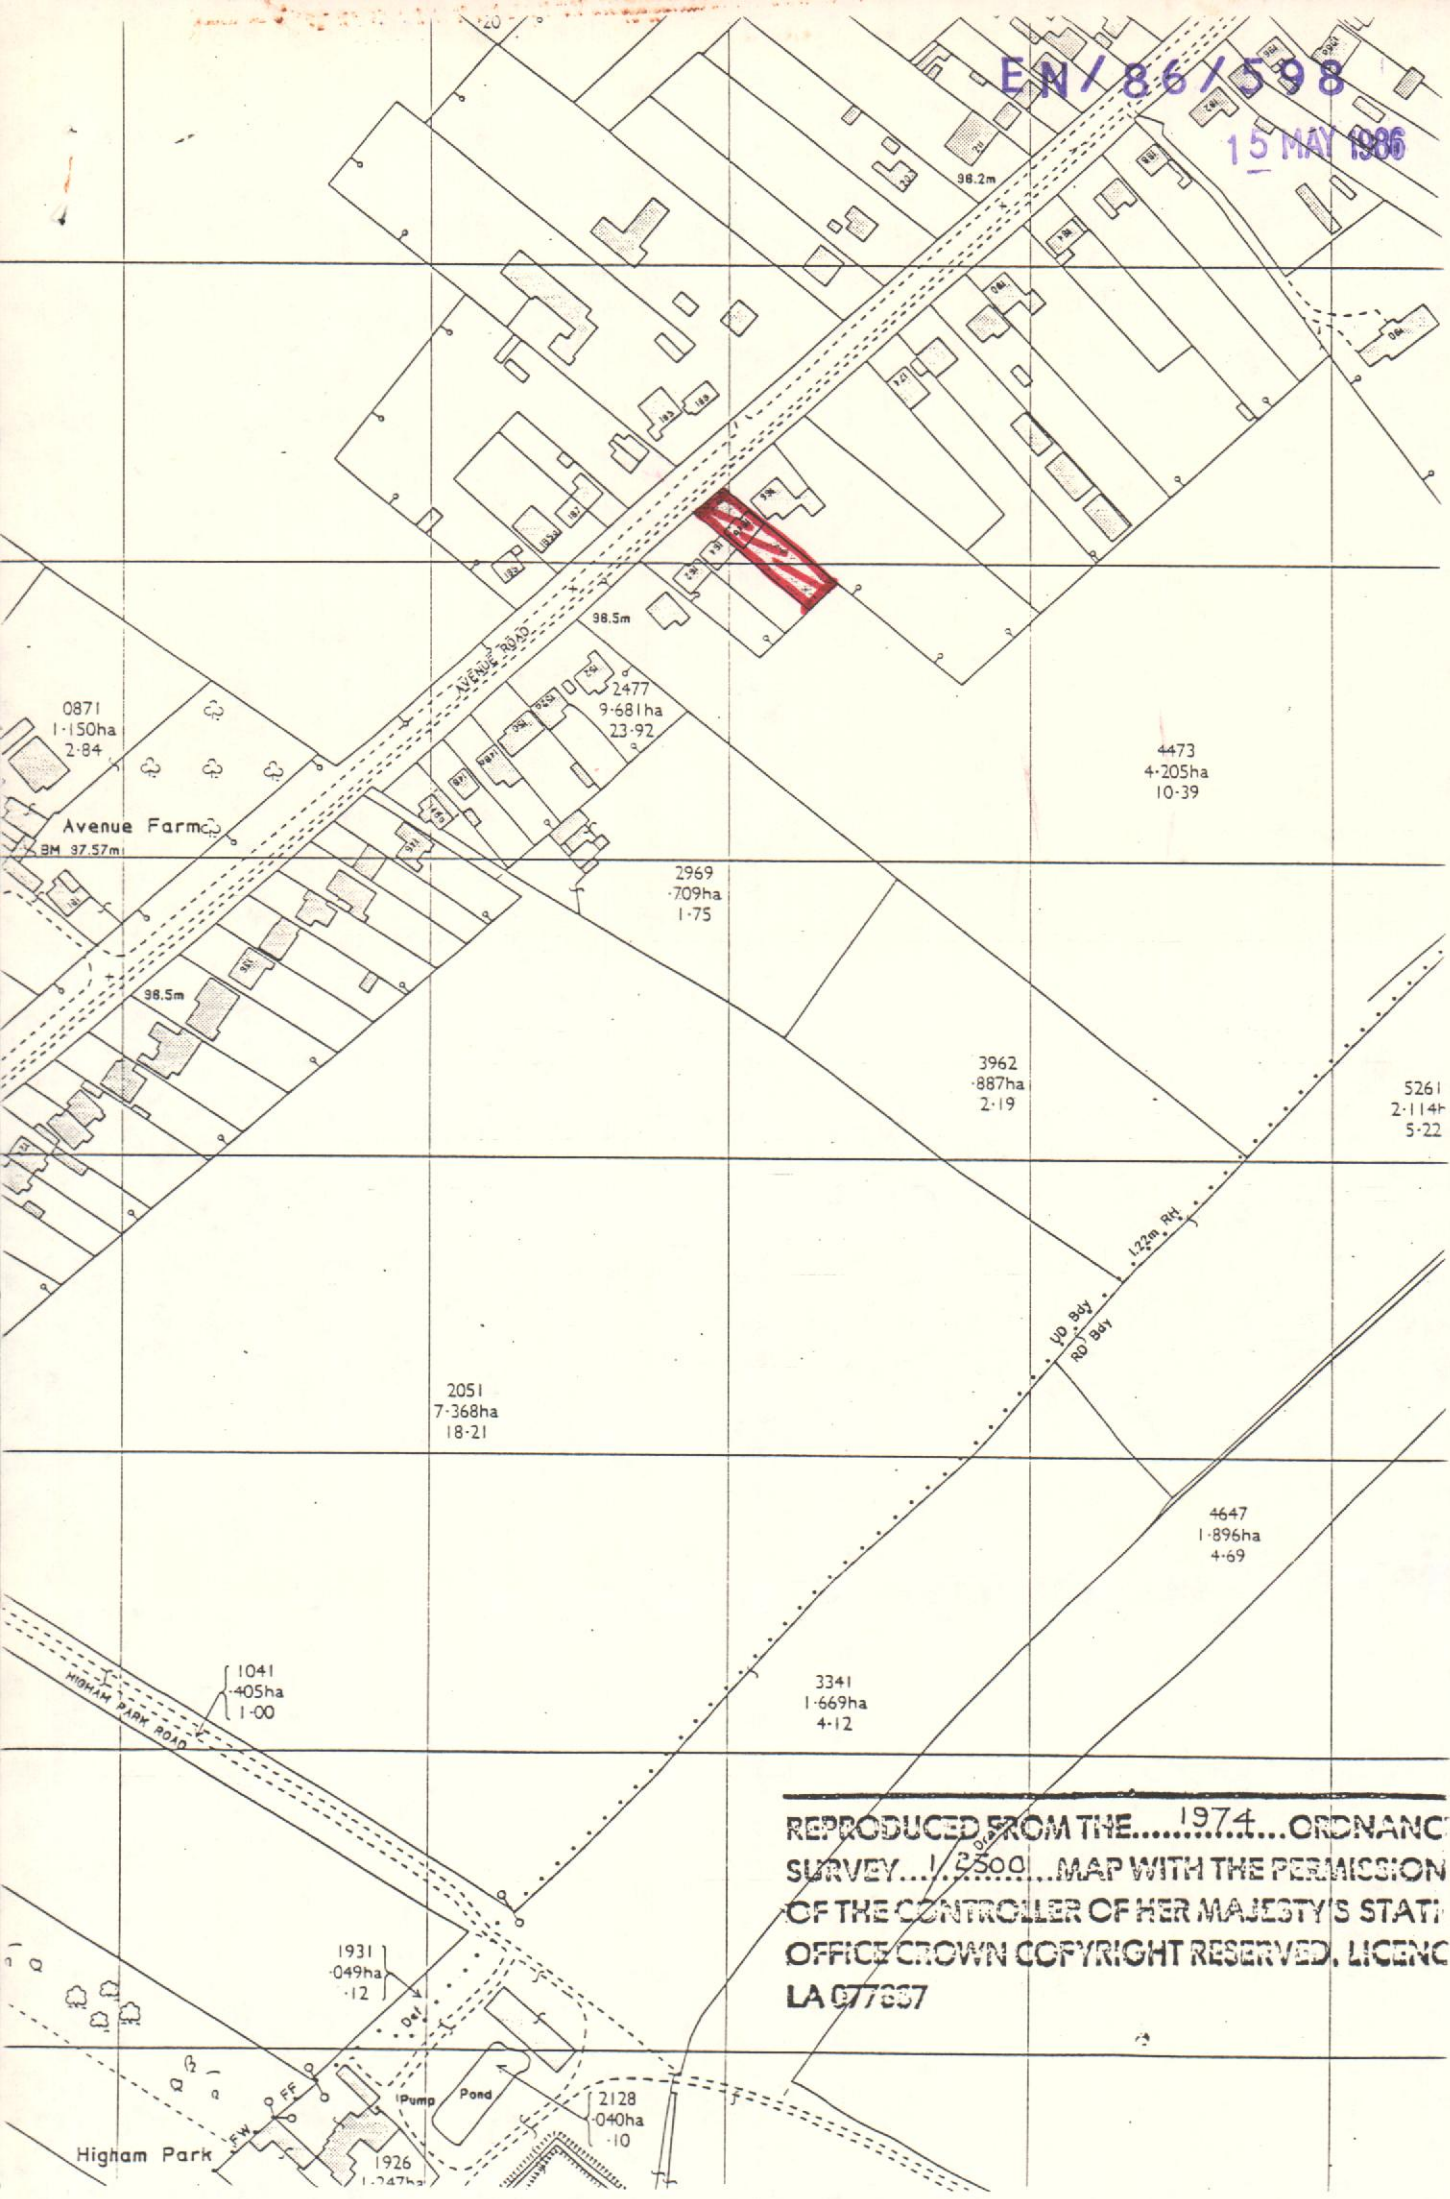

REPRODUCED FROM THE.....1974...ORDNANCE
SURVEY...1:2500...MAP WITH THE PERMISSION
OF THE CONTROLLER OF HER MAJESTY'S STATISTICAL
OFFICE CROWN COPYRIGHT RESERVED. LICENCE
LA 077887

0871
1-150ha
2-84

Avenue Farm

BM 37.57m

38.5m

1041
405ha
1-00

Higham Park

1931
049ha
-12

1926
1-747ha

2051
7-368ha
18-21

38.5m

2477
9-681ha
23-92

2969
709ha
1-75

3962
887ha
2-19

3341
1-669ha
4-12

2128
040ha
-10

4473
4-205ha
10-39

4647
1-896ha
4-69

5261
2-114ha
5-22




Pump
Pond

Up By
Road

1.27m
Rt

EN/86/598


5 MAY 1986

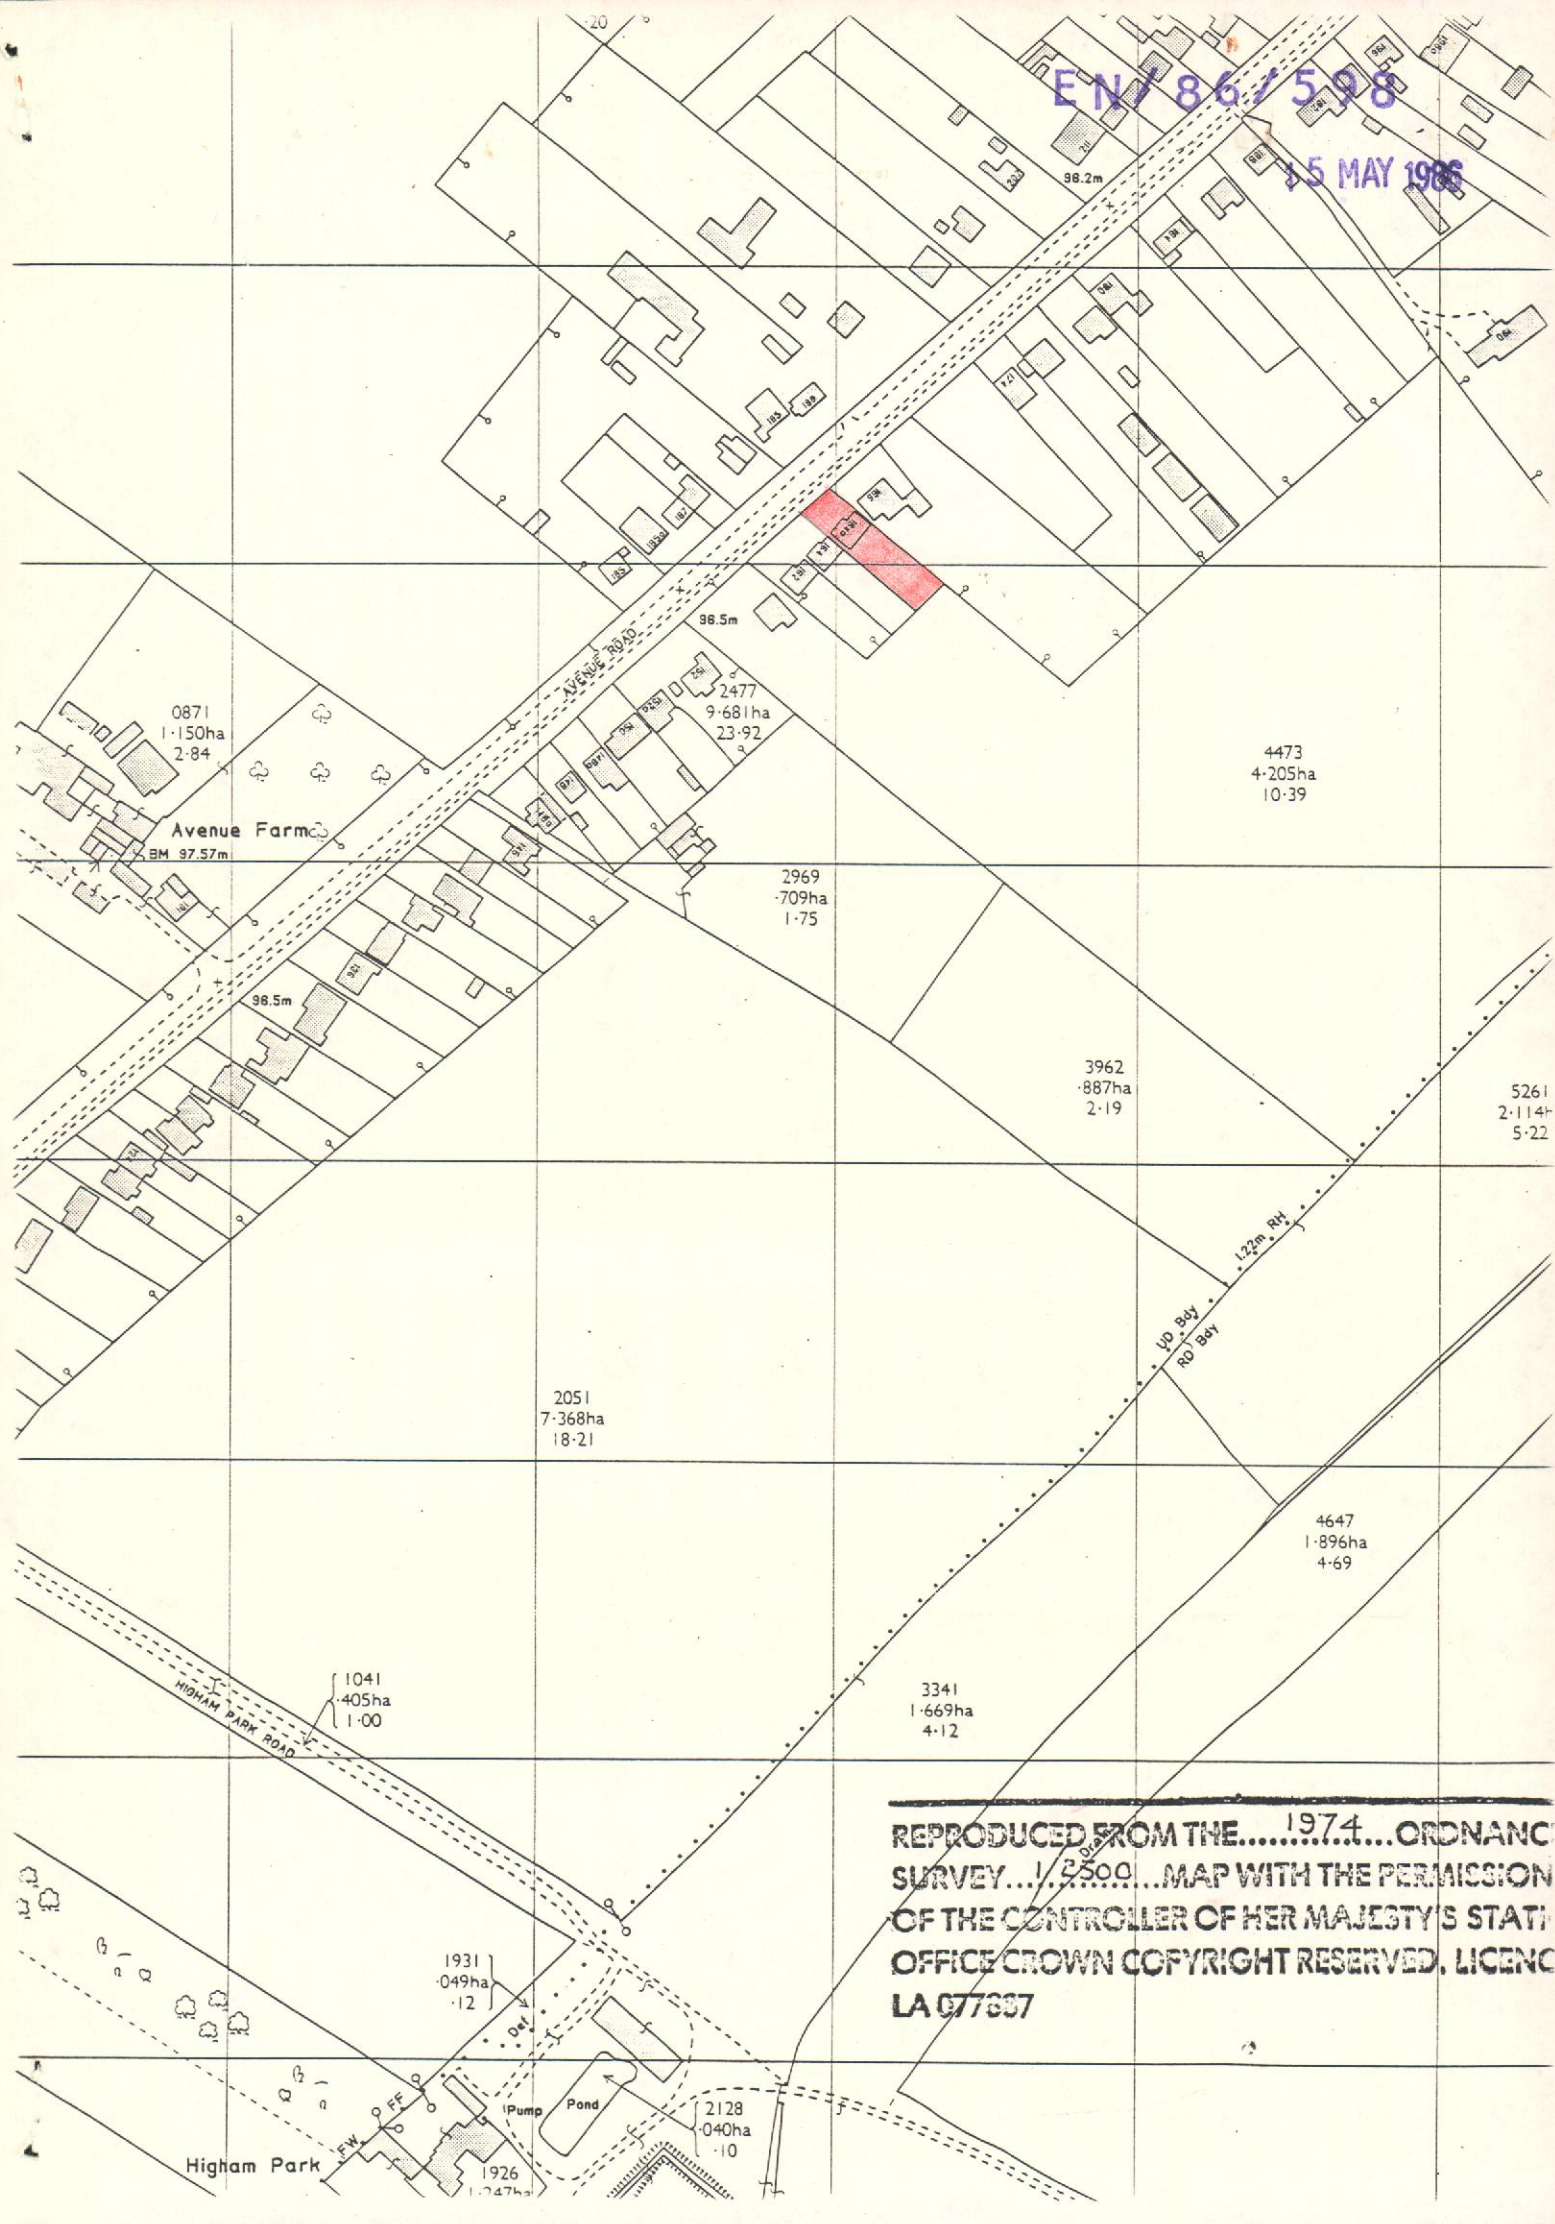


REPRODUCED FROM THE.....1974... ORDNANCE SURVEY... 1:2500... MAP WITH THE PERMISSION OF THE CONTROLLER OF HER MAJESTY'S STATUTORY OFFICE CROWN COPYRIGHT RESERVED. LICENCE LA 077687

PROPOSED GARAGE EXTENSIONS, PORCH & SUN LOUNGE
at 164 a, AVENUE ROAD, RUSHDEN,
for MR. T. CONNOR.


Scales: plan & sections - 1/50
elevations - 1/100
all dimensions given in millimetres.

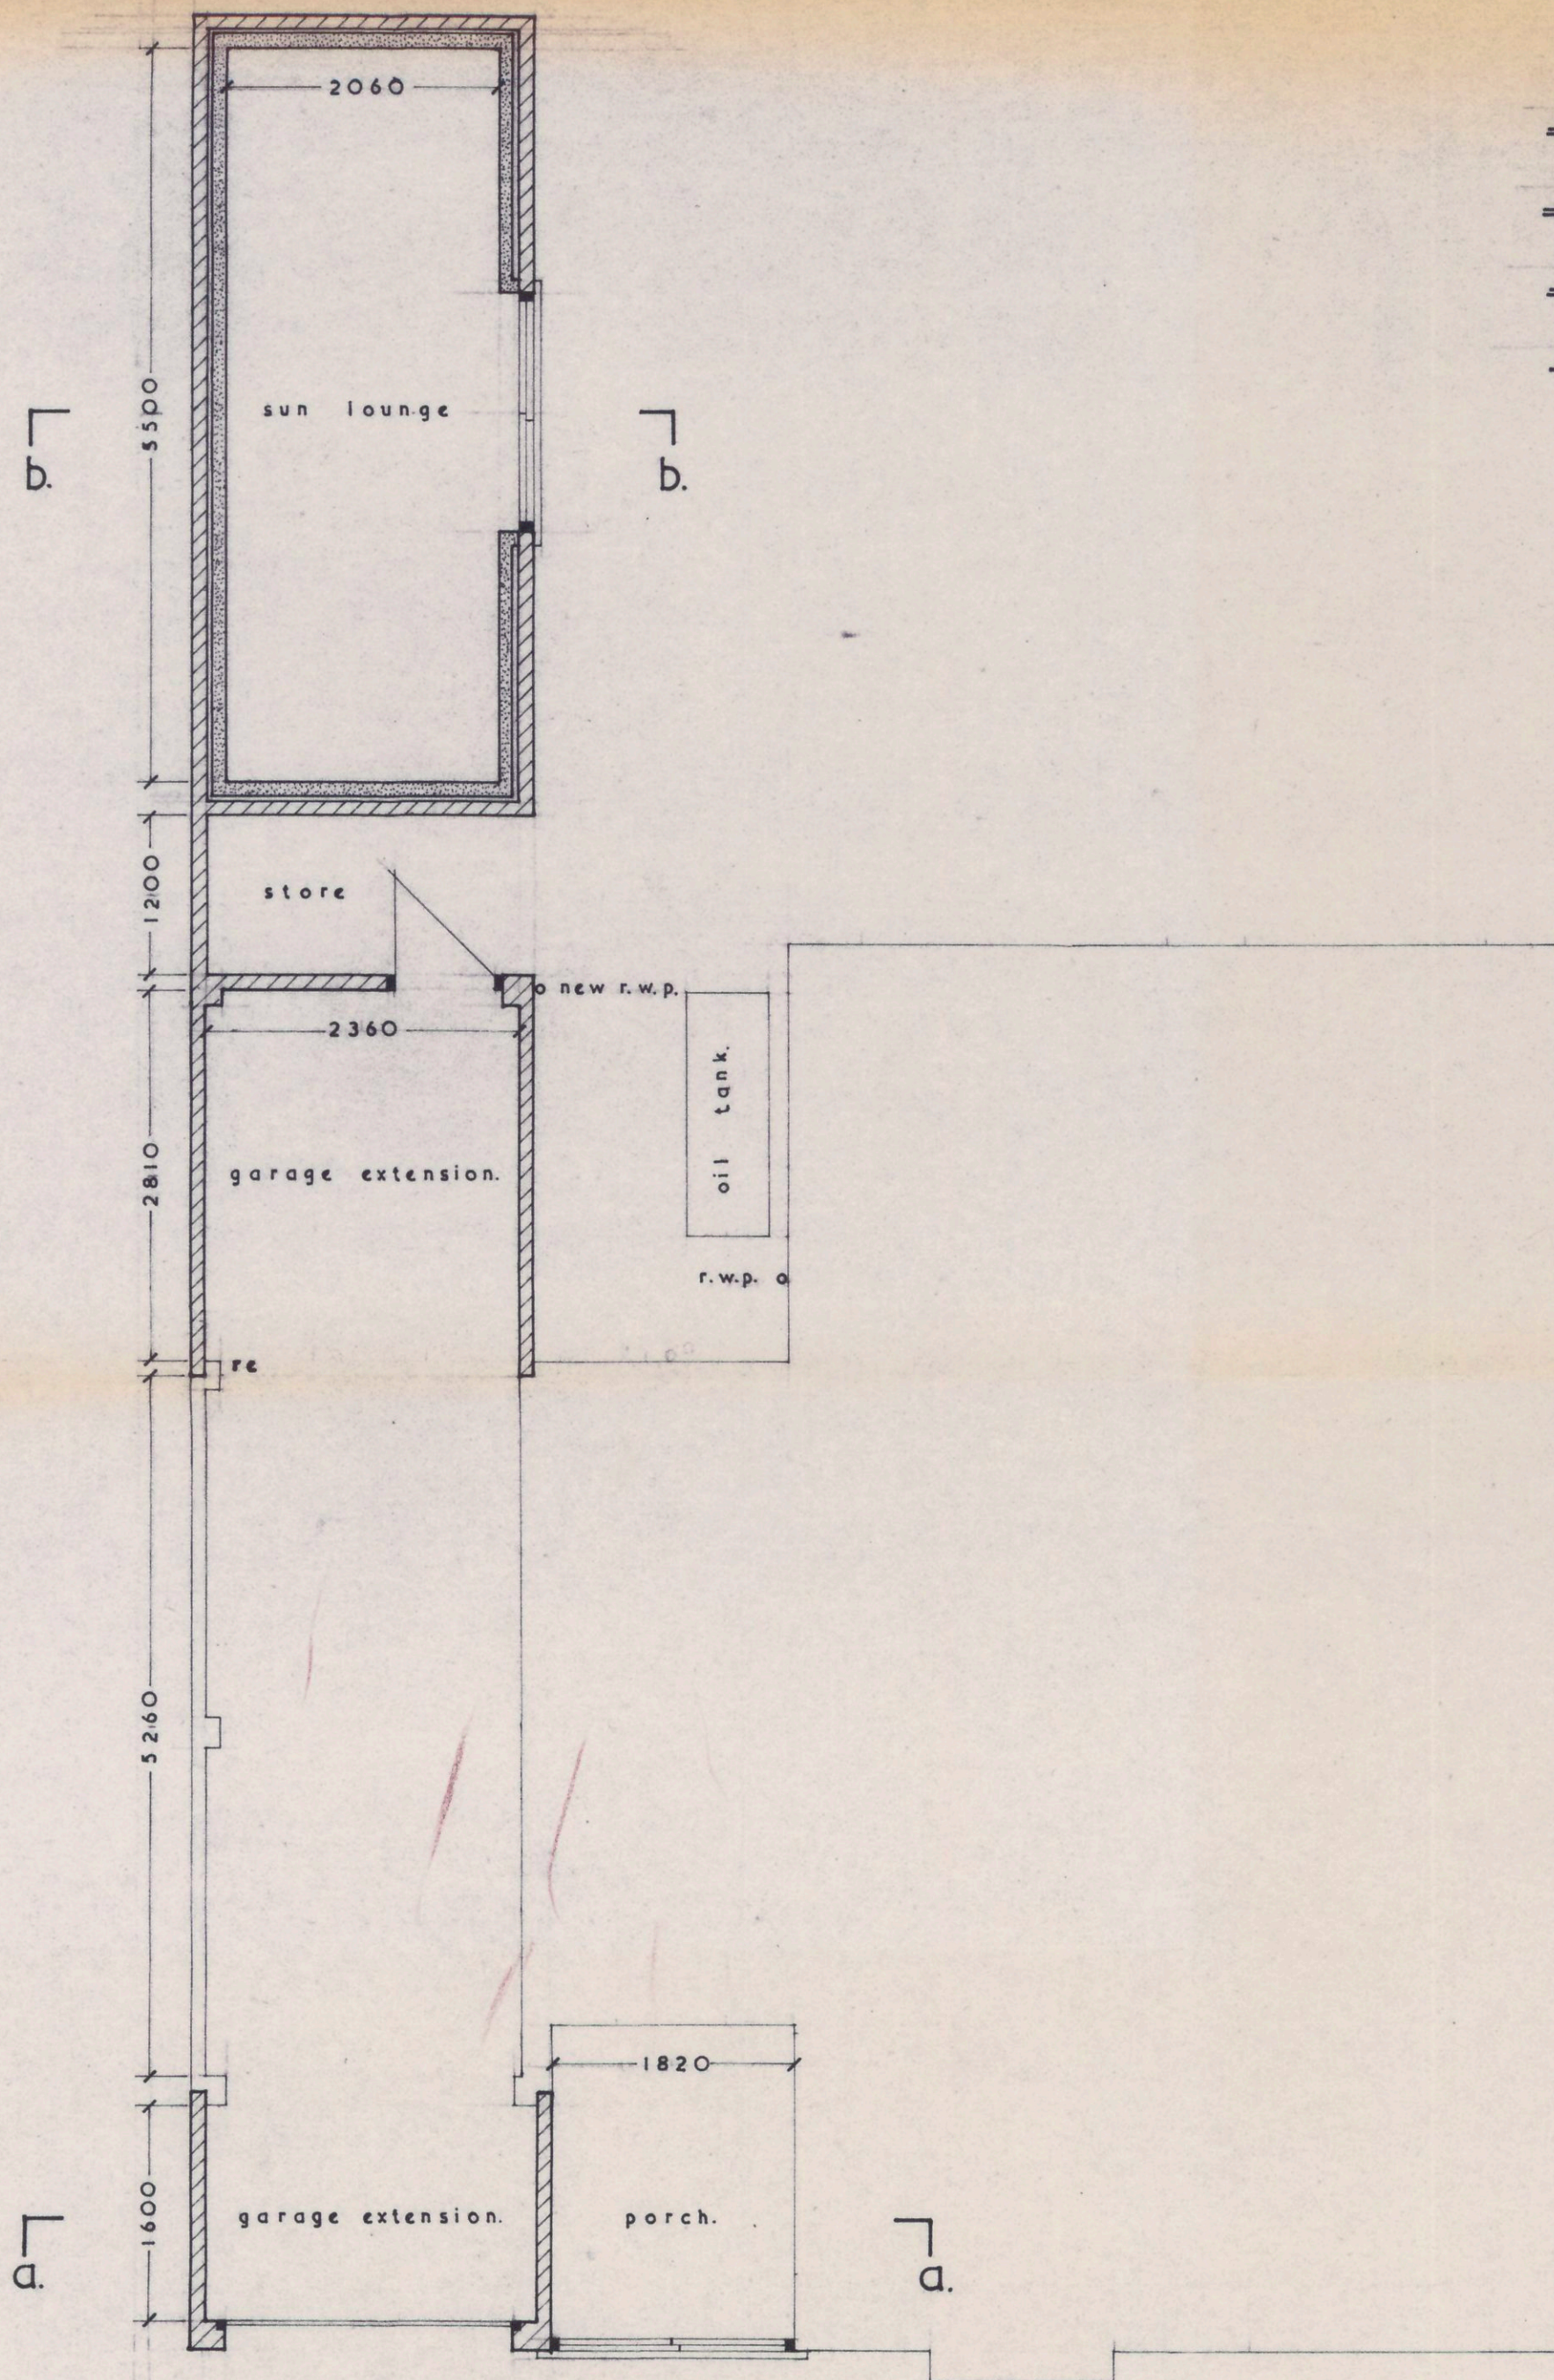


plan.

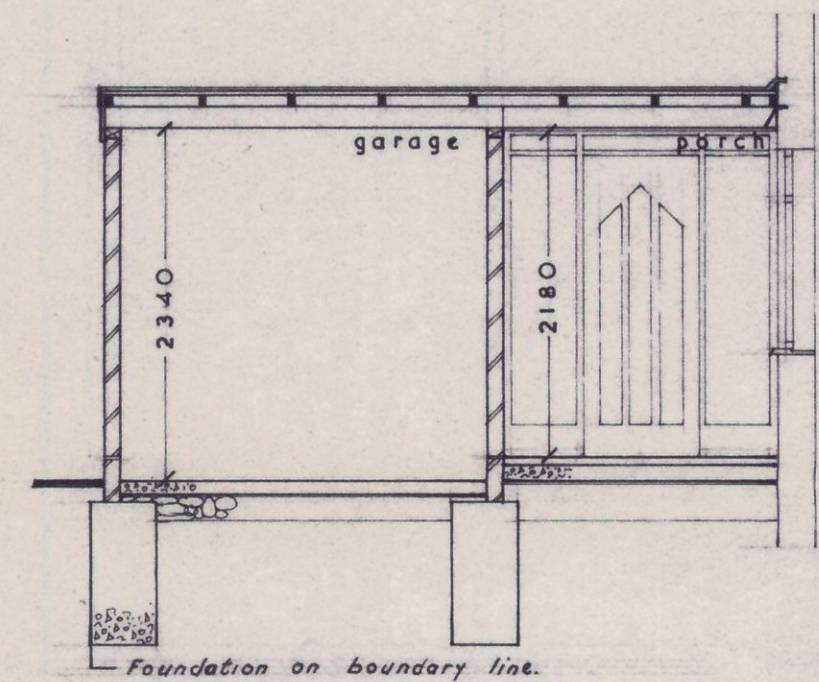


section a.a.

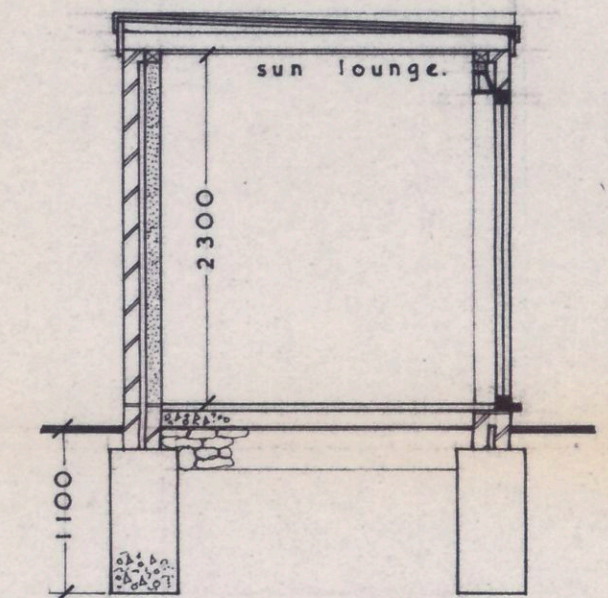

section b.b.

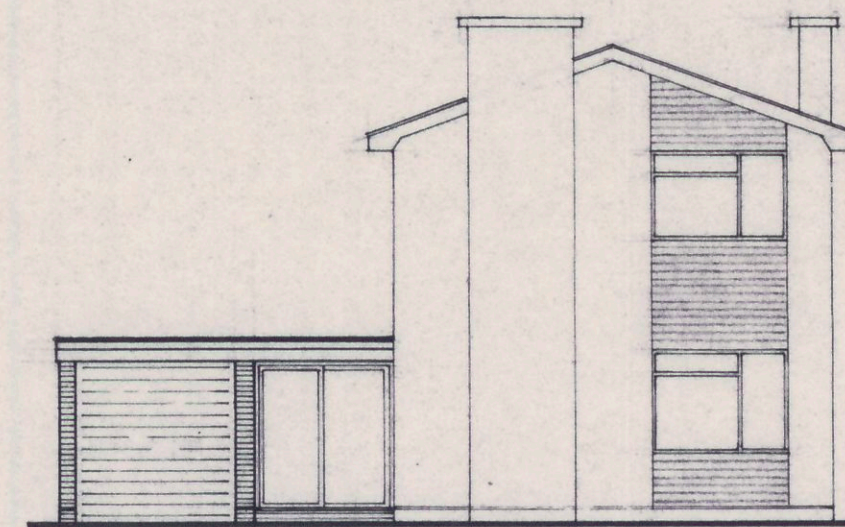

front elevation.

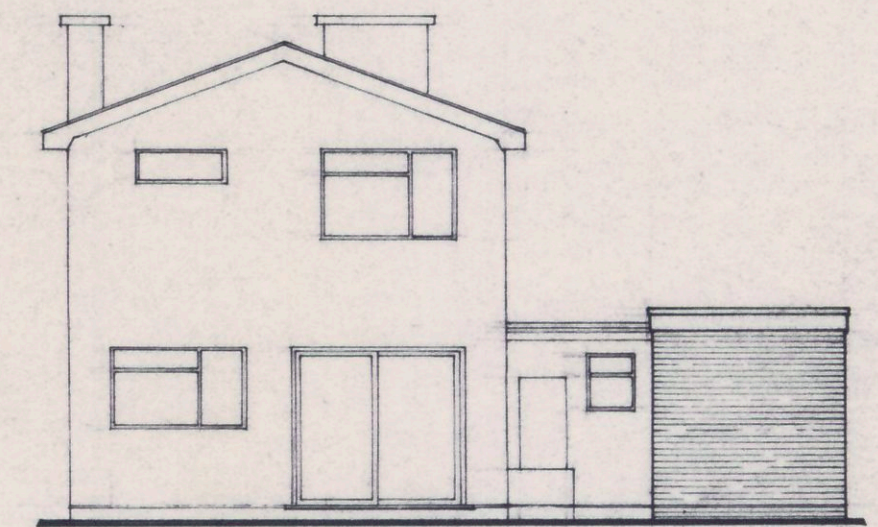


rear elevation.


PROPOSED GARAGE EXTENSIONS, PORCH & SUN LOUNGE
at 164 a, AVENUE ROAD, RUSHDEN,
for MR. T. CONNOR.

15 MAY 1986


Scales: plan & sections - 1/50
elevations - 1/100
all dimensions given in millimetres.

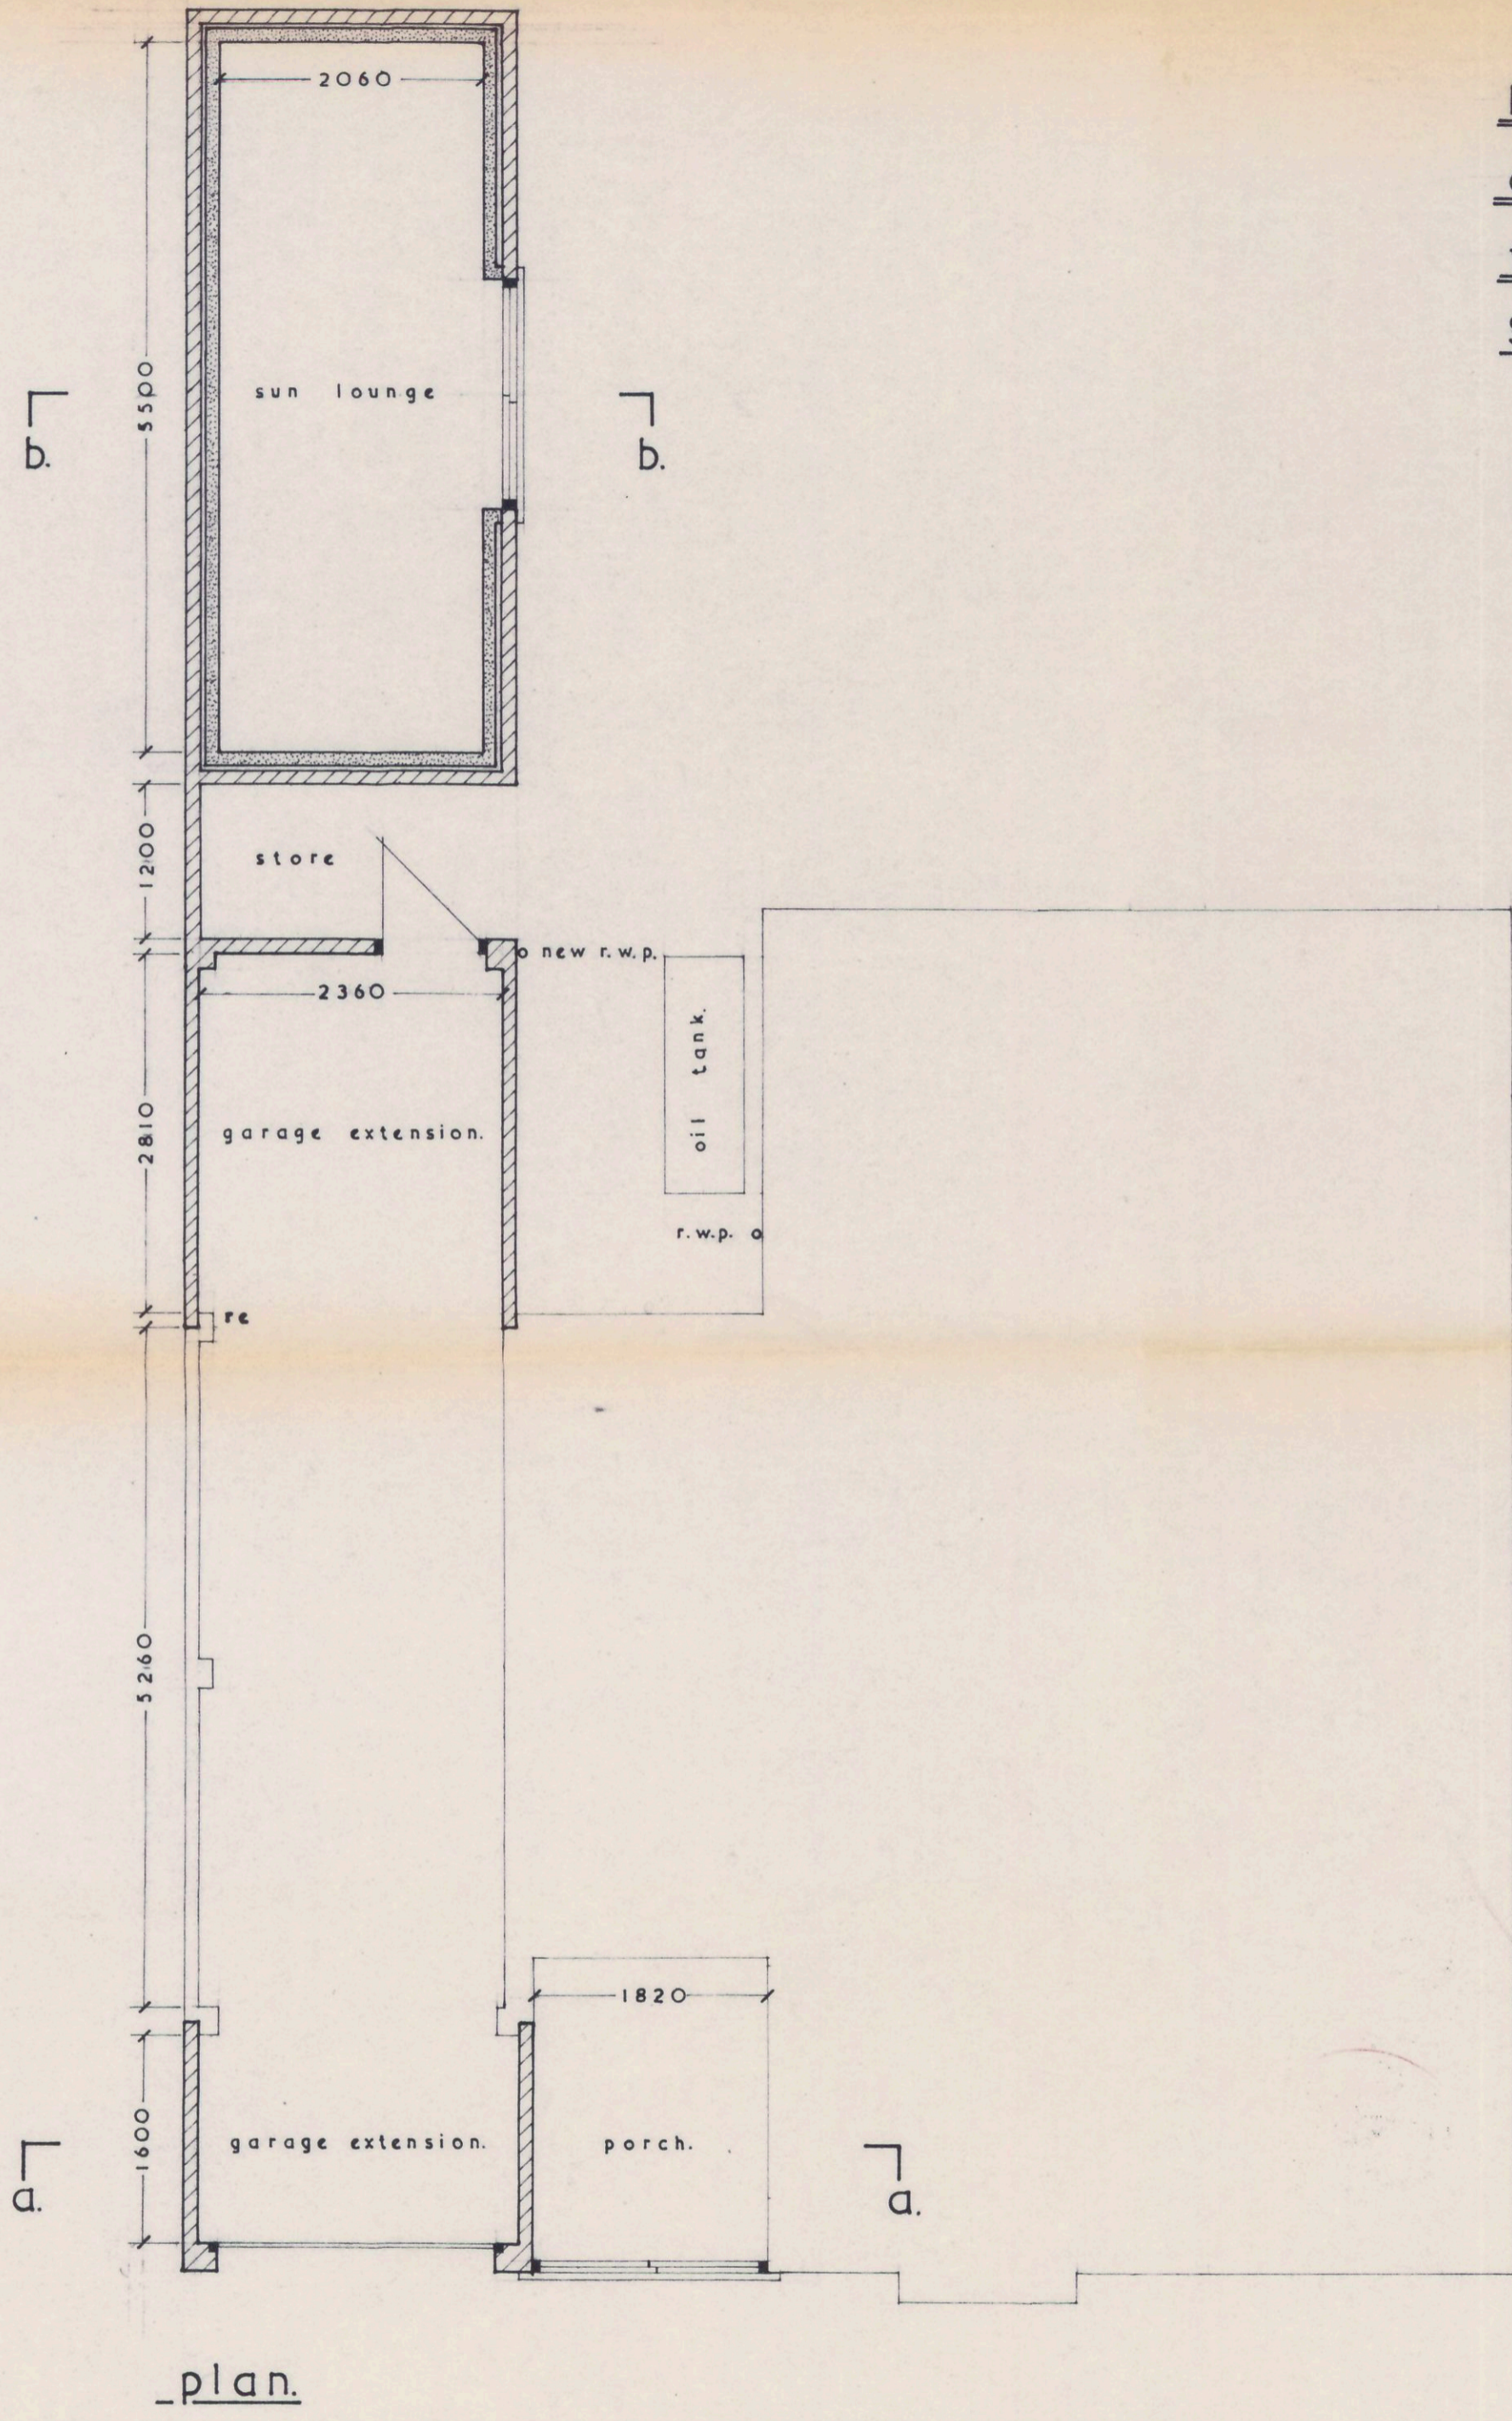


plan.

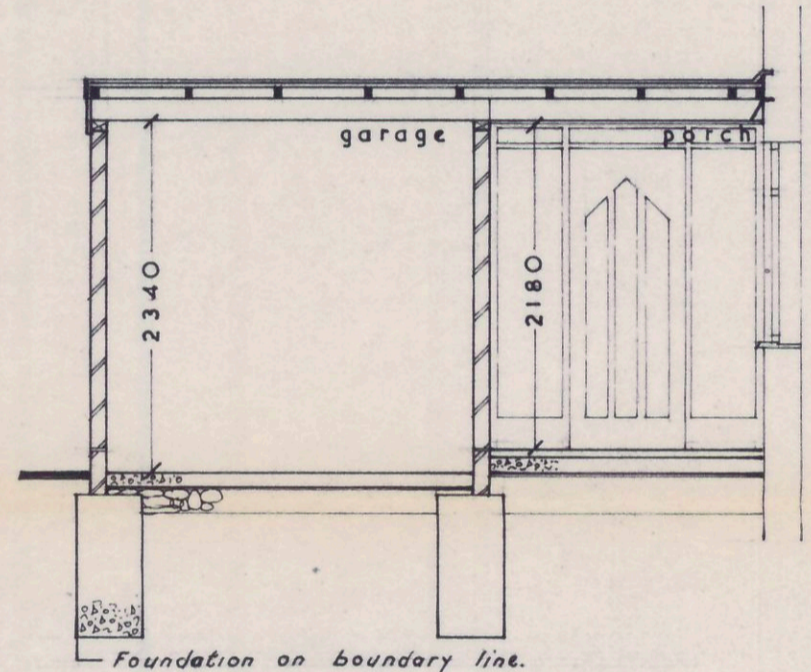


section a.a.

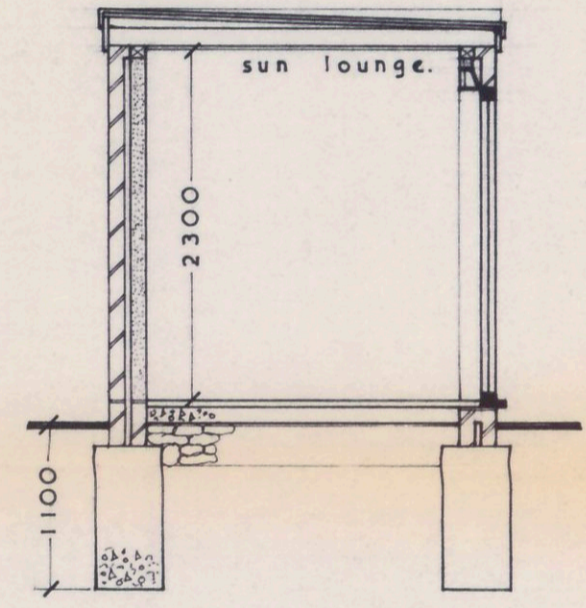

section b.b.

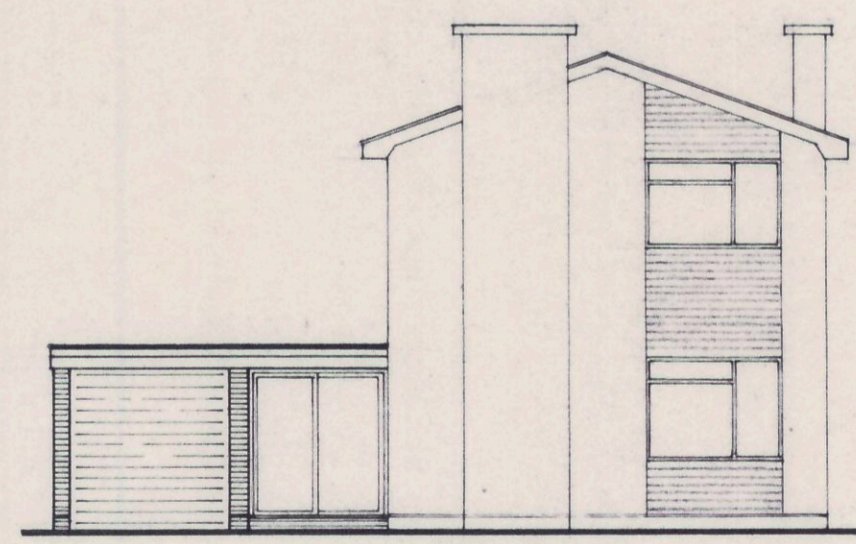


front elevation.

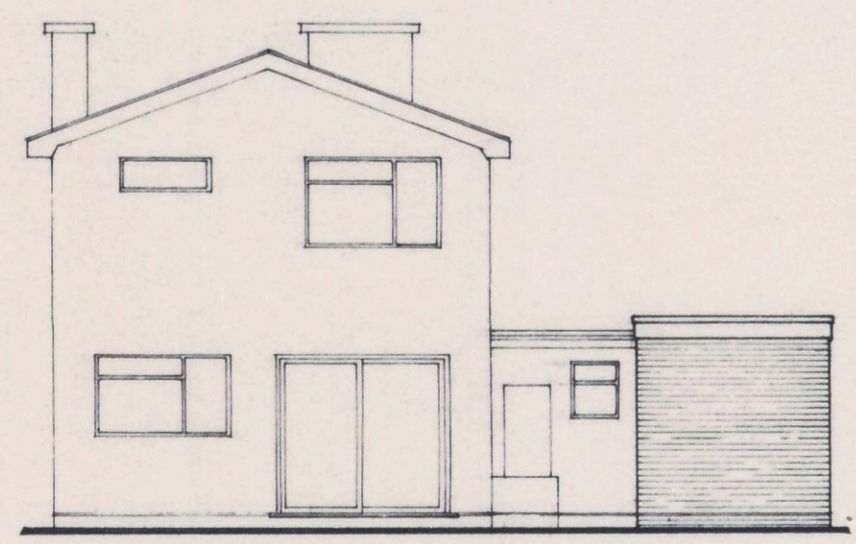


rear elevation.

PROPOSED GARAGE EXTENSIONS, PORCH & SUN LOUNGE
at 164 a, AVENUE ROAD, RUSHDEN,
for MR. T. CONNOR.


Scales: plan & sections - 1/50
elevations - 1/100
all dimensions given in millimetres.

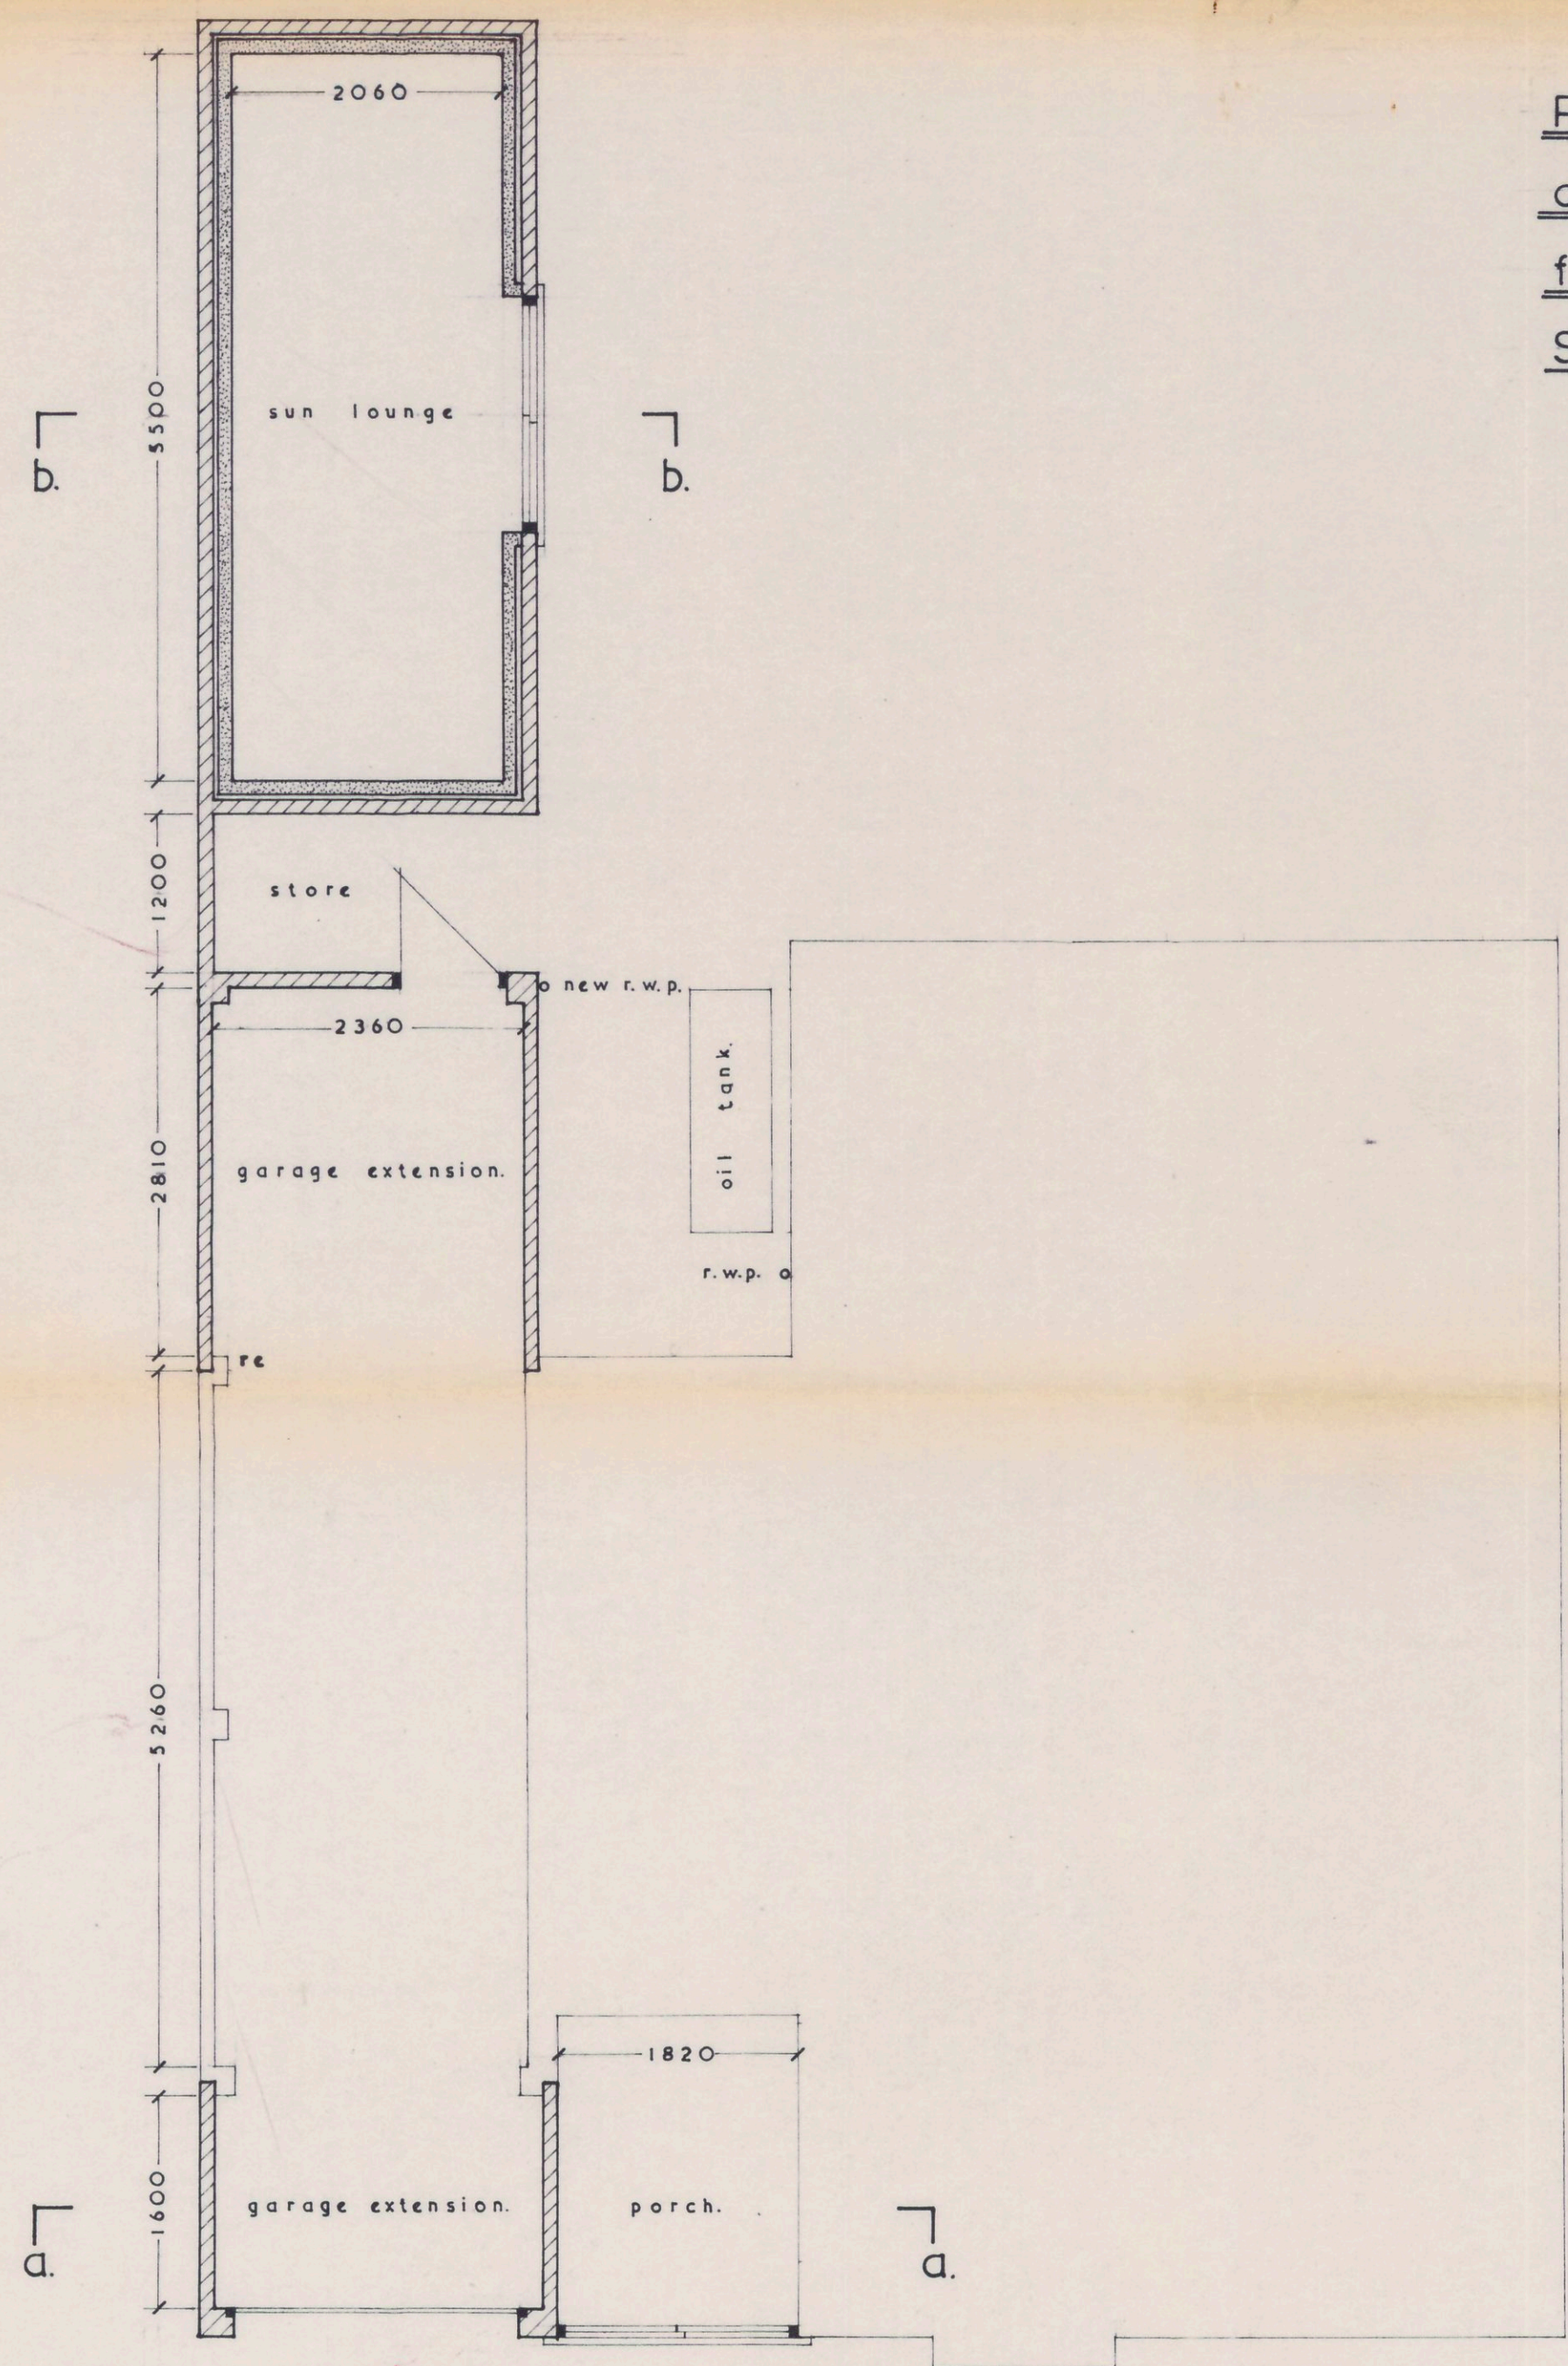


plan.

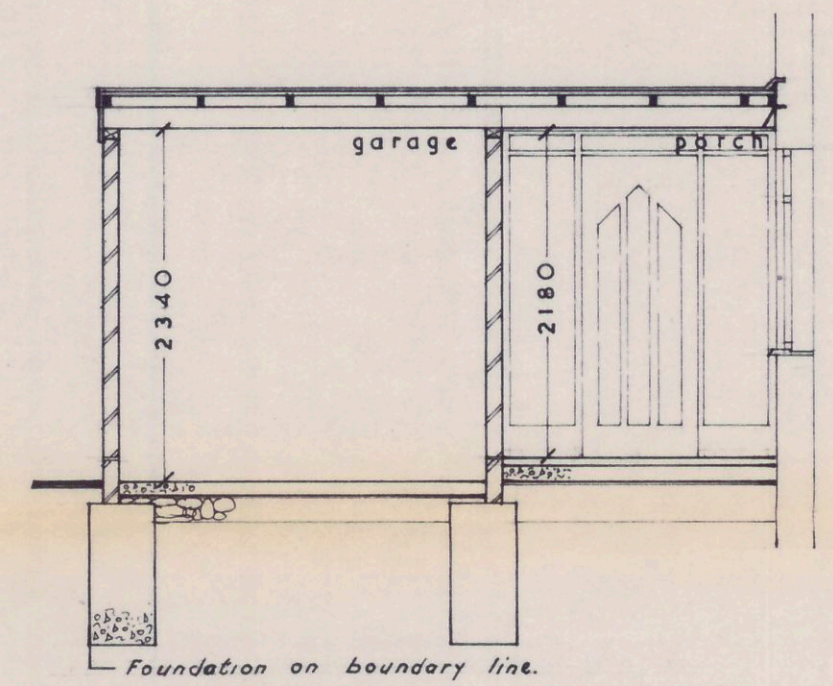


section a-a.

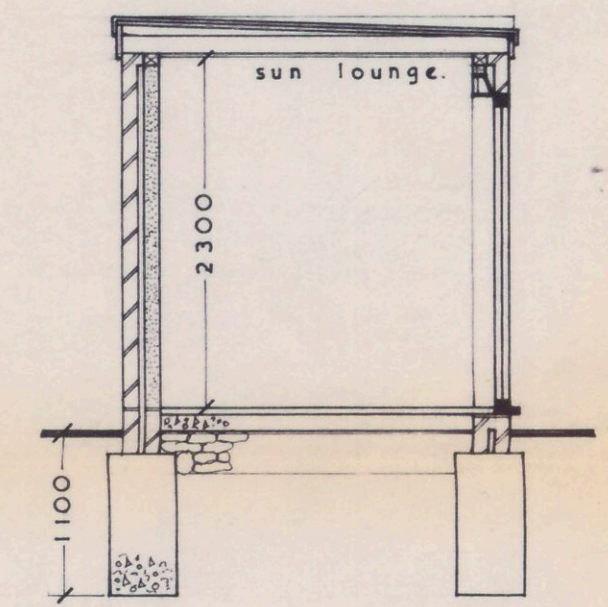

section b-b.

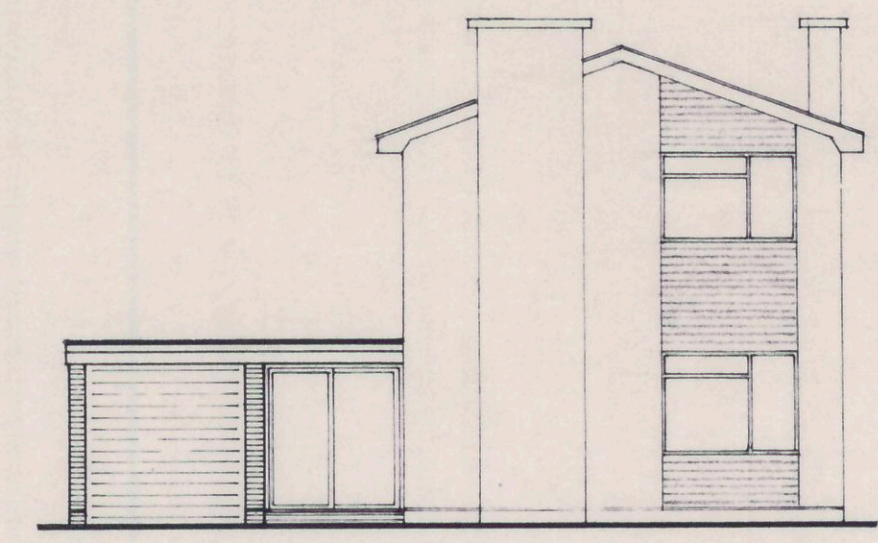

front elevation.

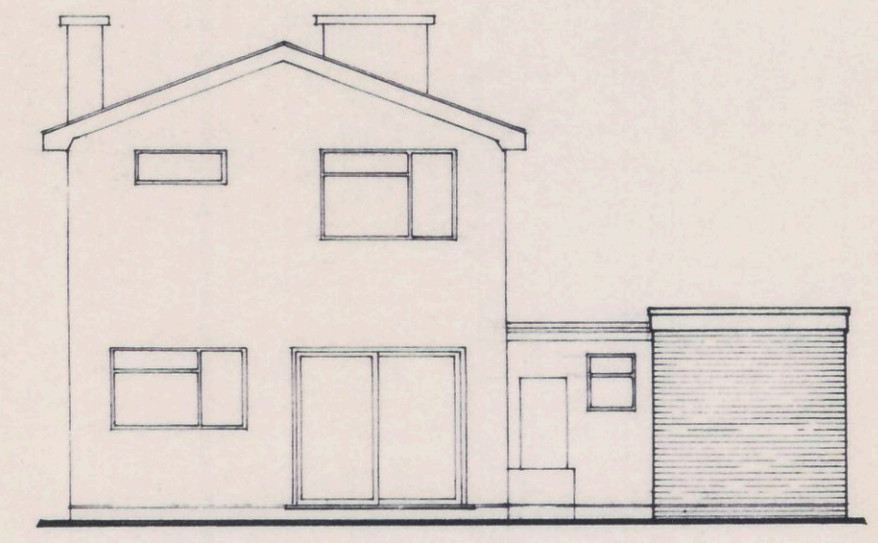

rear elevation.

