
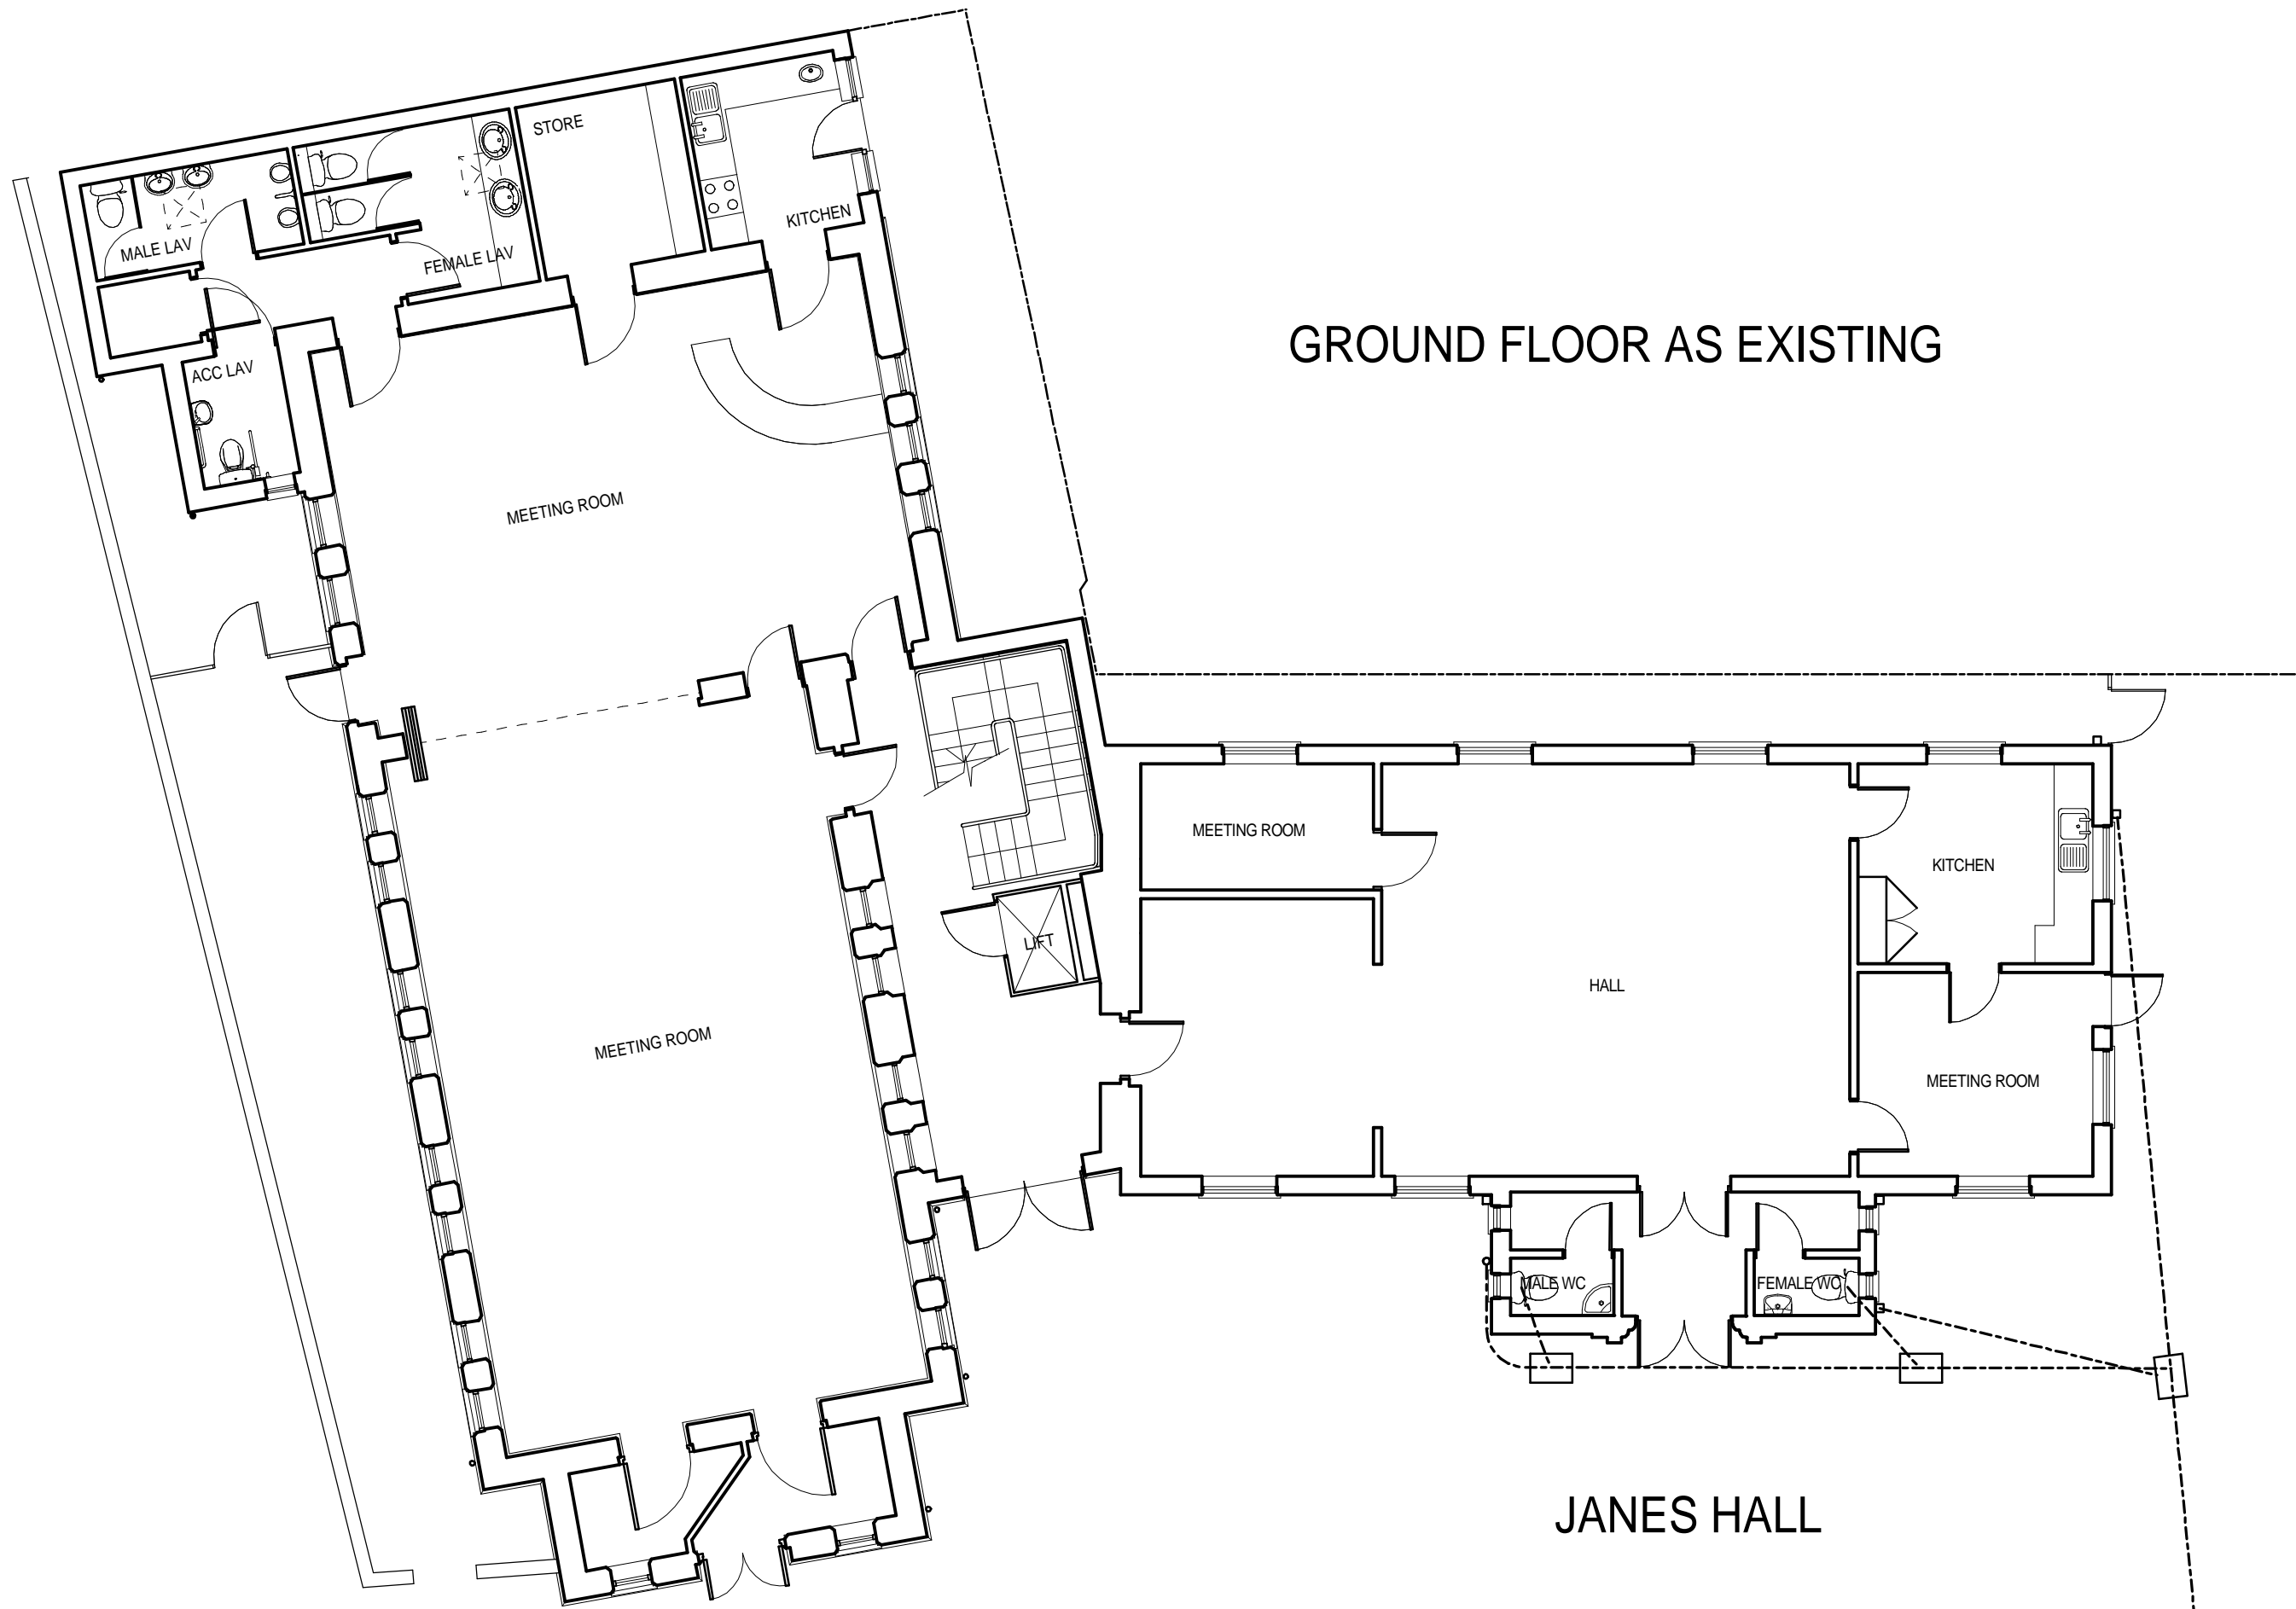


NOTES

1. DO NOT SCALE
2. All dimensions are to be checked and discrepancies reported before construction
3. To be read in conjunction with all relevant Architect's and Consultant's drawings

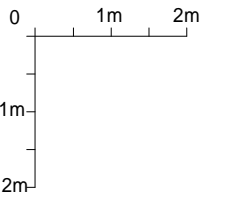

GROUND FLOOR AS EXISTING

OLD CHAPEL

JANES HALL

| Rev. | Description | Date |
|------|-------------|------|
|------|-------------|------|

**andrew hills**

Architect BSc Dip Arch (Hons) RIBA

CORNERSTONE ARCHITECTURAL DESIGN SERVICES  
20 Trafford Close  
Stevenage, Herts  
SG1 3RY

Tel: 07905 320530

cornerstone@ntlworld.com

PROJECT STOPSLEY BAPTIST CHURCH  
GREENHOUSE HUB  
16-22 ST THOMAS' ROAD  
STOPSLEY BEDS LU2 7UY

TITLE GROUND FLOOR AS EXISTING

| DATE     | SCALE     | DRAWN |
|----------|-----------|-------|
| JUL 2023 | A1 = 1:50 | AH    |

| PROJECT NO. | DRG NO. | REVISION |
|-------------|---------|----------|
| 145         | 03      |          |