


NOTES

1. DO NOT SCALE
2. All dimensions are to be checked and discrepancies reported before construction
3. To be read in conjunction with all relevant Architect's and Consultant's drawings

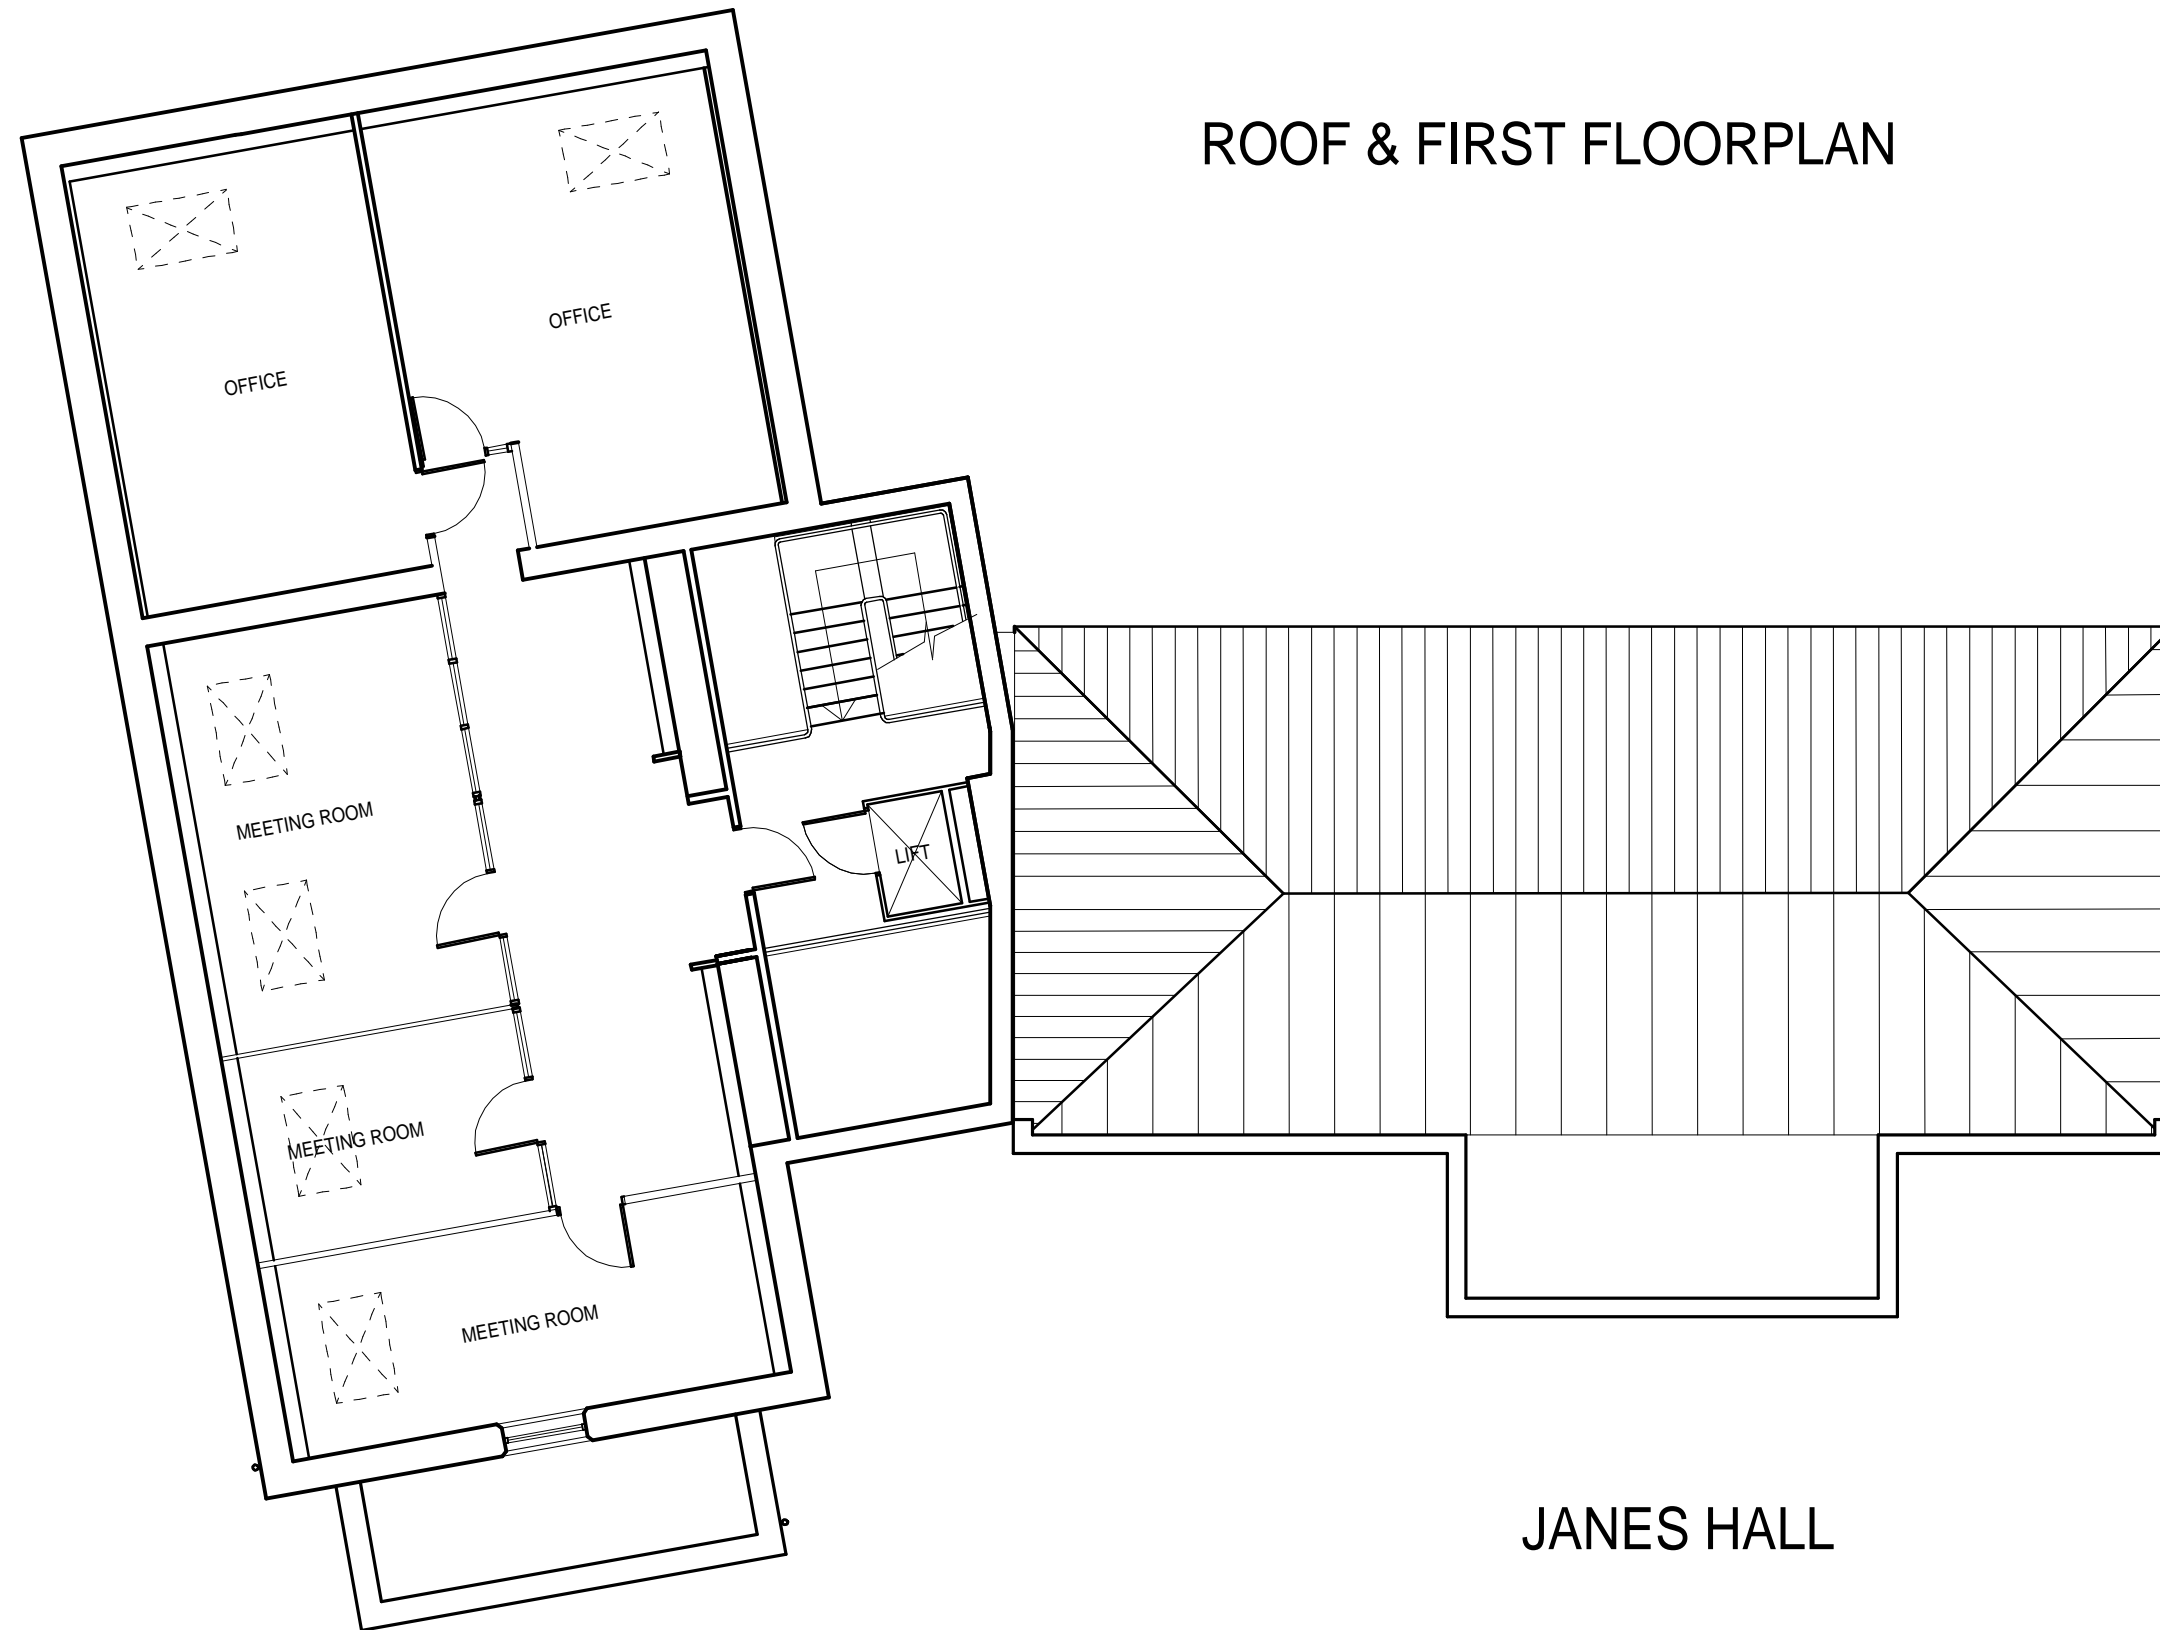

ROOF & FIRST FLOORPLAN

JANES HALL

OLD CHAPEL

Rev.	Description	Date
------	-------------	------

**andrew hills**

Architect BSc Dip Arch (Hons) RIBA

CORNERSTONE ARCHITECTURAL DESIGN SERVICES  
 20 Trafford Close  
 Stevenage, Herts  
 SG1 3RY

Tel: 07905 320530

cornerstone@ntlworld.com

PROJECT **STOPSLEY BAPTIST CHURCH  
 GREENHOUSE HUB  
 16-22 ST THOMAS' ROAD  
 STOPSLEY BEDS LU2 7UY**

TITLE **ROOF & FIRST FLOOR  
 AS EXISTING**

DATE	SCALE	DRAWN
JUL 2023	A1 = 1:50	AH

PROJECT NO.	DRG NO.	REVISION
145	04	