



1 | GA - Level 00 Proposed
1 : 100

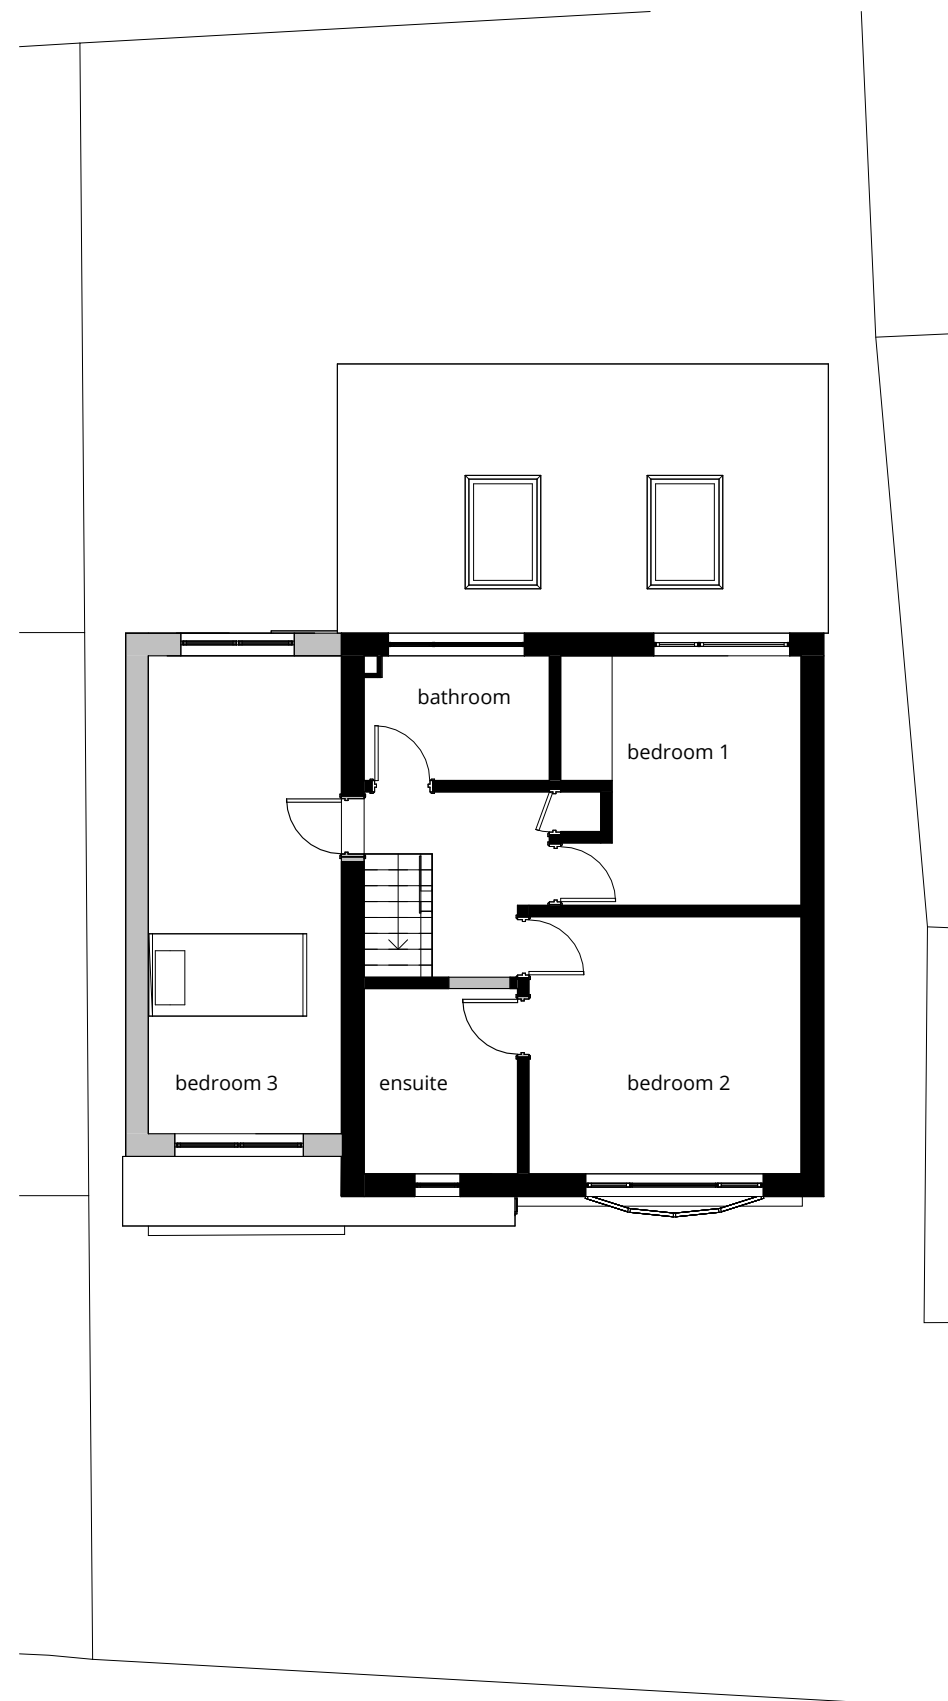

2 | GA - Level 01 Proposed
1 : 100

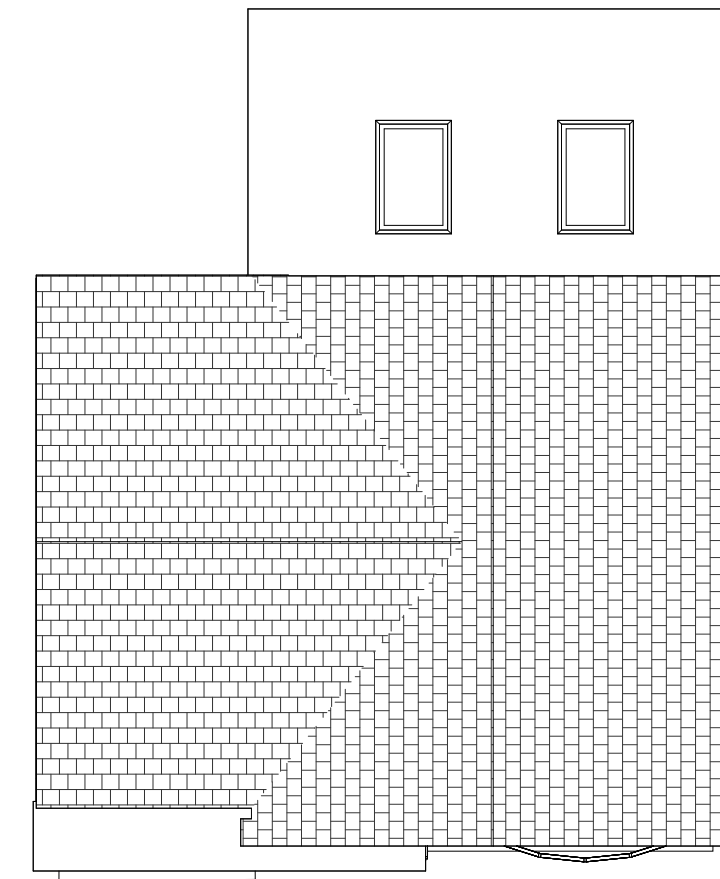

3 | GA - Roof Proposed
1 : 100

Notes:

All dimensions must be verified on site, all discrepancies to be reported. DO NOT SCALE FROM THIS DRAWING.

This drawing is the property of STUDIO FAHAD. Copyright is reserved by them and the drawing is issued on the condition that it is not copied, reproduced, retained or disclosed to any unauthorised person, either wholly or in part without the consent in writing of:

This drawing has been produced to submit for planning, building regulations approval and tender purposes only. The level of detail contained on this drawing is relevant to its scale and purpose. The contractor (others) must give further consideration to construction or structural details either before or during construction works.

This drawing must be read in conjunction with the structural engineer's details, specification and information.

Boundary Definitions:

Boundary positions shown represent interpretations of existing situations on site and do not constitute a legal definition. Landowners are advised to verify all boundary positions on site, agree locations with neighbours in advance of work starting, and satisfy themselves of their legal right to build prior to commencement of work on site, taking legal advice as required.

The Party Wall Act:

These proposals may include works covered by the legal requirements of the Party Wall Act 1996. notification should be given to relevant neighbouring landowners prior to the works commencing on site.

Variations:

The materials referred to on the drawing have been specified to ensure compliance with current building regulations, any changes or variations must be agreed in writing with the building inspector prior to building

Client

Dadi and James

REV	DATE	DESCRIPTION	DRW	CHK
P1	02/12/23	Original Issue		MF
P2	29/12/23	Revised following client meeting		MF

Project Title
2 Featherstone Close, Mansfield
Rear and Side Extension
Drawing Title
Proposed Plan

Status	Project No	Revision
SKETCH	0133	P2

Drawing No
IWS-SF-A-2020

Scale at A2	Drawn	Checked	Date
1:100	MF	Checker	02/12/23

STUDIO FAHAD

T: 07966877773
E: FAHAD@STUDIOFAHAD.COM
W: STUDIOFAHAD.COM
COPYRIGHT © 2019 STUDIO FAHAD.
ALL RIGHTS RESERVED.