



Section B - B

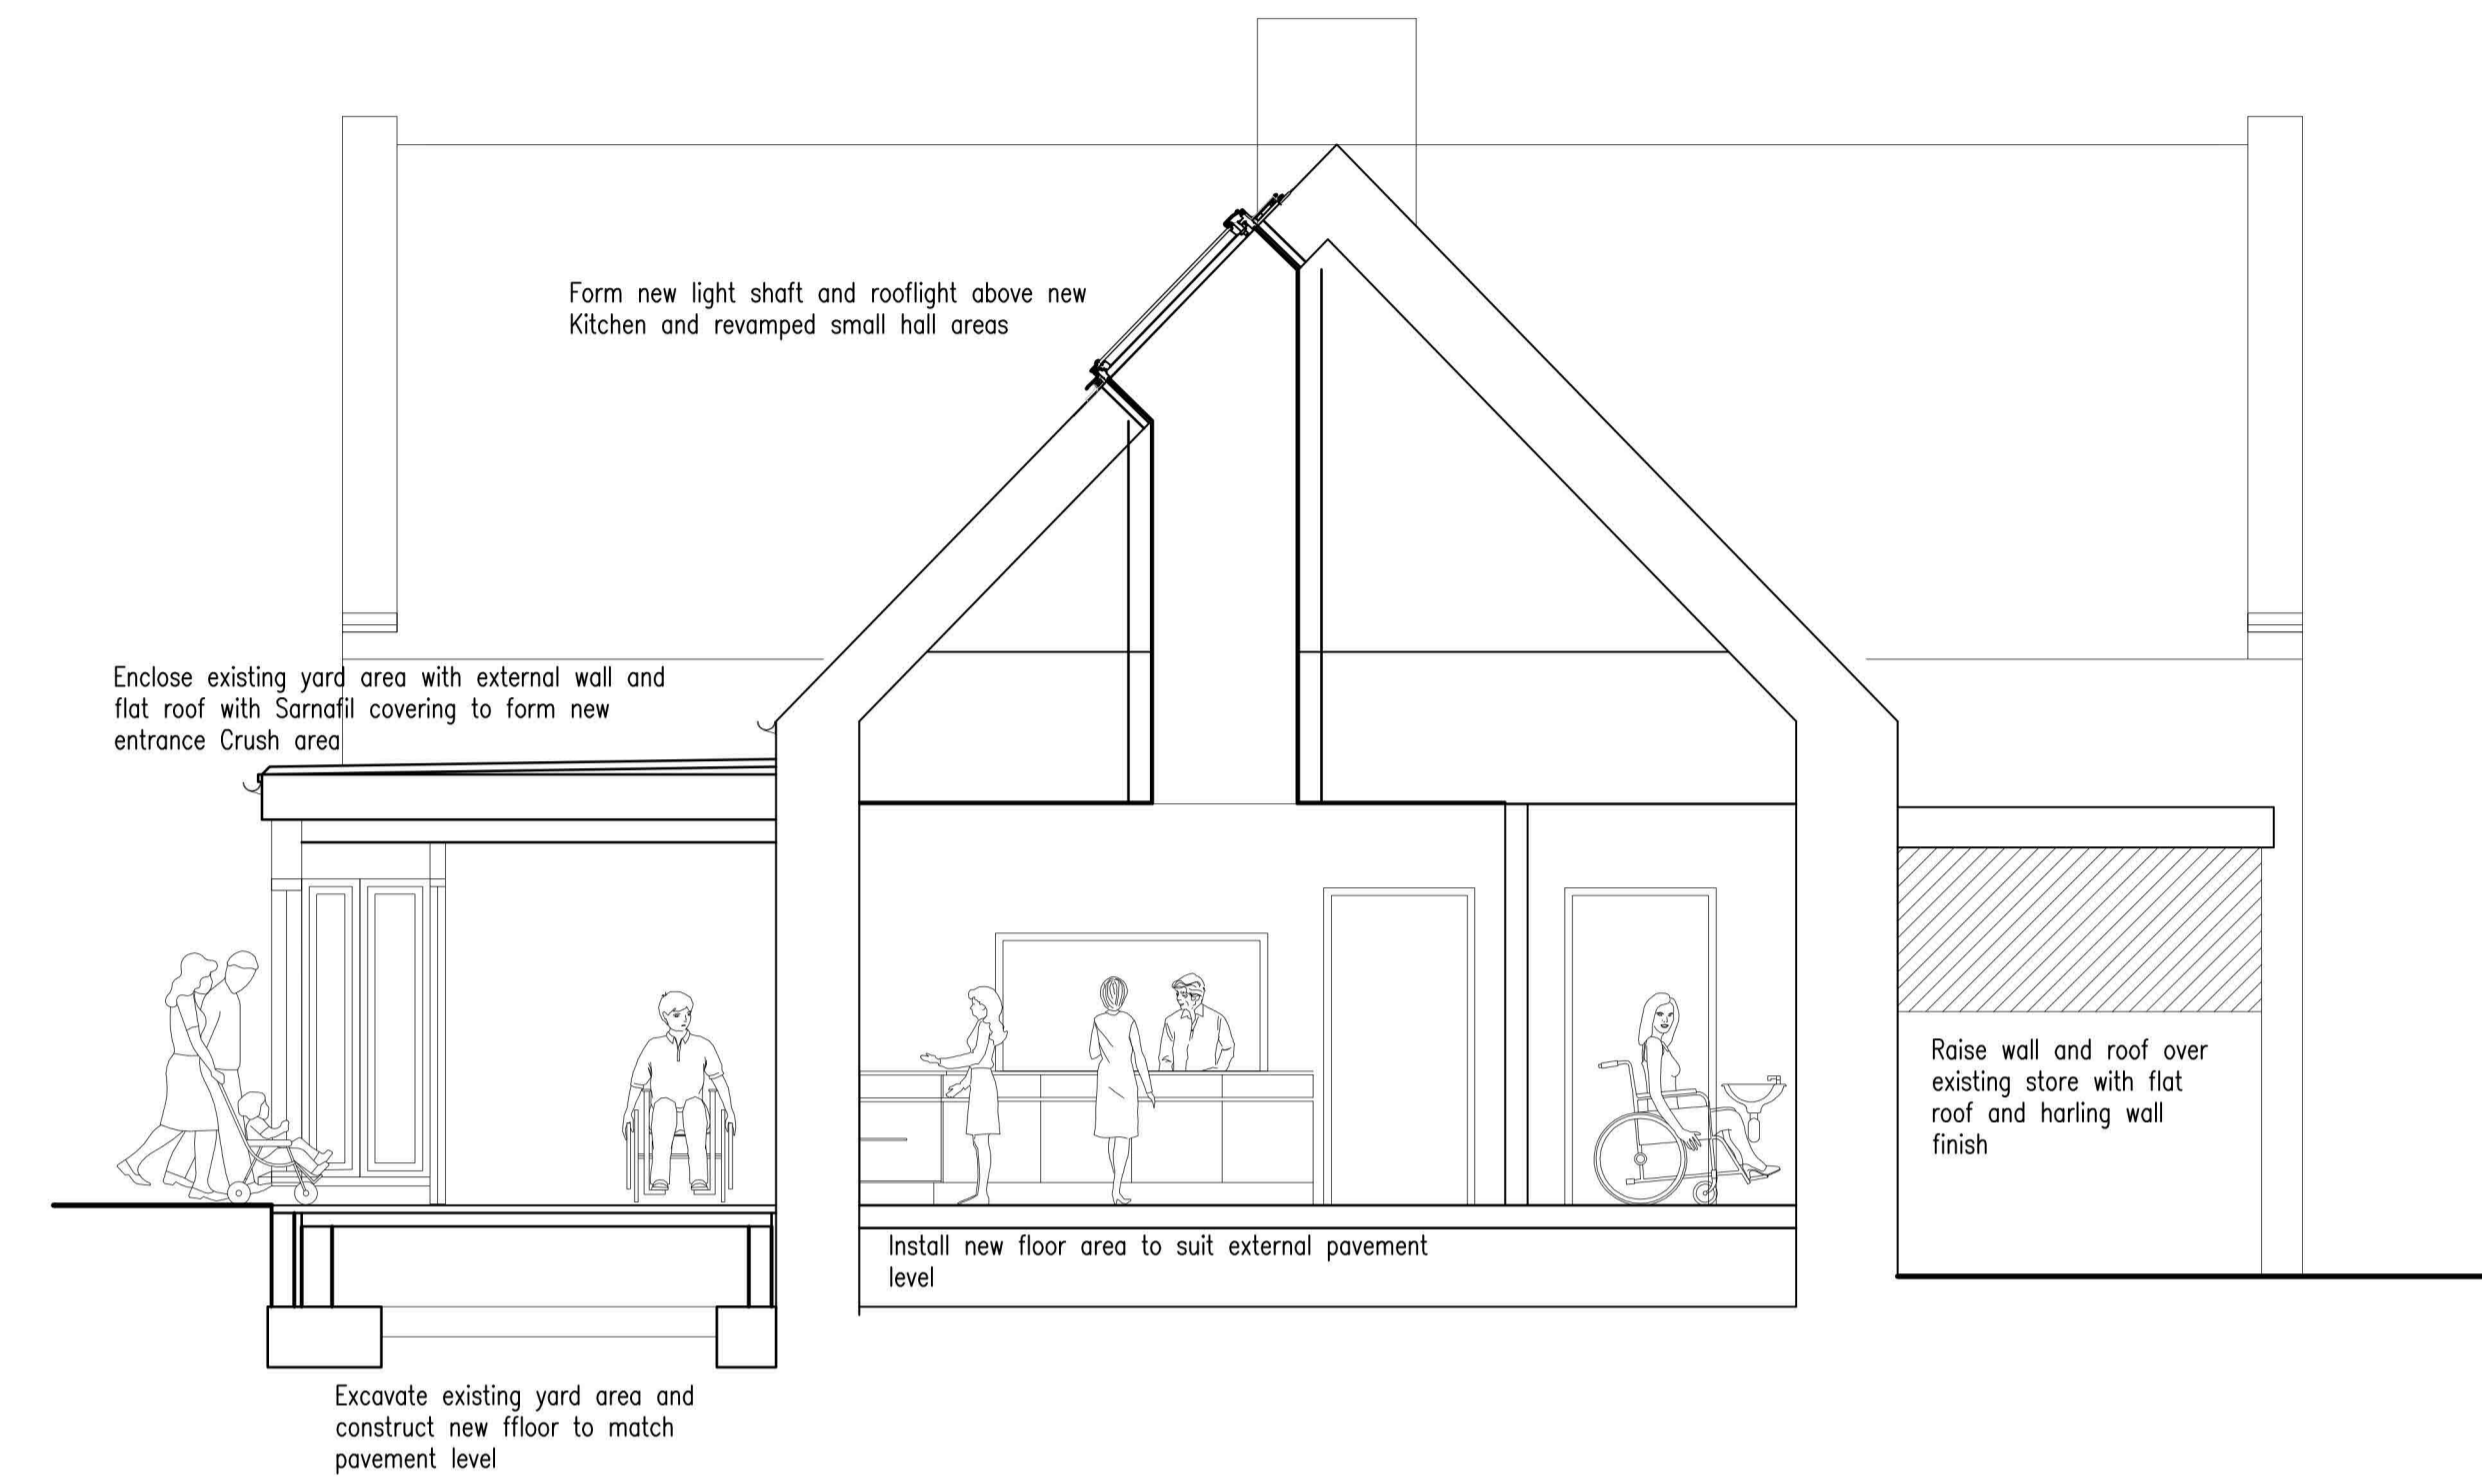

Section C - C

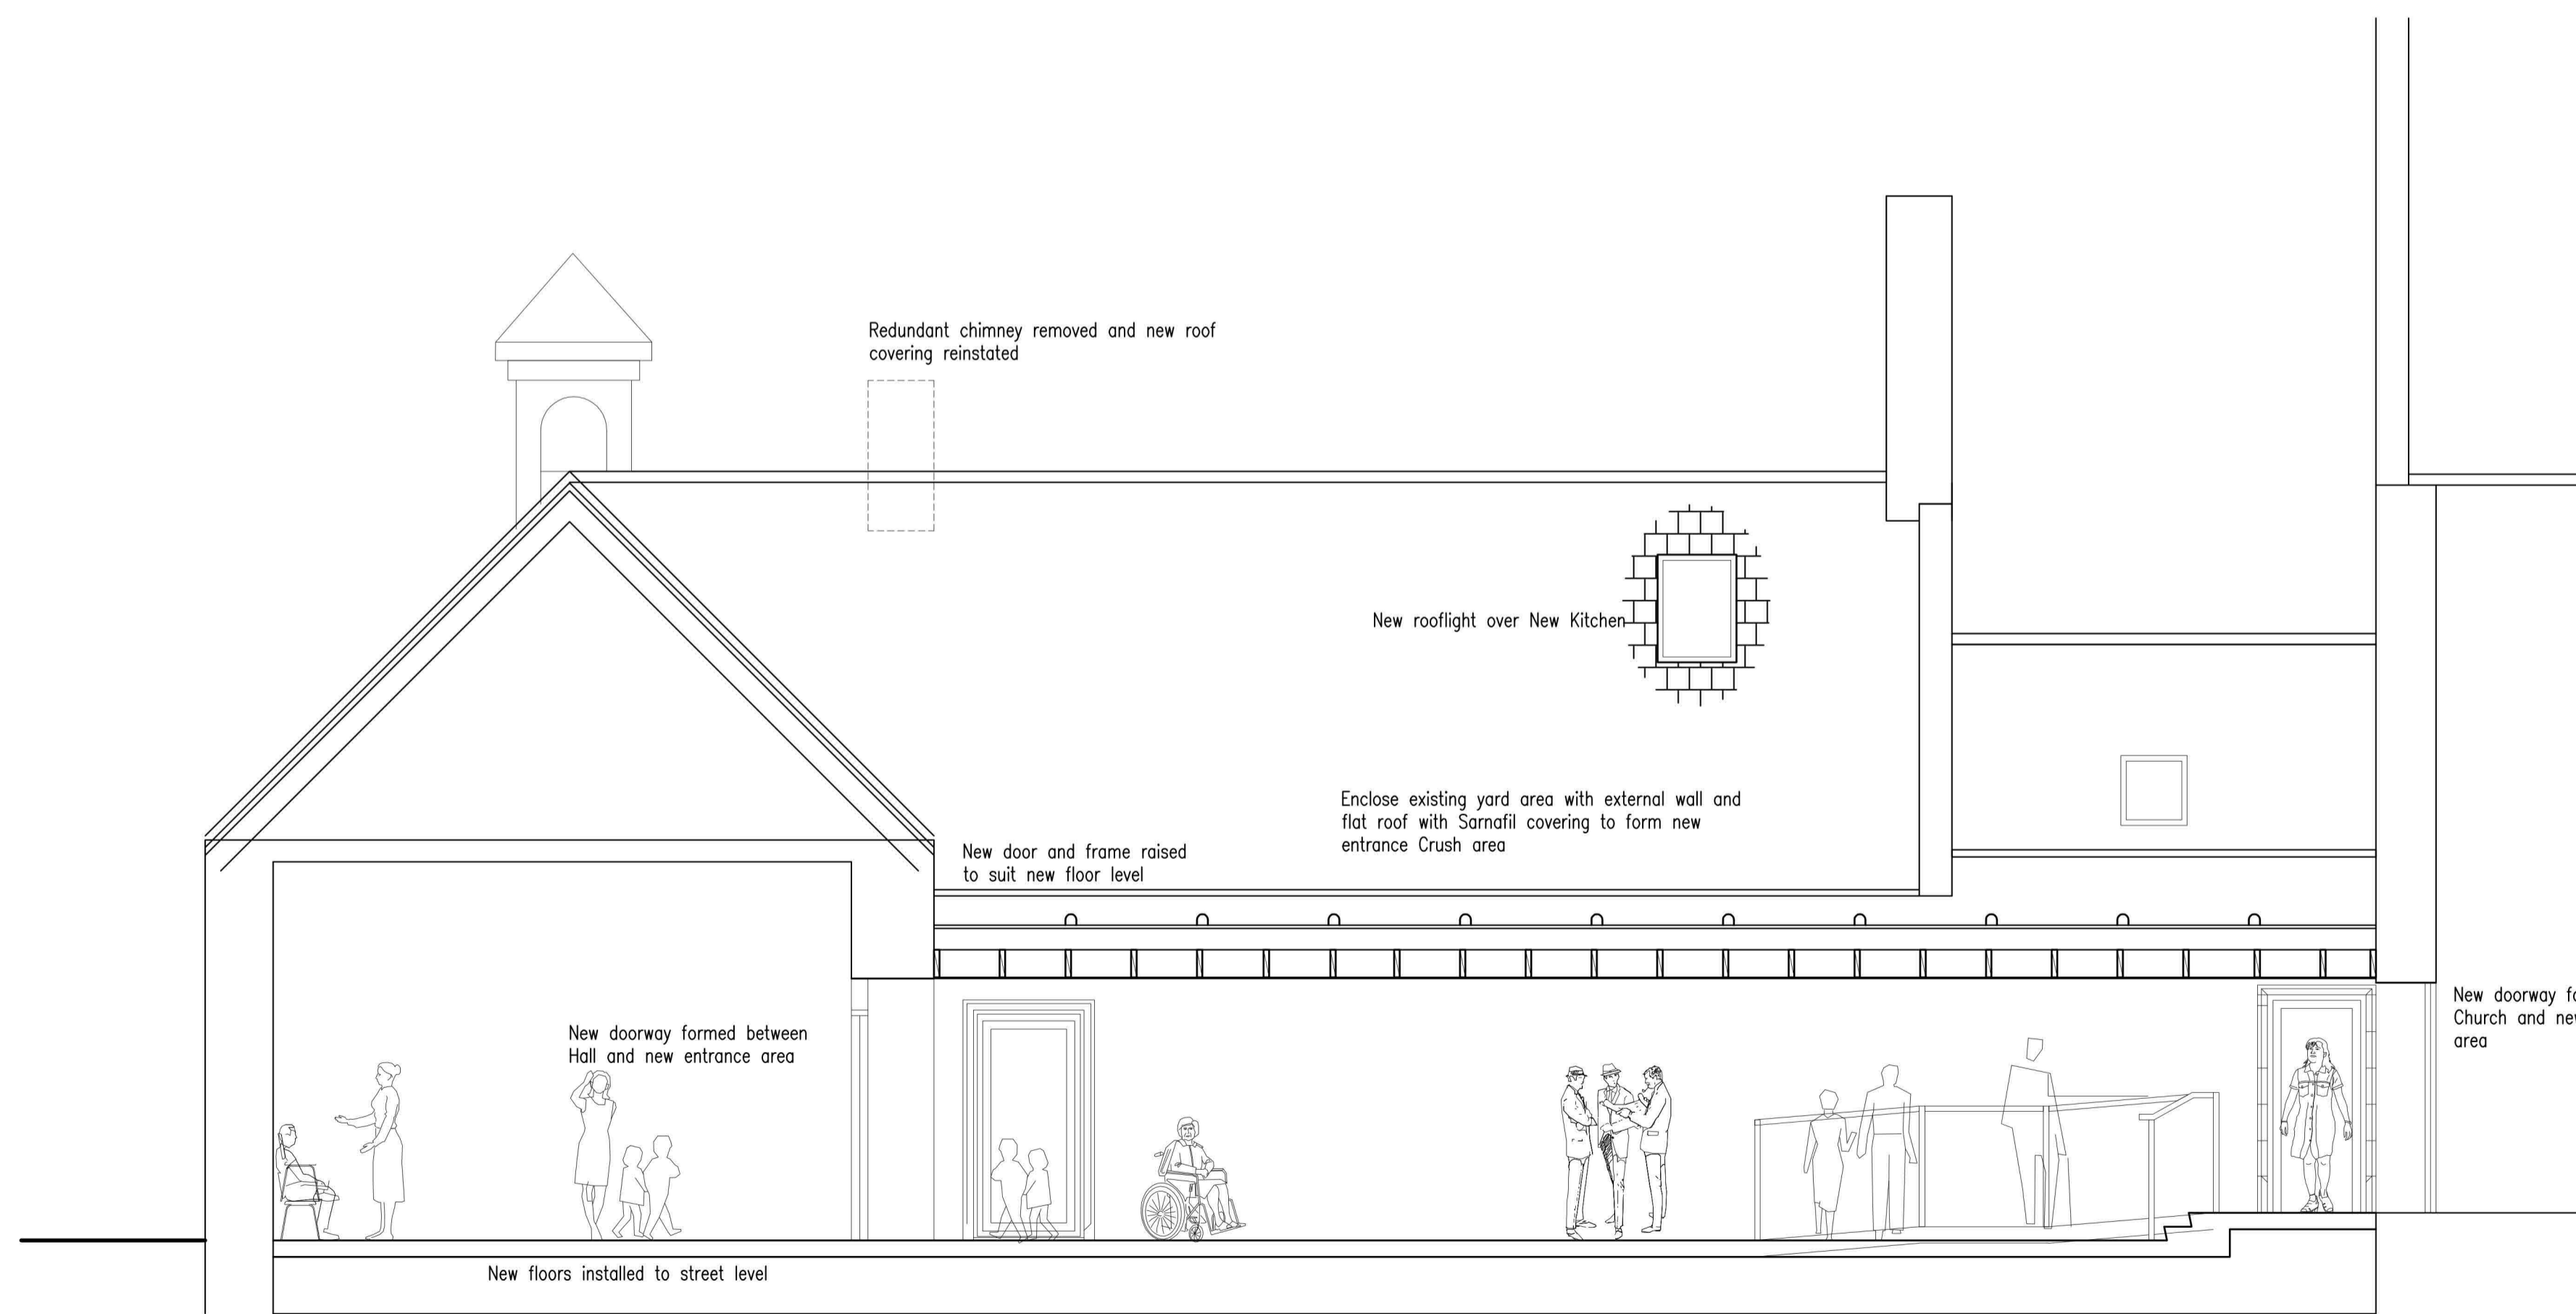

Section A - A

A New pitched roofs changed to flat
New rooflight over hall omitted 08/23

REVISIONS

PLANNING DRAWING			
PROJECT PROPOSED ALTERATIONS AND EXTENSION TO HALL AND KITCHEN AT BURGHEAD FREE CHURCH			
DRAWING SECTIONS			
SCALES 1:50	PROJ. NO. 1446		
	DRG. NO. 40		
CAD REF 1446 10	DATE JAN 2024		
REVISION NOS	A		