
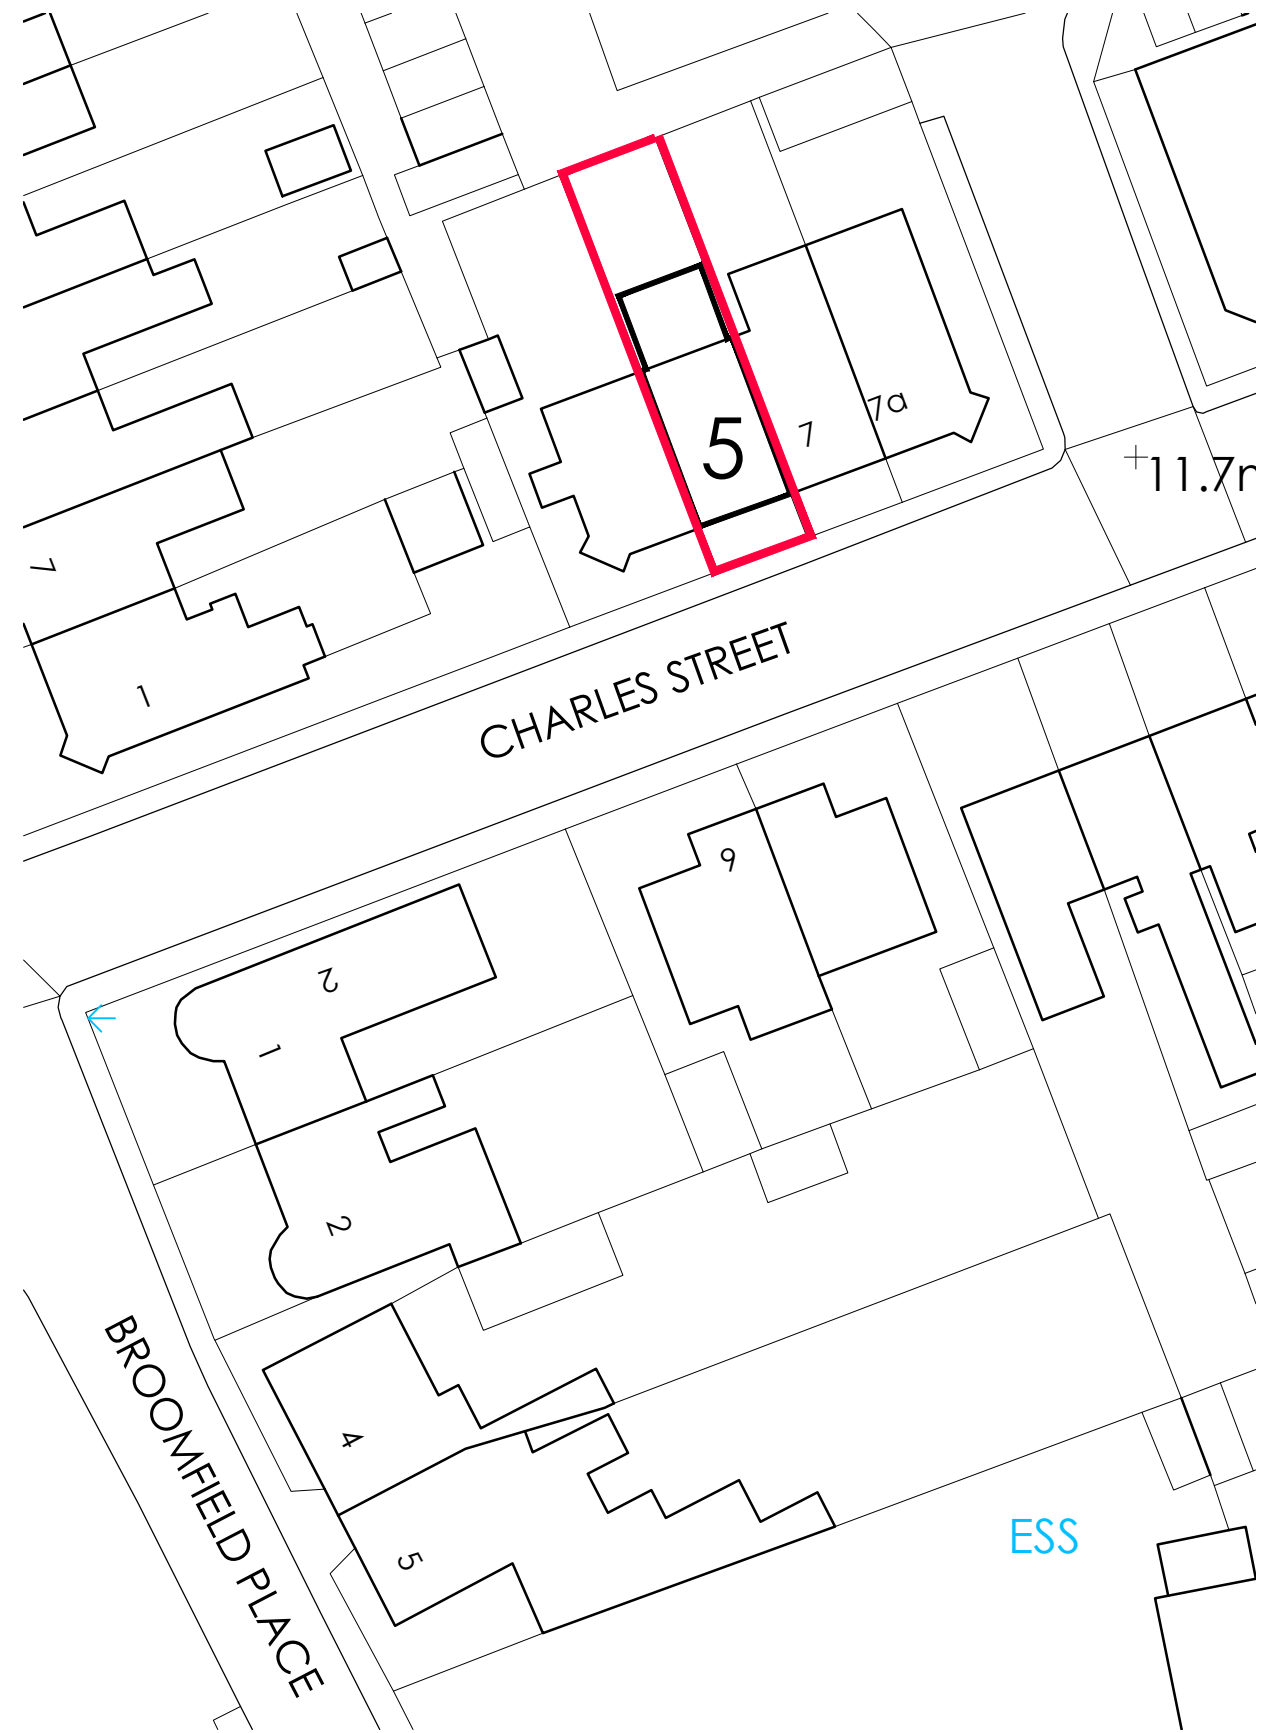


BLOCK PLAN AS EXISTING

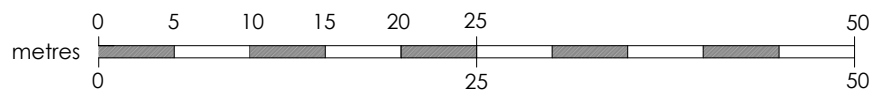

BLOCK PLAN AS PROPOSED

Suite 3, 1st floor East, Clyde Way House, 813 South Street, Glasgow G14 0BX t: 0141 438 0062 e: mail@karenparryarchitect.com		karen parry architects ltd	
location	5 CHARLES STREET	drawing title BLOCK PLAN	
client	KENNY FULTON	date	28/09/23
project	EXTENSION & INTERNAL ALTERATIONS	scale	1:500 @ A3
		drawing no.	02