


Swift House

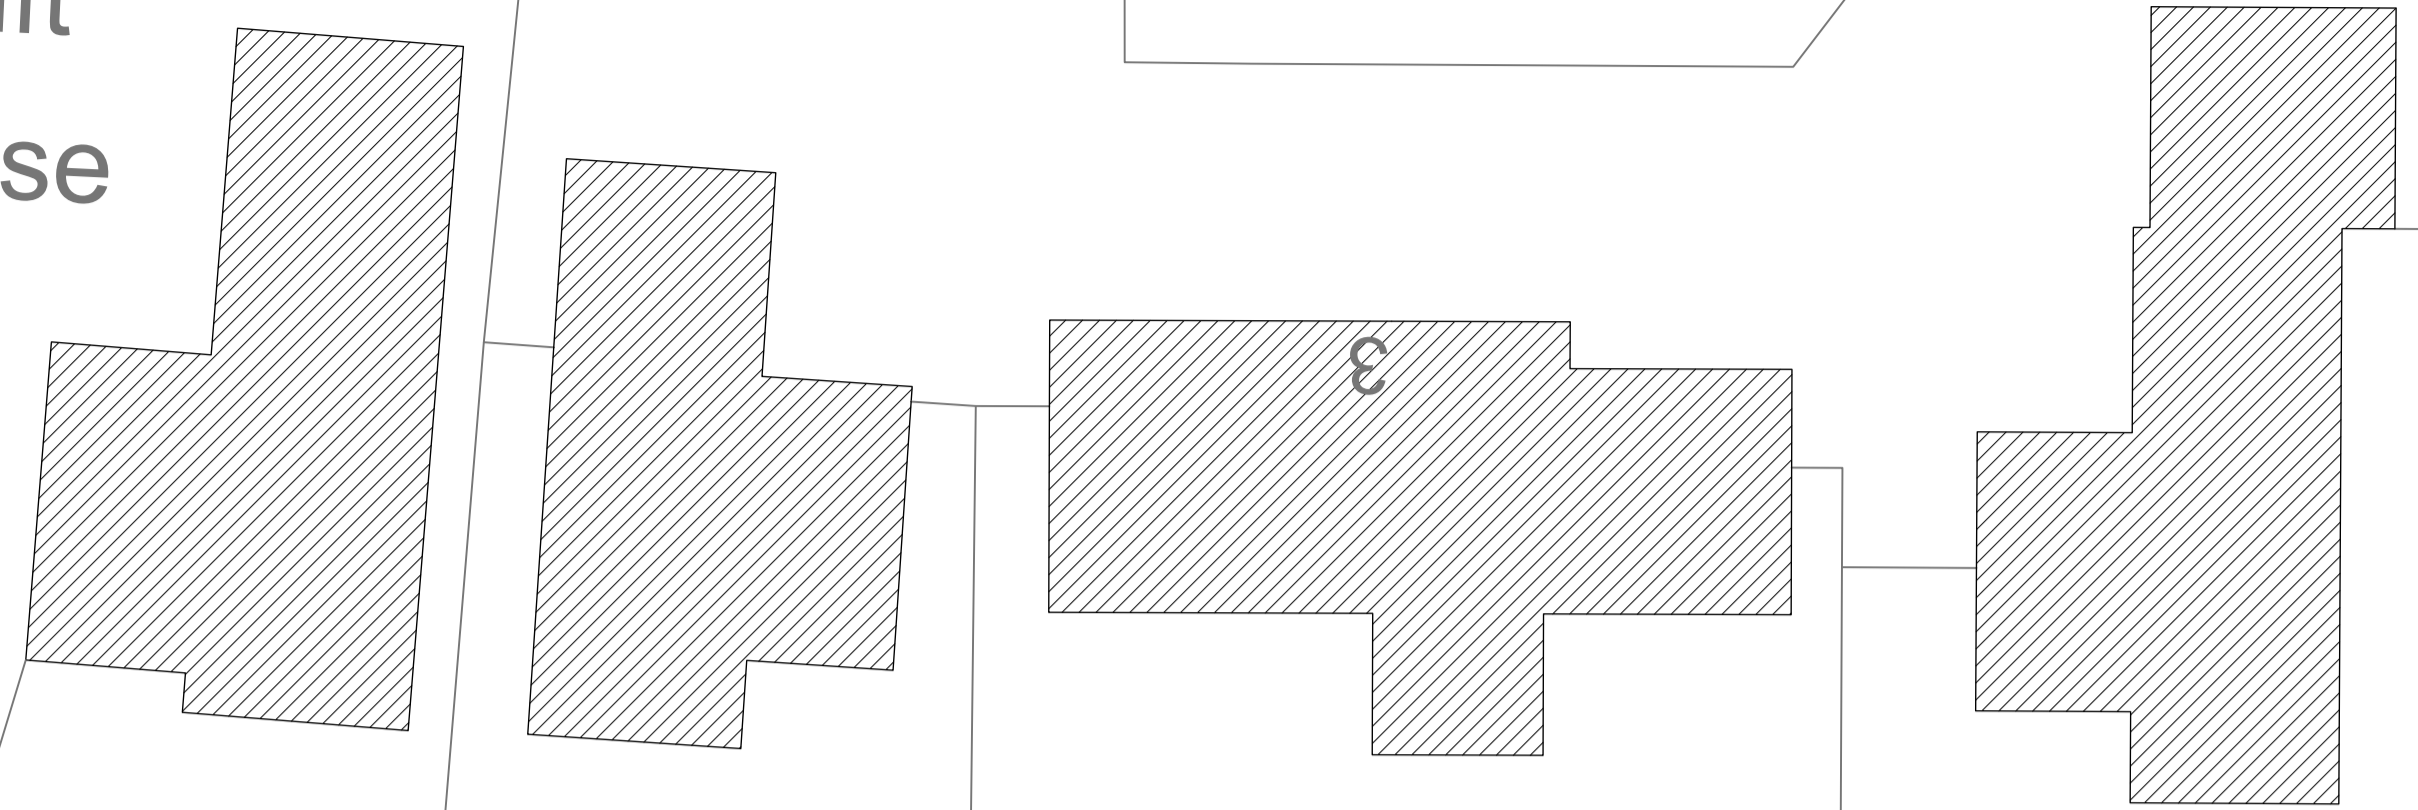


ACCESS GATES IN POST AND RAIL FENCE


EXISTING STATIC CARAVAN AND STORAGE CONTAINERS

SITE AREA
5,461SQM
INCLUDING SITE
ACCESS &
COMPOUND

EXISTING FIELD
SHELTER &
EQUIPMENT
STORE

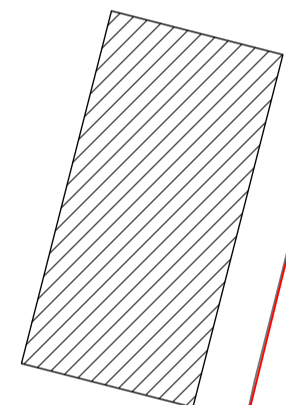

?Crown Copyright and database rights 2023 OS Licence no. 100019311

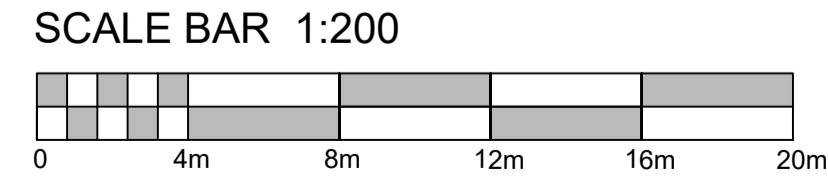

		Mr C Jolley Self-Build Dwellings on Land to rear of Orchard Lea Osook, Sappot, Leicestershire, LE9 4FE.	
Date: Jul 23	Issue No: 23094	Rev. No: 001	Title: Existing Site Layout

The copyright of this drawing and all the works described herein is owned by Thorne Architecture Limited. Do not scale this drawing. Work to agreed dimensions only. If it doesn't, ask!