


PROPOSED RETAIL DEVELOPMENT

Fosse Park, Leicester

Existing Elevations / GA Plan

SHEET 1 Scale 1:200 @ A1


NOTE
 - DRAWING BASED ON AMALGAMATION OF EXISTING RECORD DRAWINGS, TOPOGRAPHICAL SURVEY AND HARRIS PARTNERSHIP ARCHITECTS. ALL SUBJECT TO ON SITE SURVEY CONFIRMATION.
 - LANDSCAPING SHOWN INDICATIVELY. REFER TO LANDSCAPERS PROPOSALS FOR FURTHER DETAILS.
 - SIGNAGE ZONES INDICATED GENERALLY. DETAILS OF SIGNAGE SUBJECT TO SEPARATE APPLICATION.

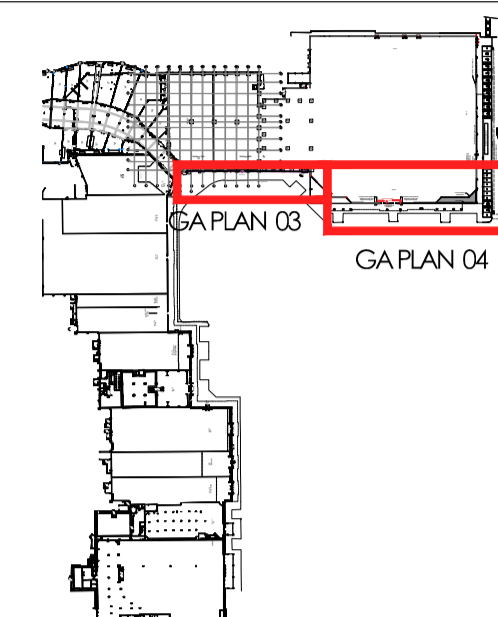


KEY PLAN
 scale 1:4000 @ A1

Proposed Materials Specification

- Cladding**
 1 - Proposed Dri-Design built up cladding system with aluminium cassettes, colour white.
- Brick**
 2 - Insulated masonry wall construction finished with BEA Oak facing brick (to match Dunnett Craven proposal to Fosse Food)
 2A - Staffordshire blue engineering brick with black mortar.
- Glazing**
 3 - Technal curtain wall glazing (or equal approved). Frames colour Anthracite Grey, RAL 7016.
 3A - Technal curtain wall glazing system (or equal approved). All frames colour Jet Black, RAL 9005. All doors to be integrated automatic bi-parting doors, frame colour Jet Black, RAL 9005.
- 4 - Fire Exit / Service Doors**
 Steel mounted doorsets, colour black RAL 9005.
- Signage**
 5A - Face flex box signage, internally illuminated.
 5B - Halo illuminated letter signage, mounted onto brickwork detail.
 5C Signage zone: Final signage design to be confirmed as either flex face format or individual letter signage.
- Entrance Feature**
 6 - Entrance Portal - Built up cladding system to form goalpost feature, clad with ceramic tiles, colour green.

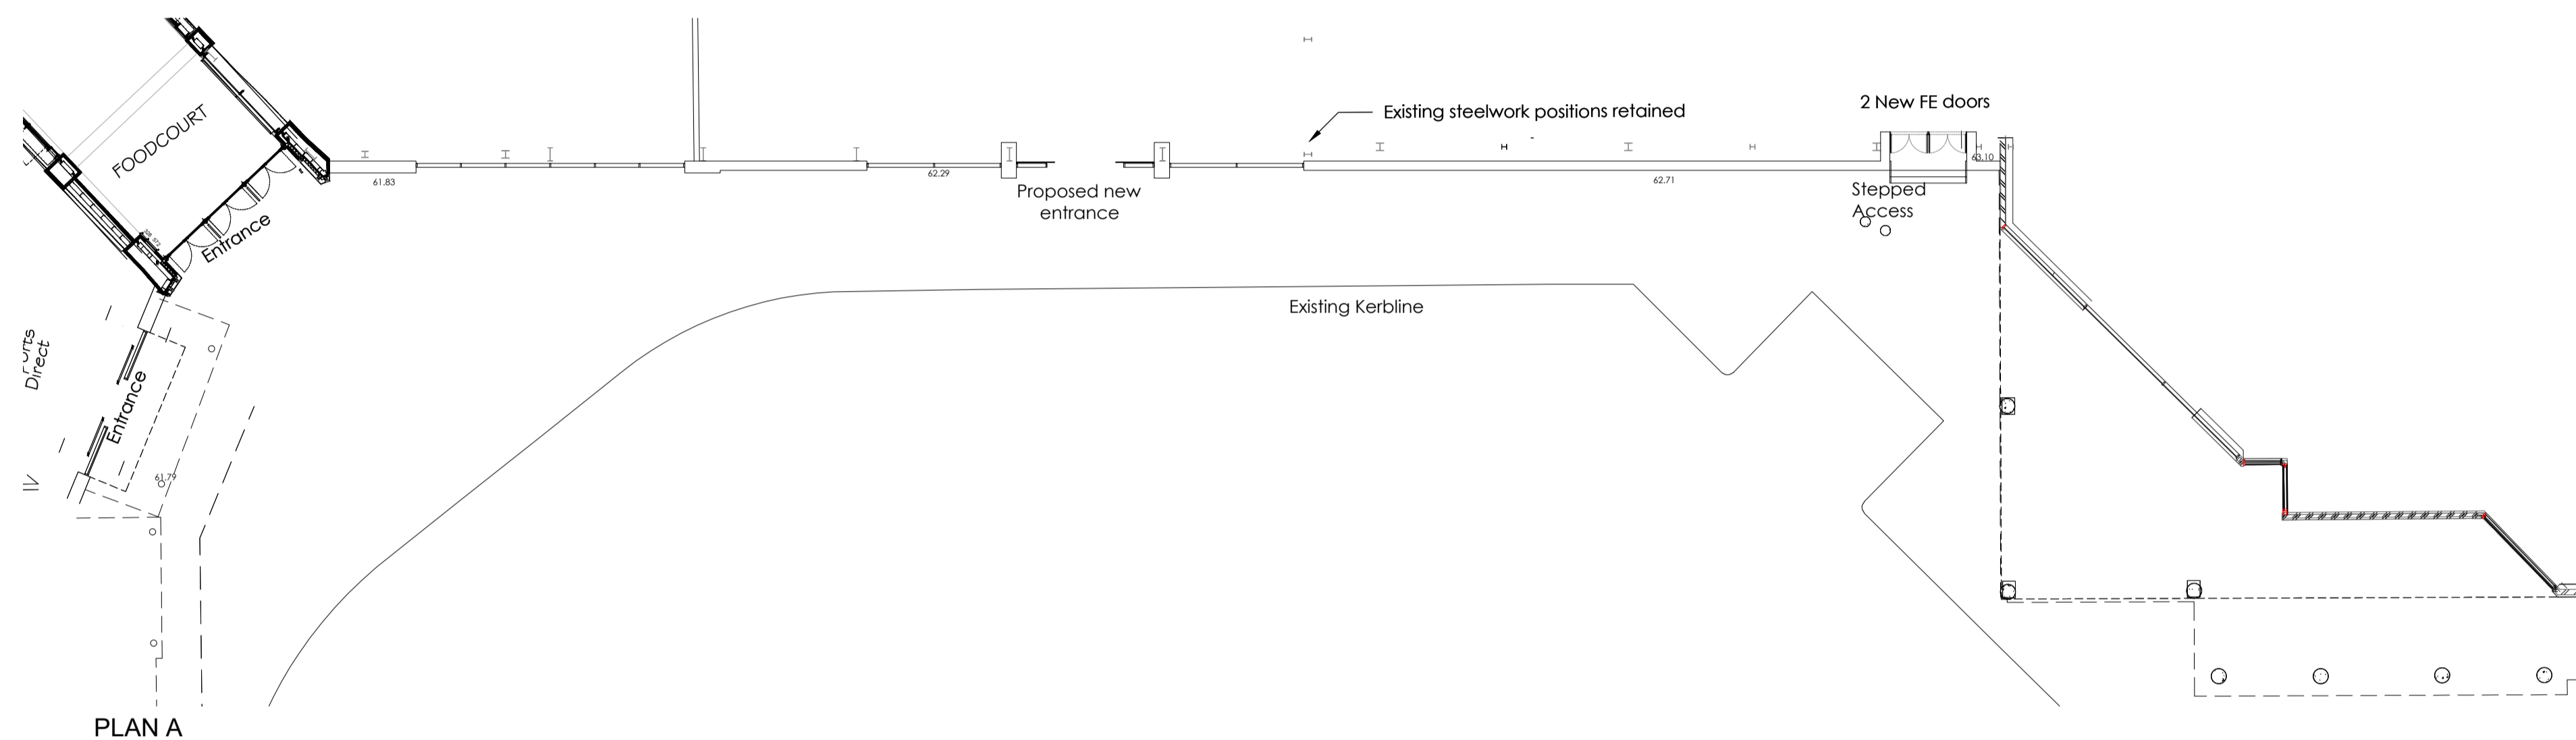


PLAN A

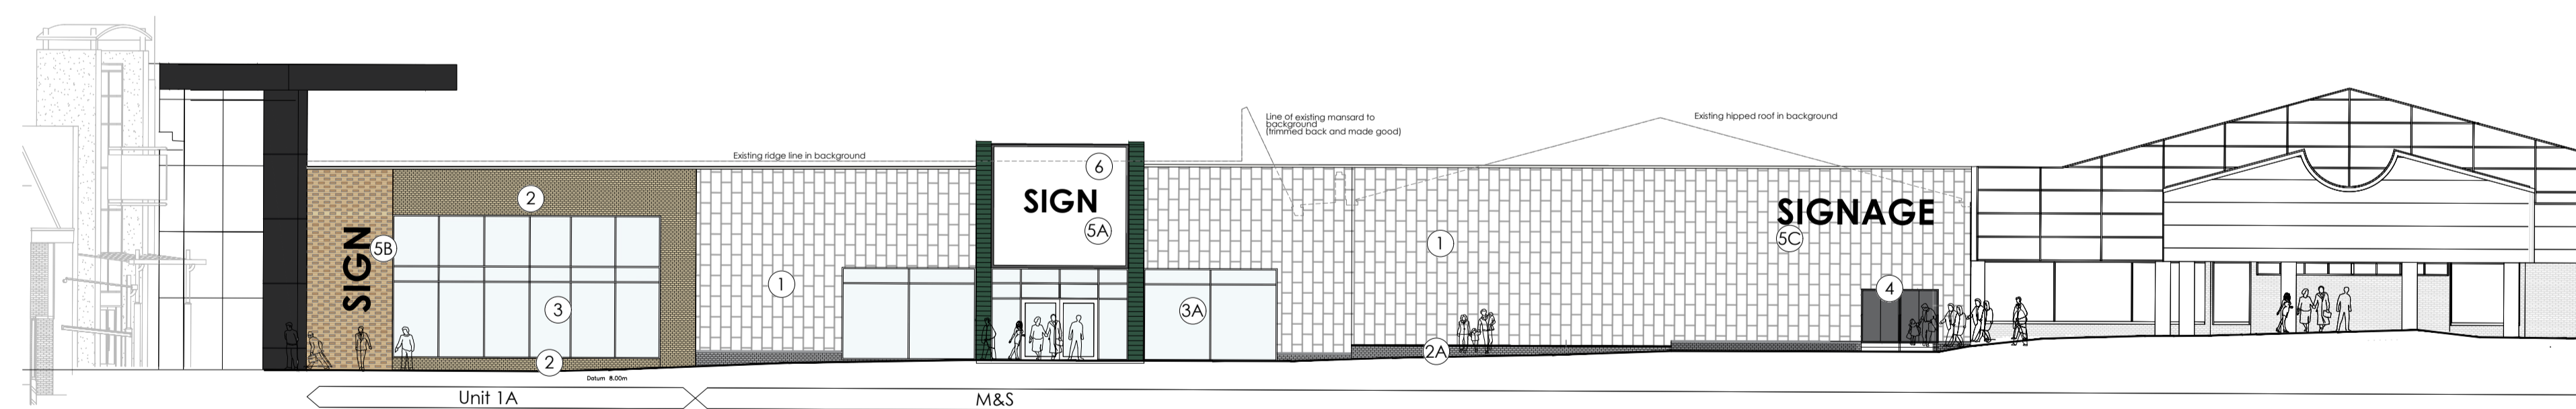

ELEVATION A

Rev	Date	Description	Rev By	Chk'd By
G	10.03.23	Signage Updated	SA	OJC
F	09.03.23	Signage Updated	SA	OJC
E	25.11.22	Roofline and ridges checked. Additional notes added.	WP	OJC
D	24.11.22	Roofline added	SA	OJC
C	22.11.22	Brick plinth updated	SA	OJC
B	15.11.22	Updated materials in response to comments.	TM	OJC
A	04.11.22	Updated material schedule and door height	SA	SA

Project Title		Proposed Retail Development	
		Fosse Park Fosse Park Avenue Leicester LE19 1HY	
Client		Wexford Retail LP	
Status		Planning	
Scale	1:200	Drawing Size	A1
Drawn By	JB	Checked By	SA
Date		Date	OCT 22
Drawing Title		Proposed Elevations	
Job-Dwg No	13365-5-102	Rev	G

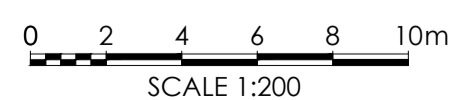

SCALE 1:200

THE HARRIS PARTNERSHIP WAKEFIELD
 2 St. Johns North, Wakefield, WF1 3QA
 t. 01924 291 800 f. 01924 290 072

THE HARRIS PARTNERSHIP MANCHESTER
 2nd Floor, Corners Warehouse,
 77 Dale Street, Manchester, M1 2HG
 t. 0161 238 8555 f. 0161 244 5889

THE HARRIS PARTNERSHIP MILTON KEYNES
 The Old Rectory, 79 High Street
 Newport Pagnell, MK16 8AA
 t. 01908 211 577 f. 01908 211 722

THE HARRIS PARTNERSHIP READING
 101 London Road, Reading, RG1 5BY
 t. 0118 950 7700 f. 0118 956 8642



ARCHITECTS
 www.harrispartnership.com