


Existing Ground Floor Plan



Proposed Ground Floor Plan

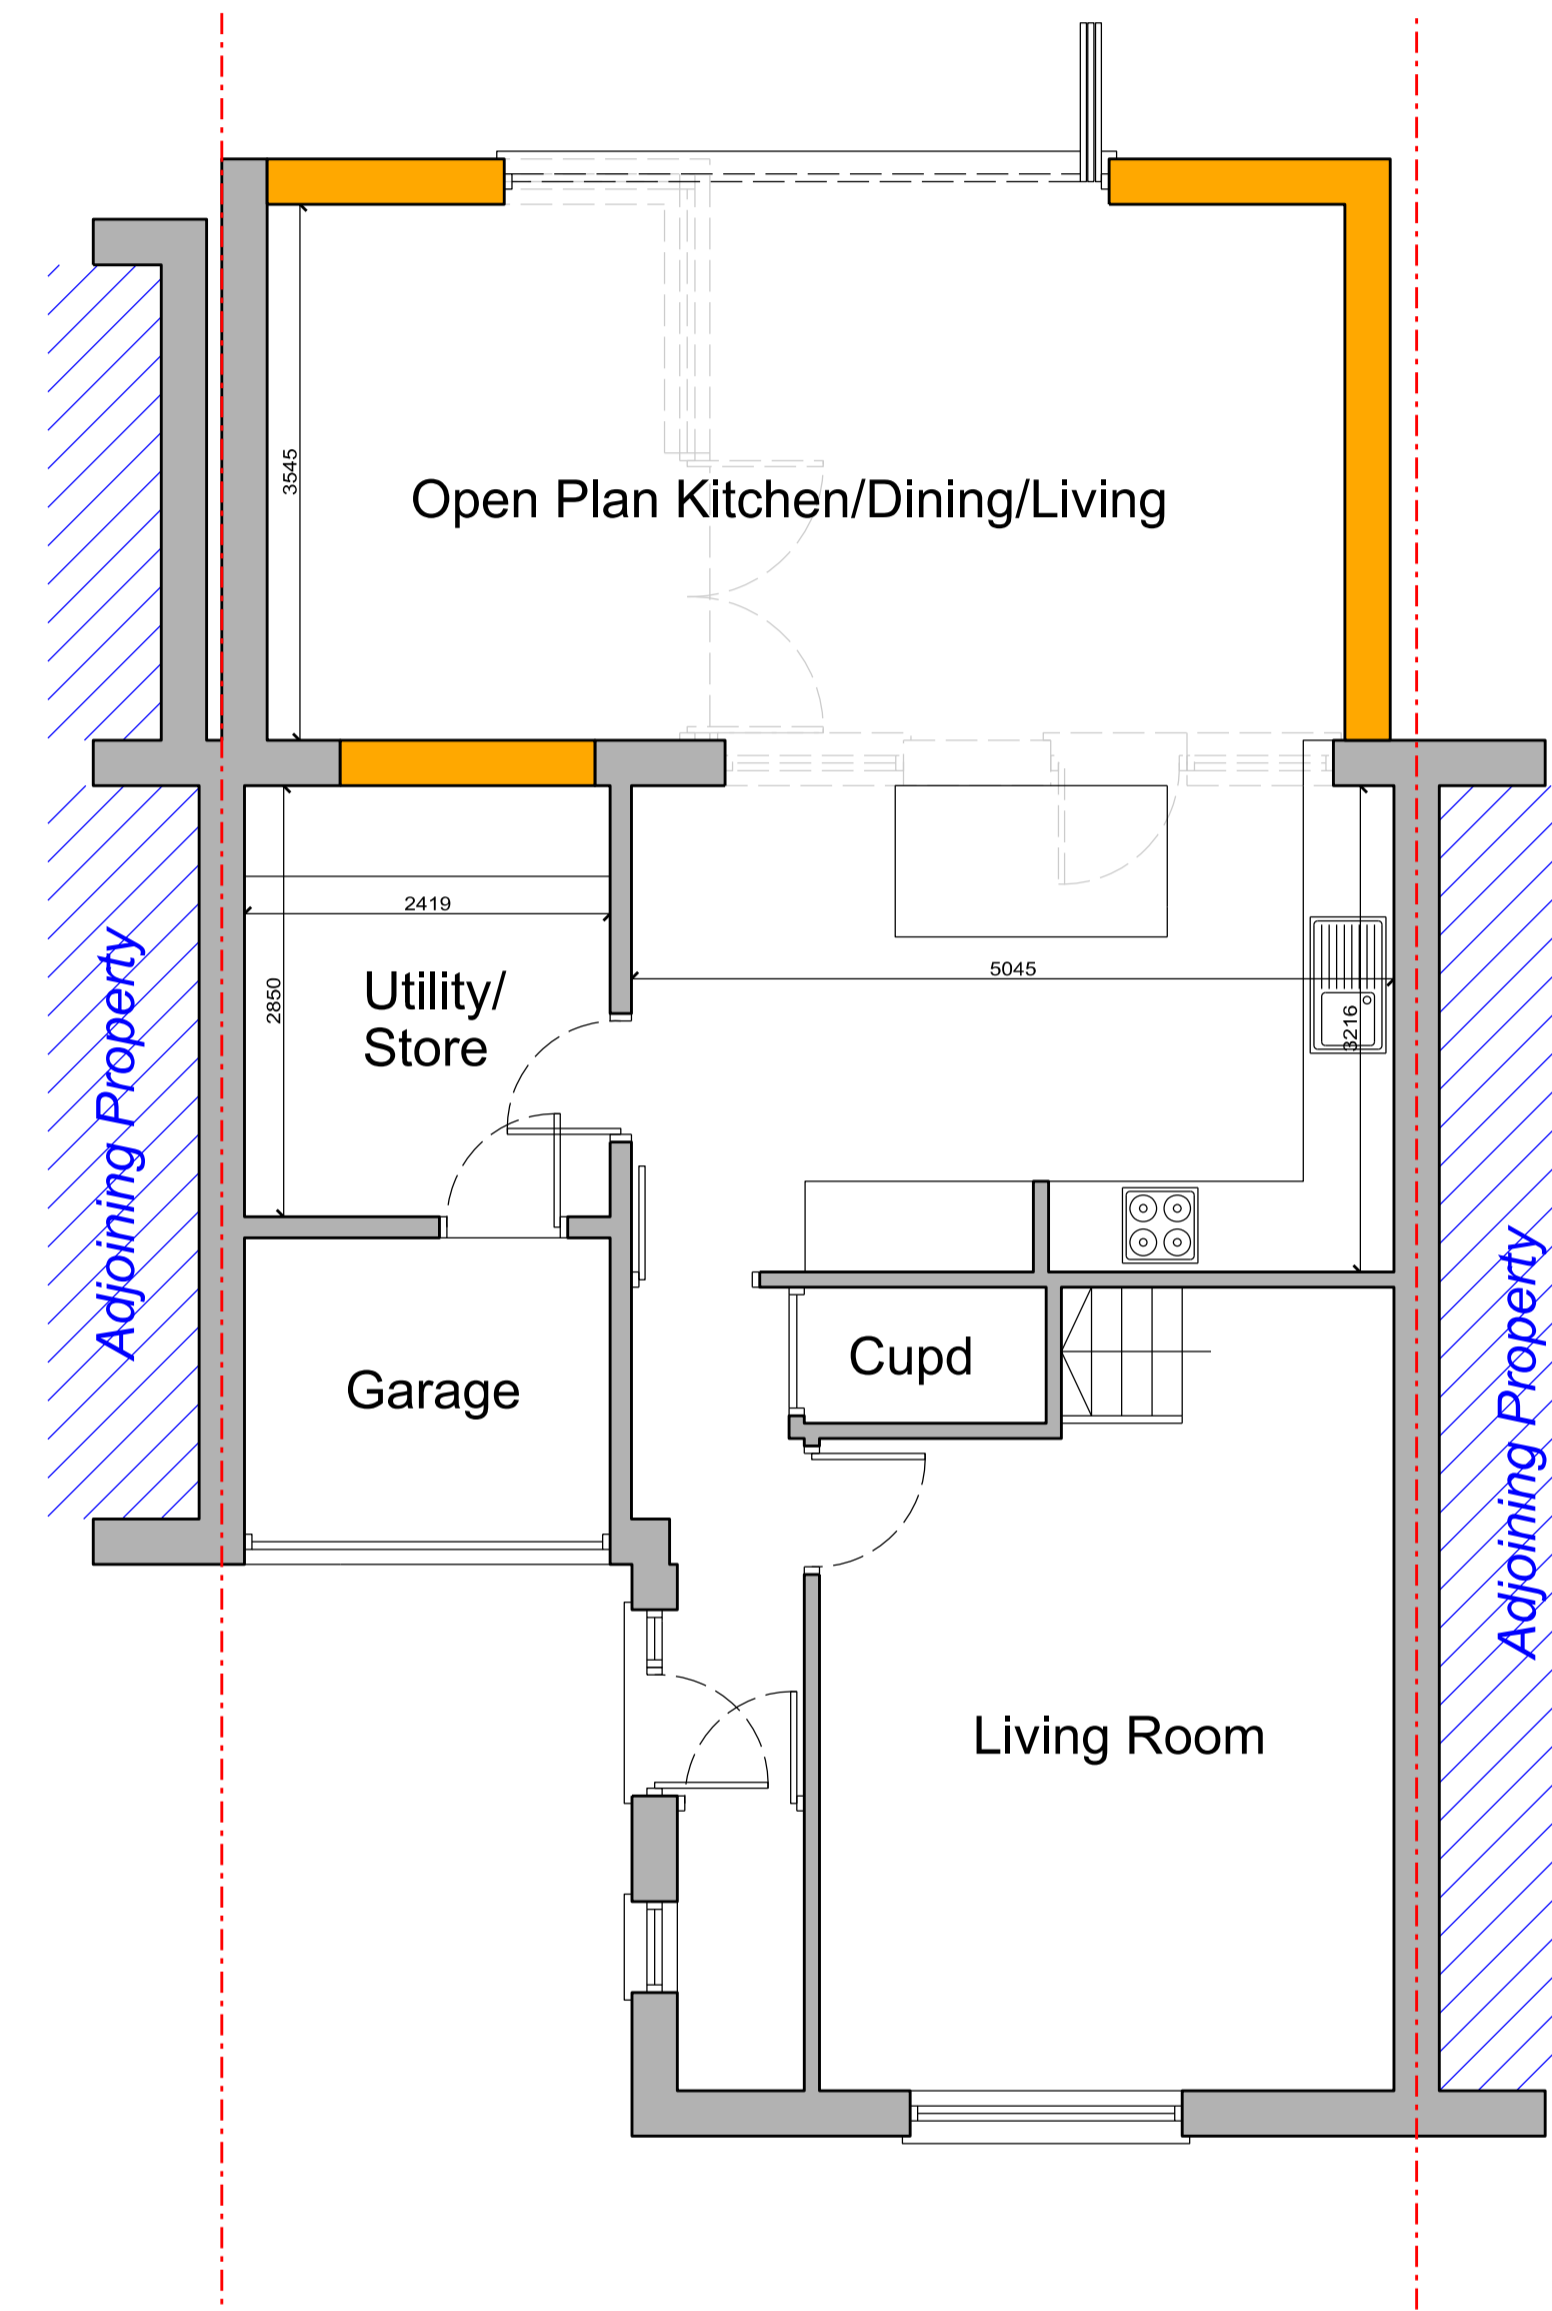