



When printed correctly, at A1, this line will measure 100mm at 1:1 size
CHECK PRINTED SIZE
When printed correctly, at A1, this line will measure 100mm at 1:1 size




Existing Rear Elevation

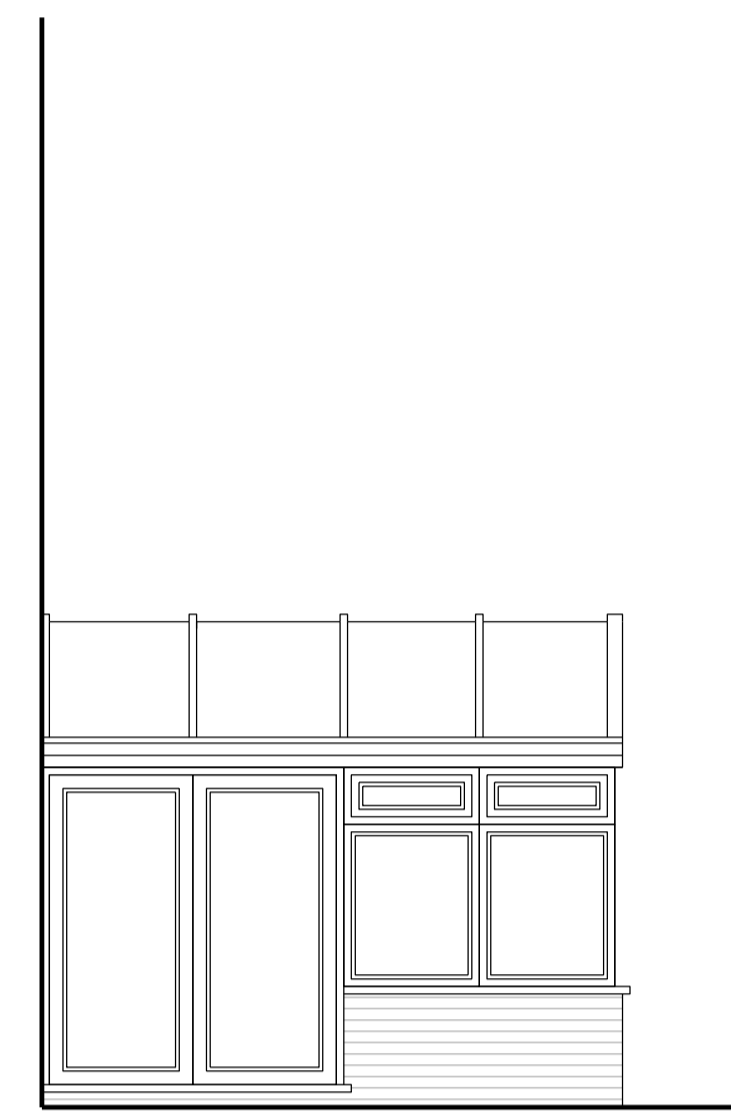

Existing Side Elevation

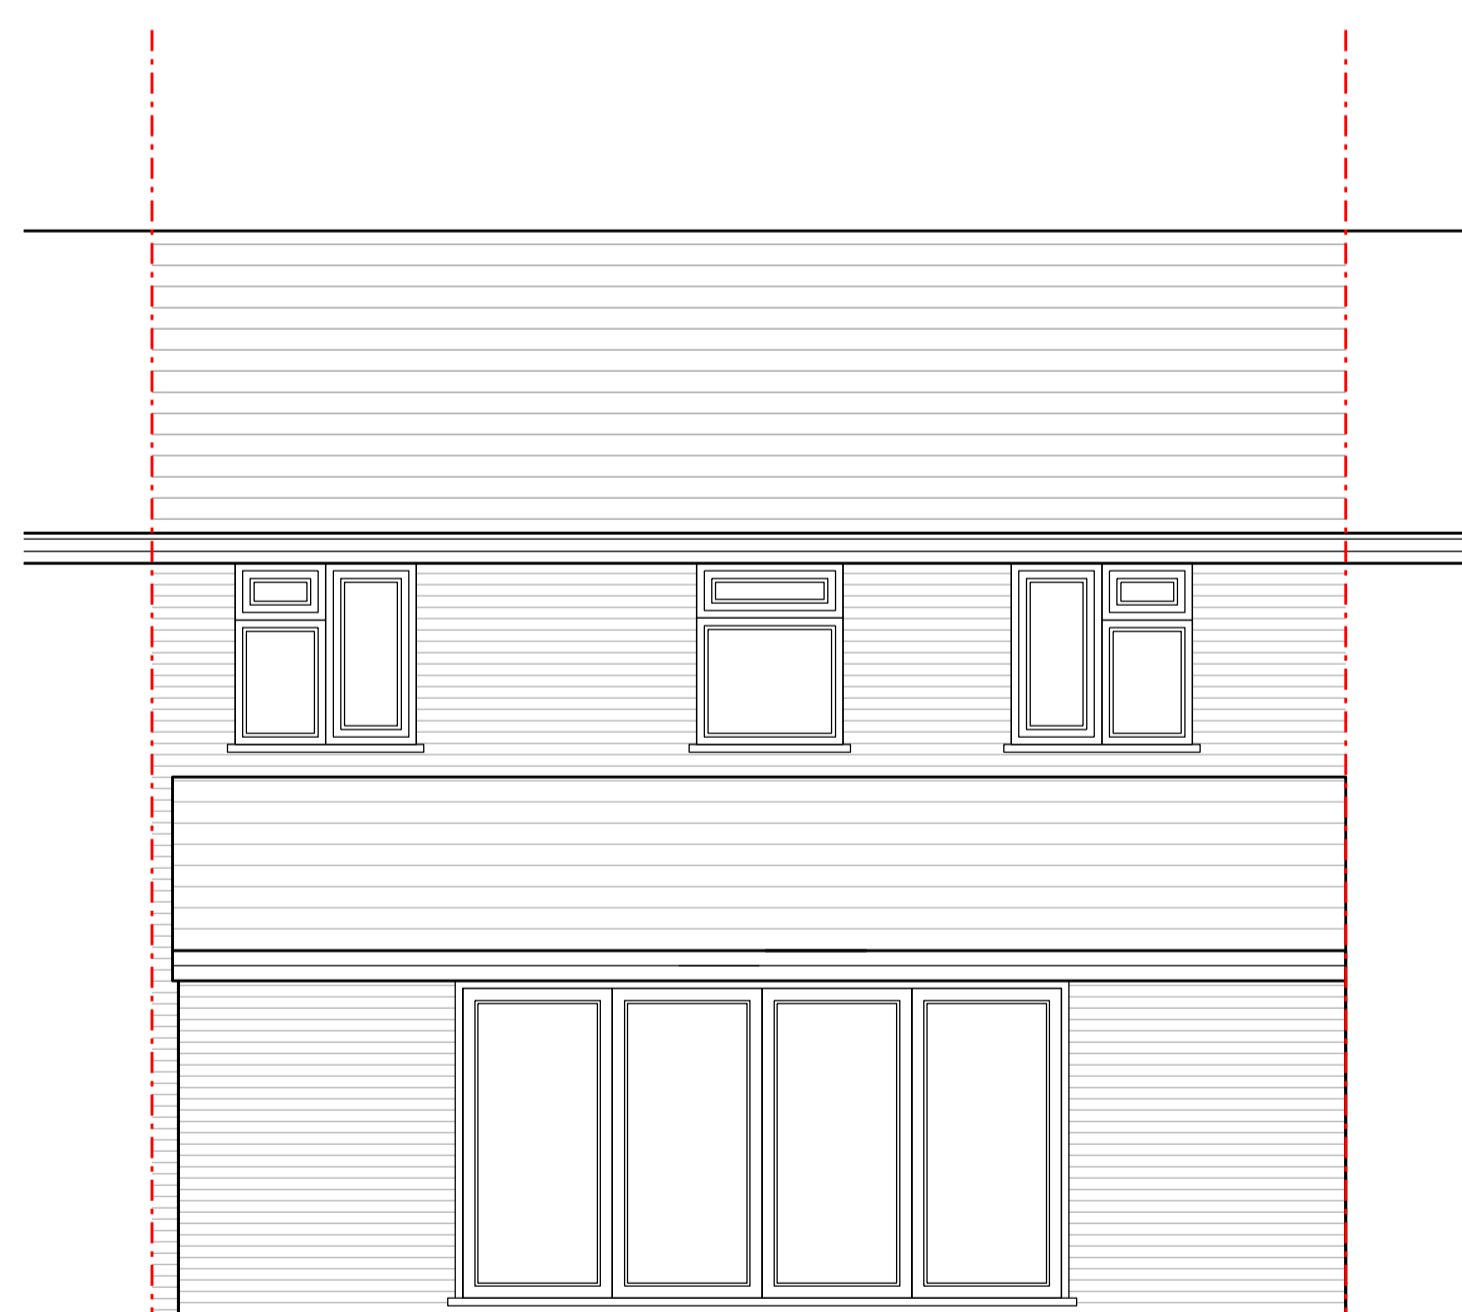

Proposed Rear Elevation

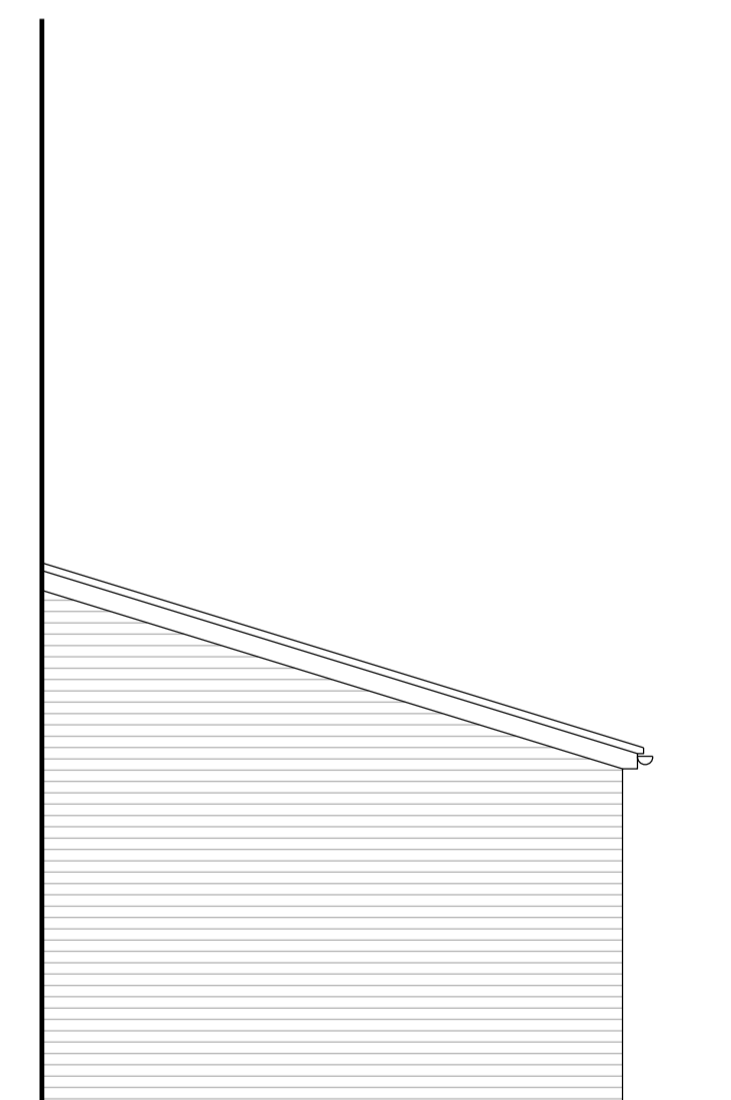

Proposed Side Elevation

