



Existing

Approved by :	Signature	NOTES
		Any discrepancies between drawings/information supplied by Eden Hotel Collection and details supplied by other consultants or suppliers, are to be reported to E.H.C immediately.
		The contractor should verify all dimensions/areas and all other site conditions prior to commencement of work or fabrication.
		DO NOT SCALE, use given dimensions only. Read this drawing in conjunction with the specification.
		Materials and workmanship are to comply in all respects with current British Standards codes of practise, CDM and Building Regulation Approved Documents. © Copyright Eden hotel Collection If in doubt ASK !
		www.edenhotelcollection.com

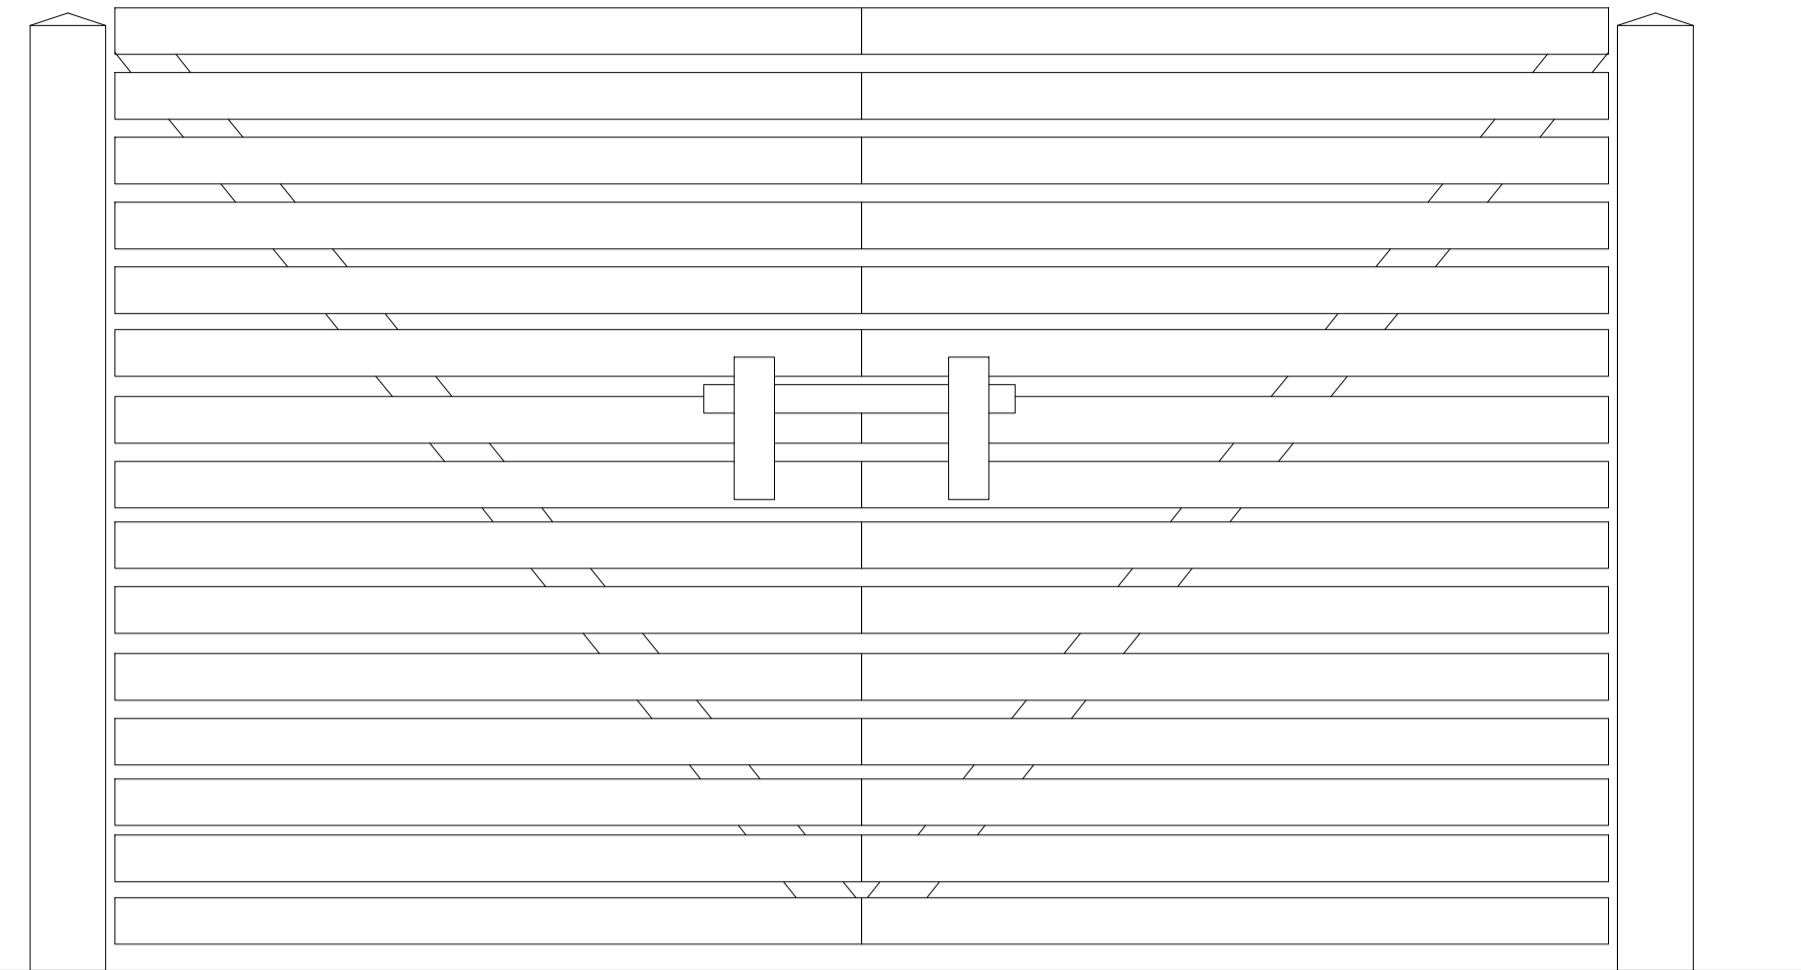


Internal elevation

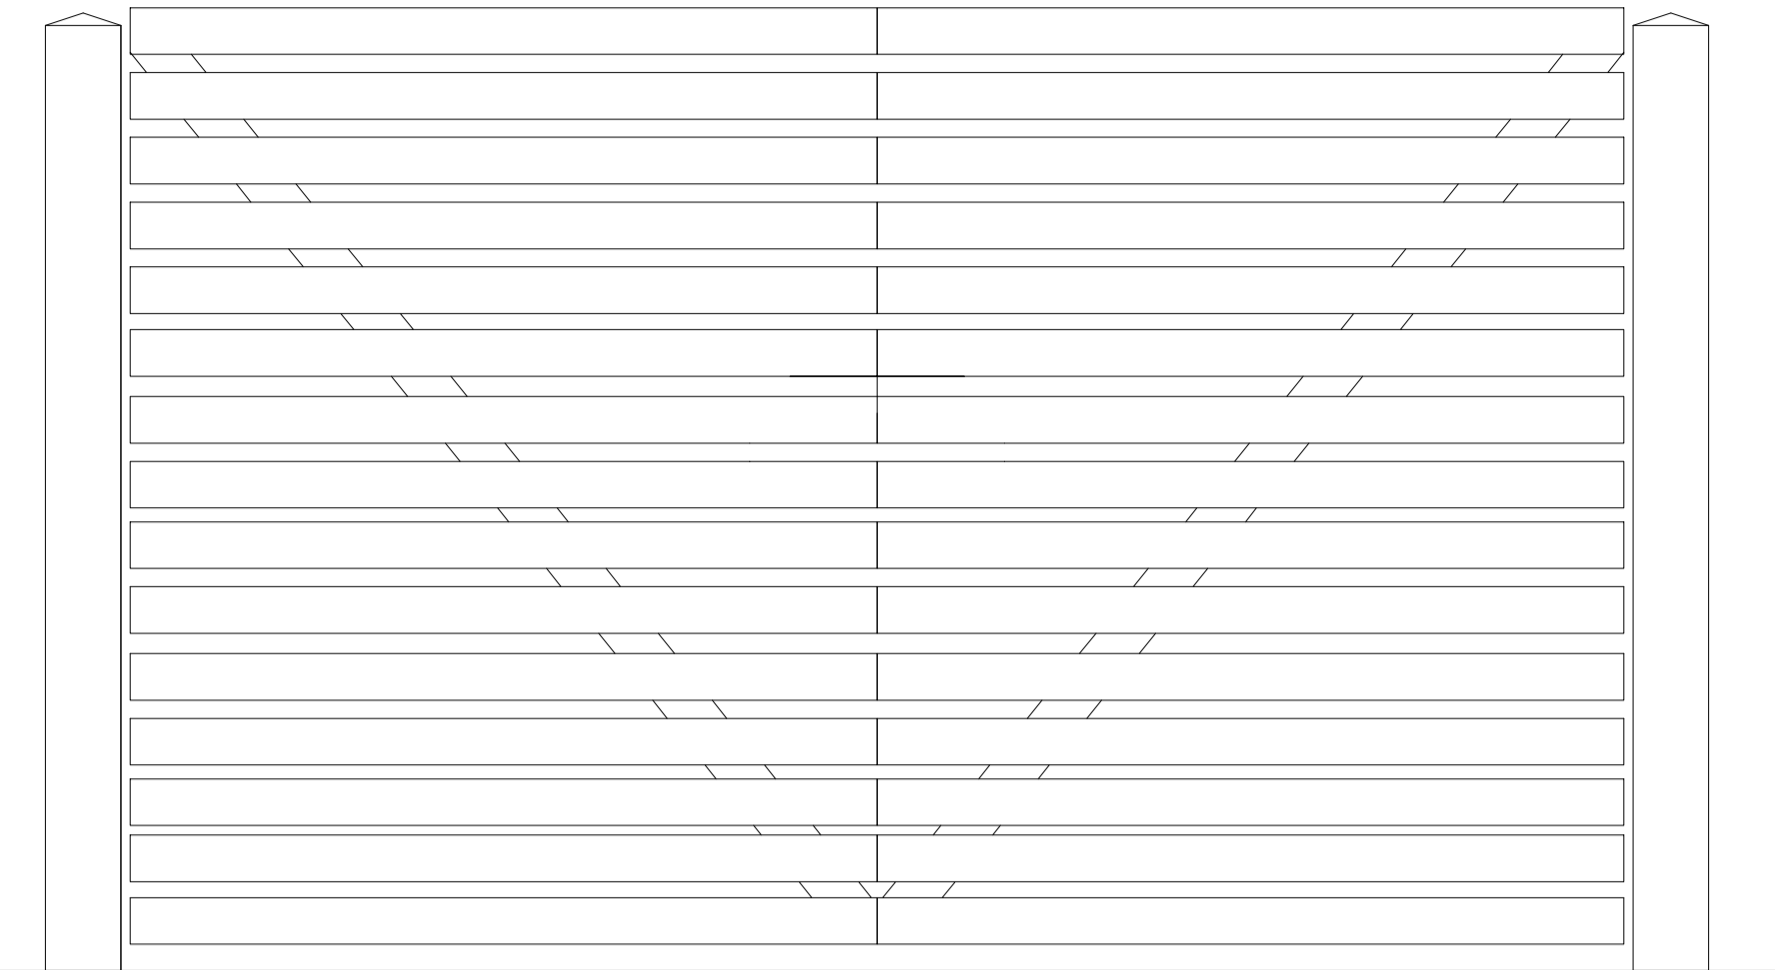


External elevation

Proposed

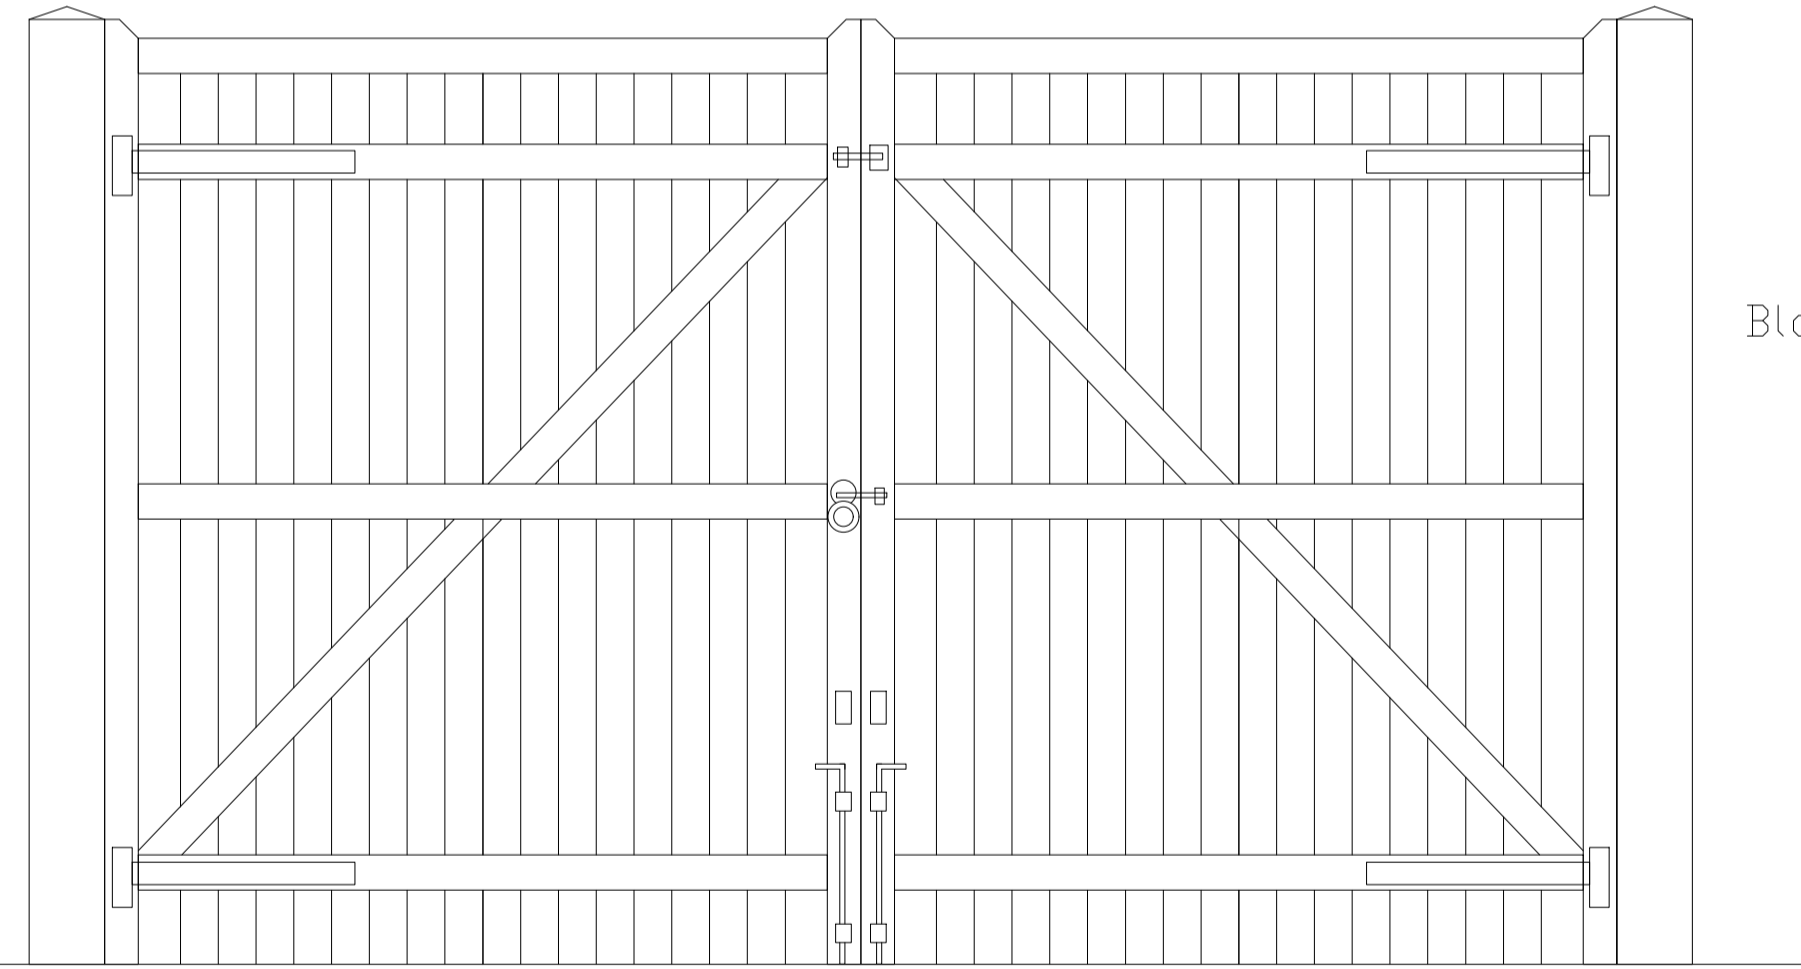


Black ironmongery

Internal elevation

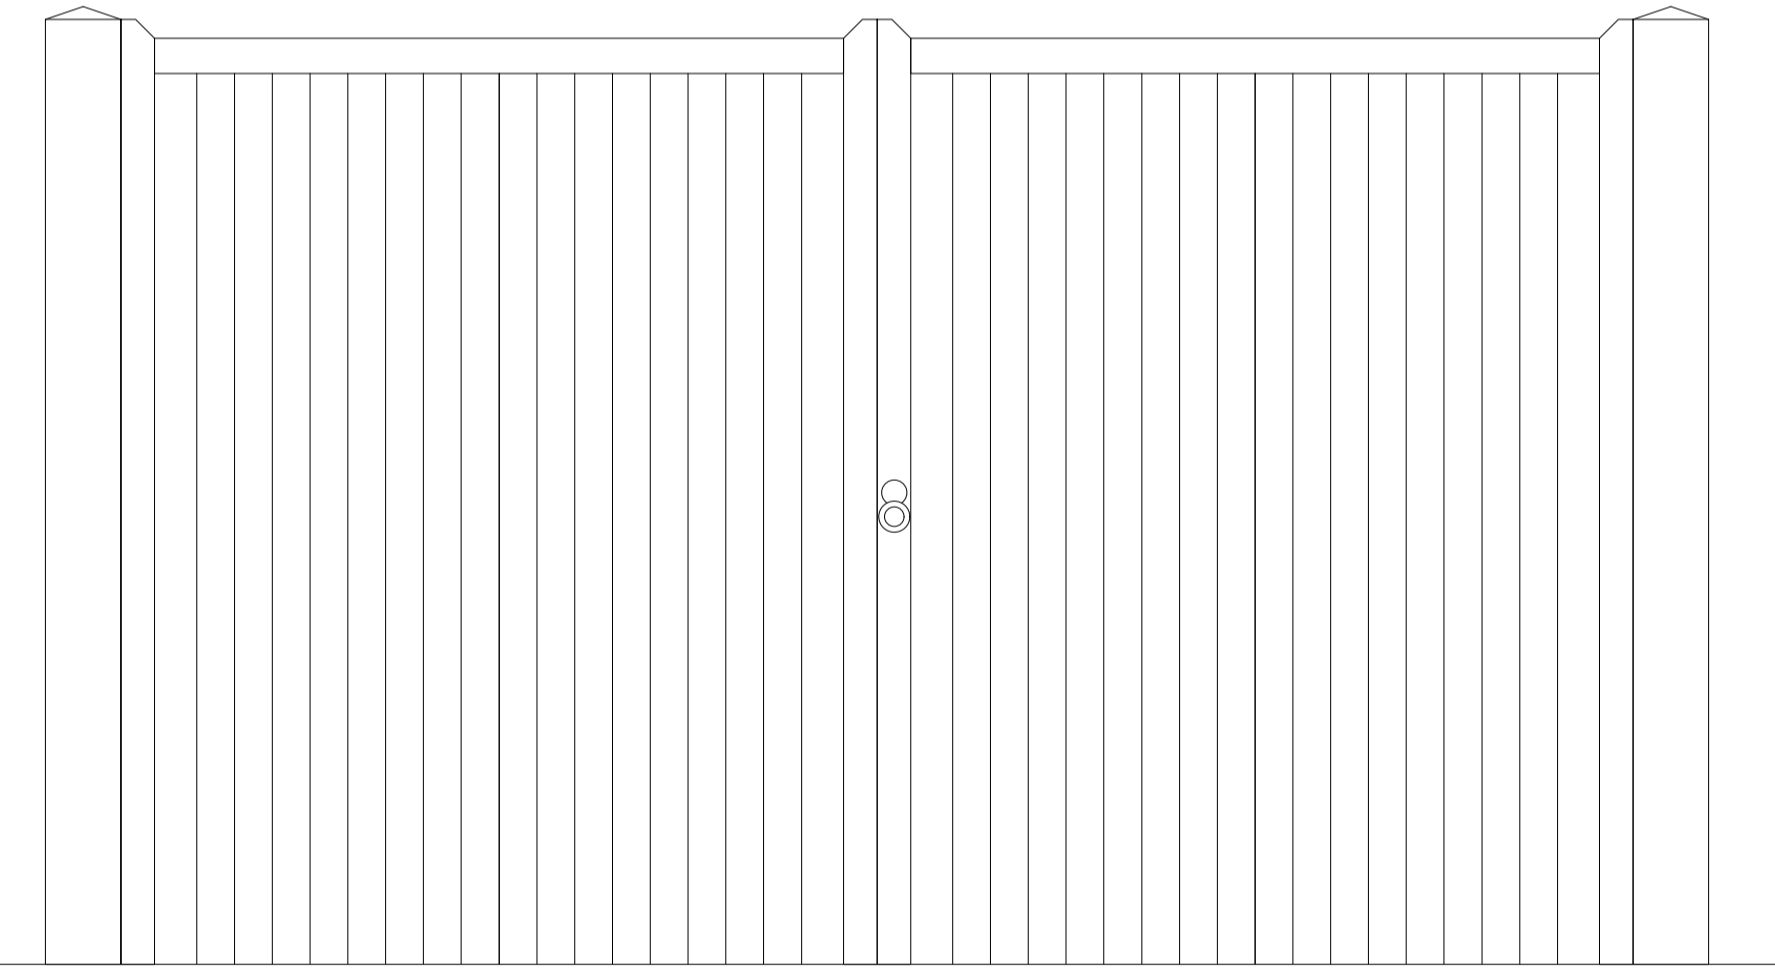

External elevation

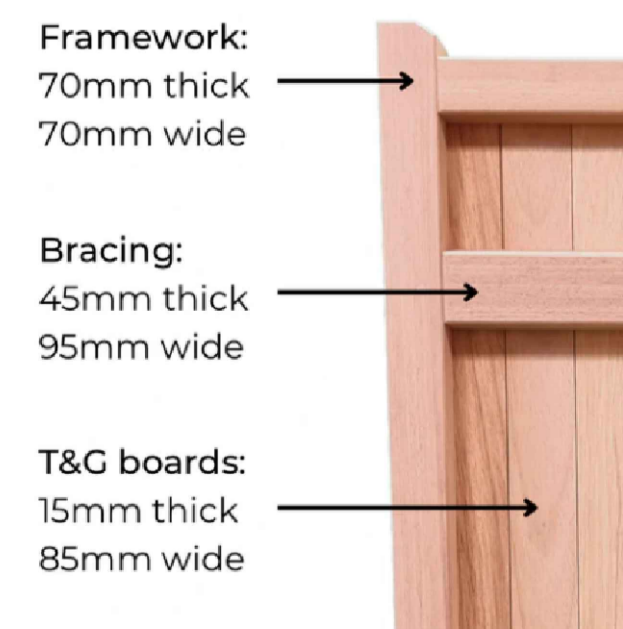

Date	Rev	Note
------	-----	------



Bridgeway House, Bridgeway,
Stratford upon Avon, Warwickshire,
United Kingdom, CV37 6YX.

Job Title
Greenway Hotel
Shurdington
Glos

Drawing Title
Gate Elevations

Scale 1:20@A1 Drawn by JH

Date 12/12/2023 Sheet size A1

Drawing Number	Rev
EHC/10/21	