
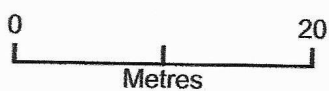


Location Plan - Maybank, Mill Lane, Hartlip, Sittingbourne, Kent

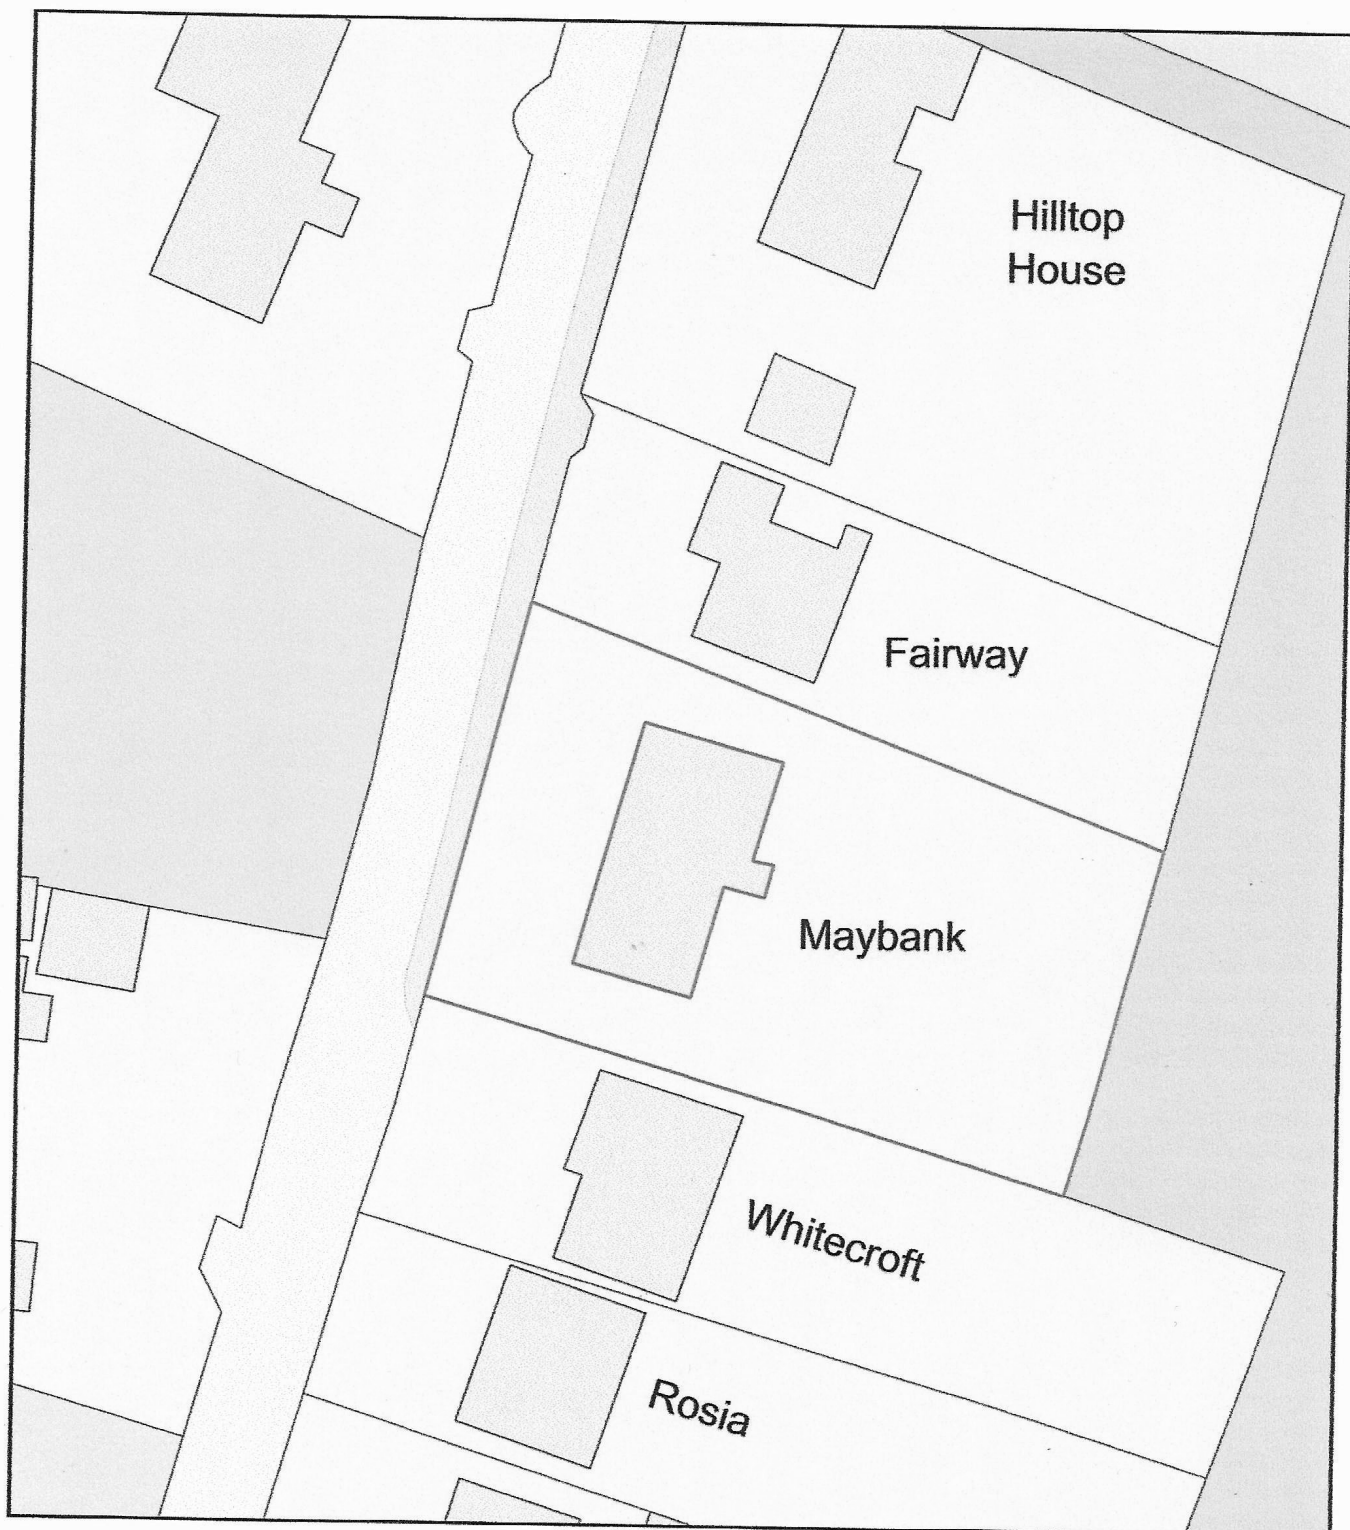

Plan Produced for: Mathew Keeler

Date Produced: 05 Jan 2024

Plan Reference Number: TQRQM24005172751541

Scale: 1:500 @ A4