


9A HIGH STREET, LENHAM
TYPICAL ROOF INSULATION DETAIL
SCALE 1:2 @ A4
DRAWING NO. HSL02

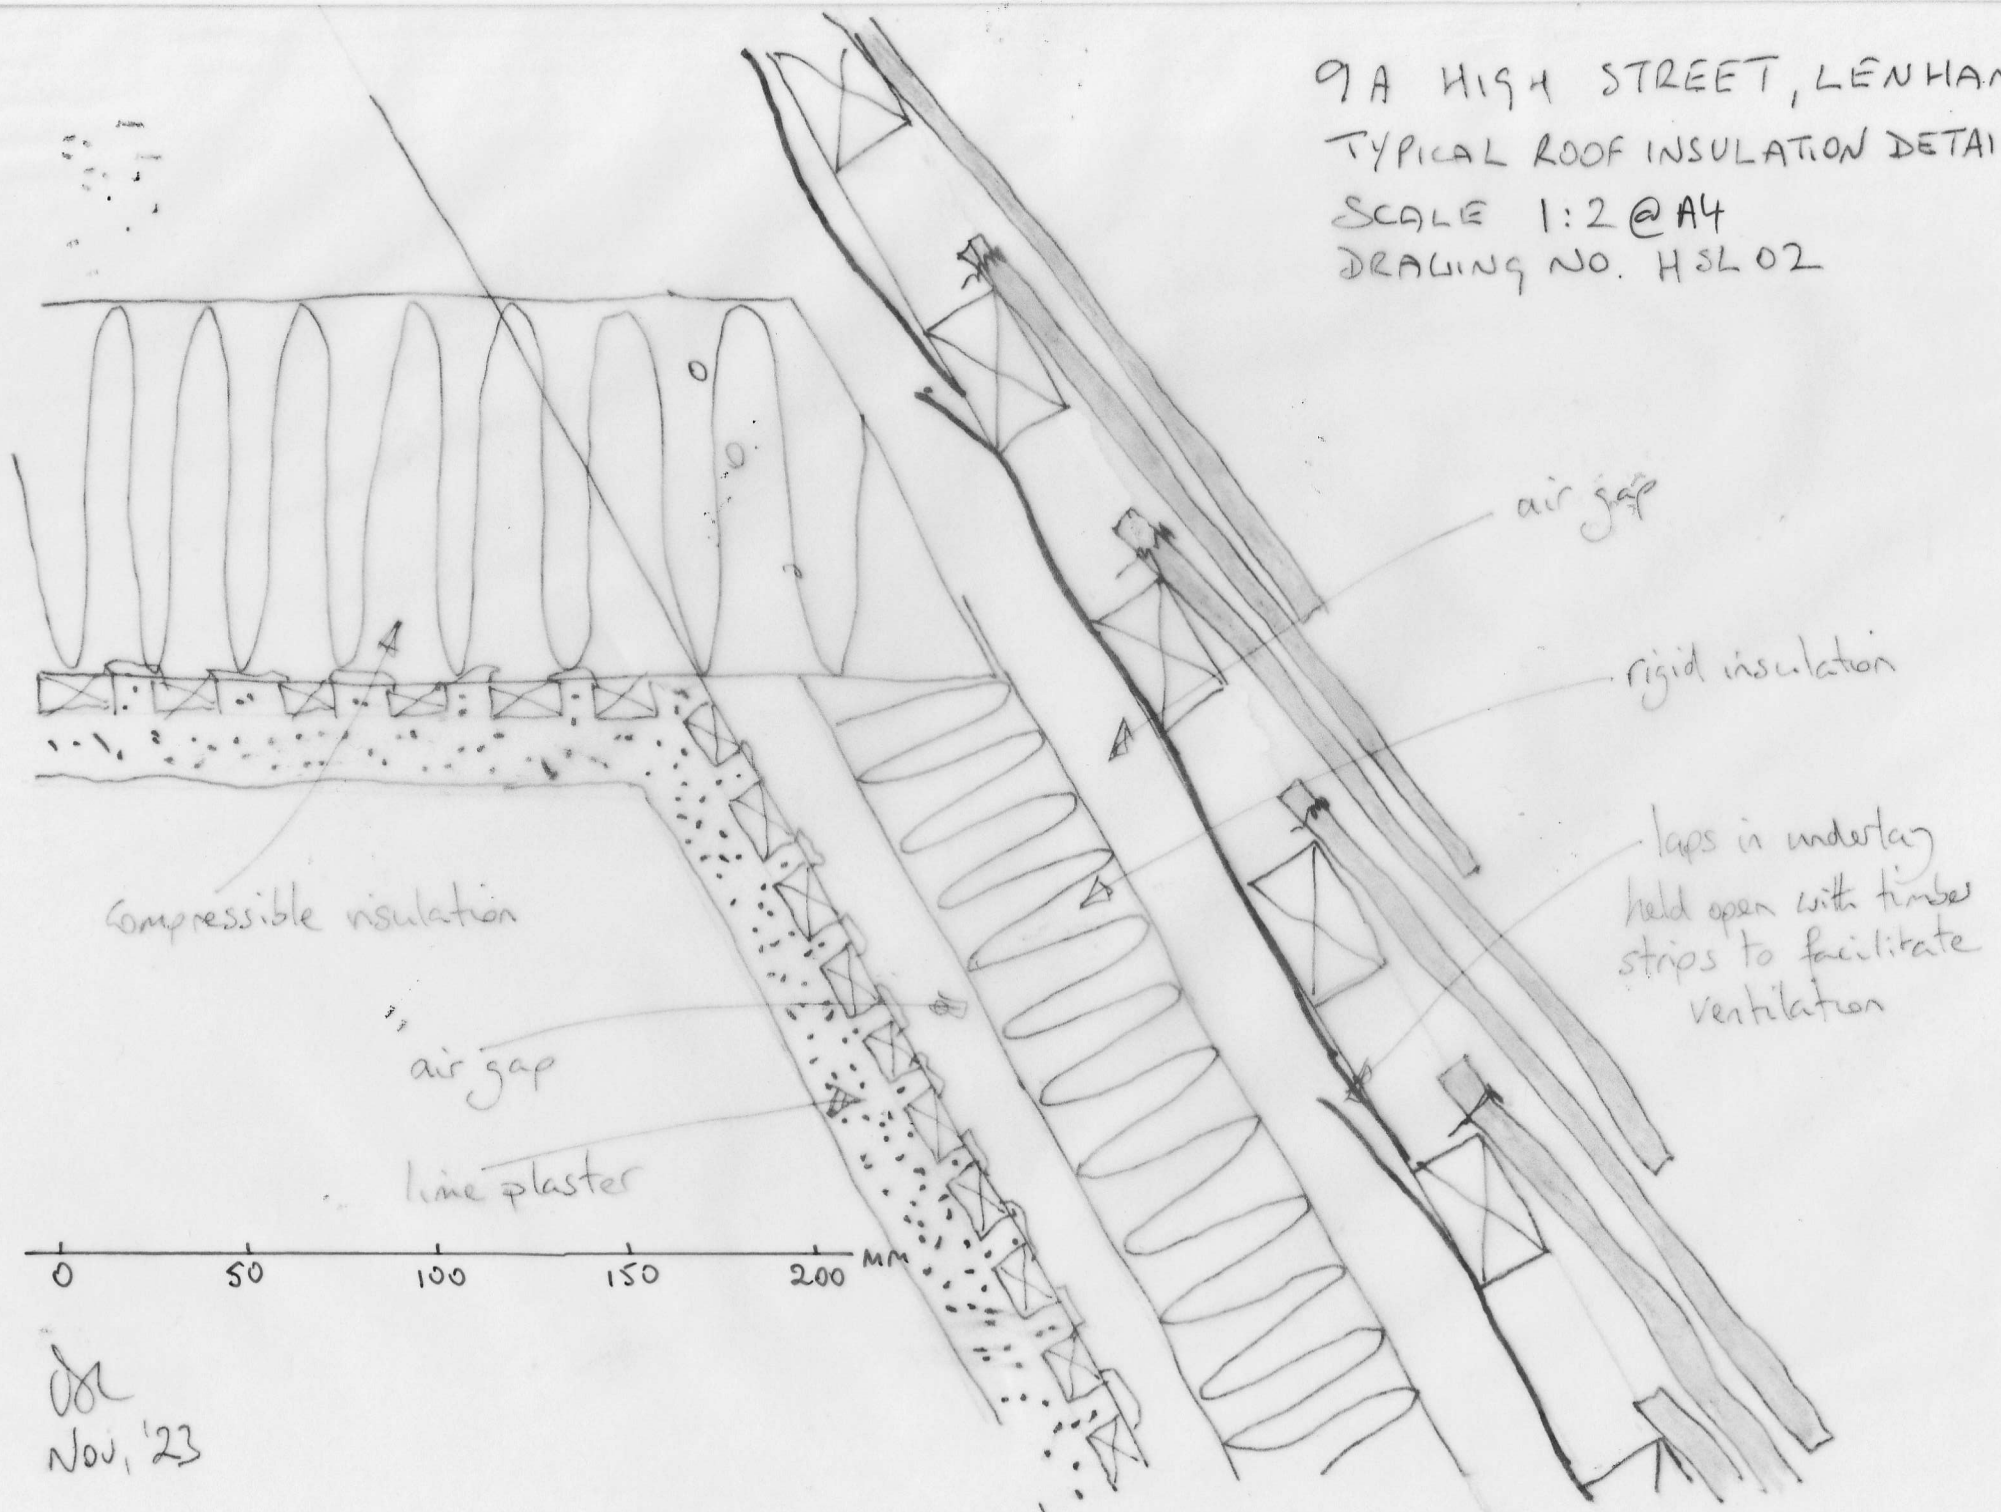

DL
Nov, '23