
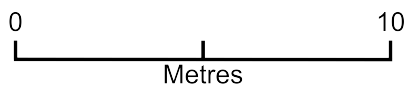


# 2049 73 PALATINE ROAD, BLACKPOOL

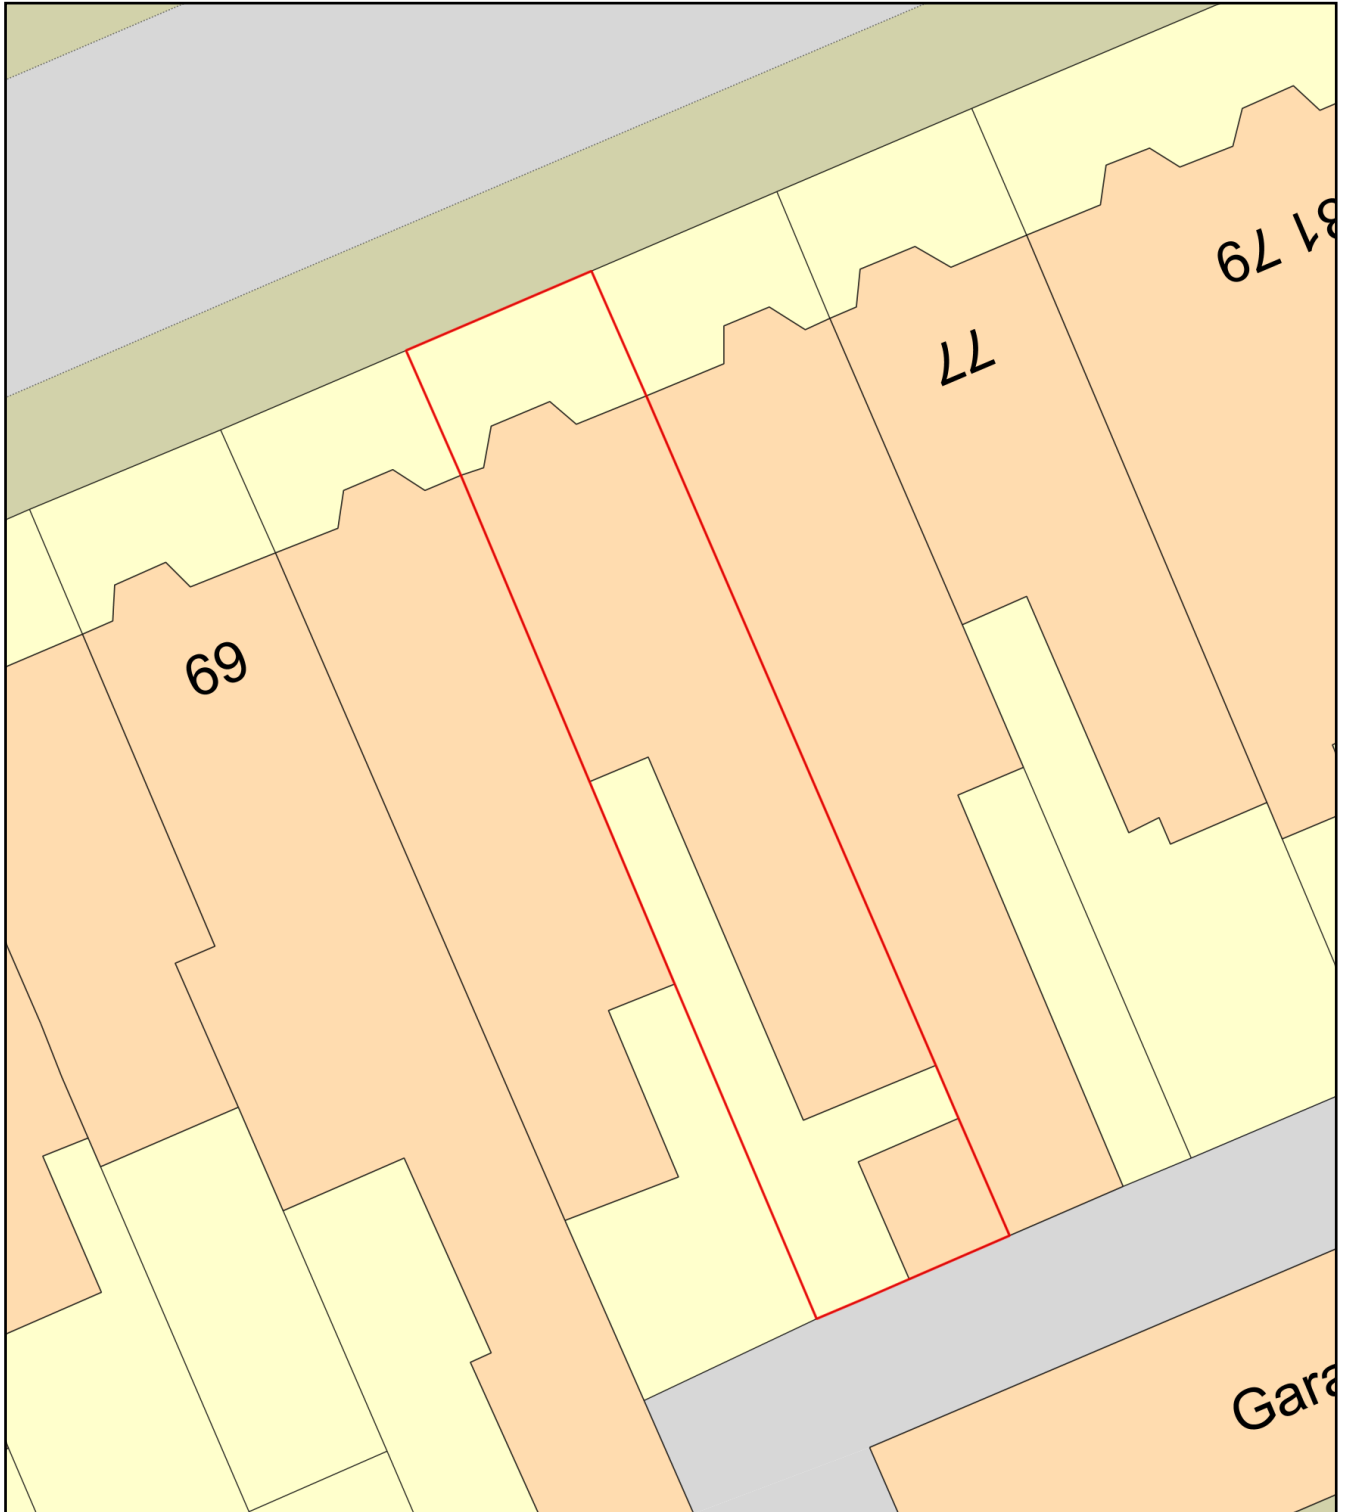

Plan Produced for: MELLOR ARCHITECTS

Date Produced: 07 Dec 2023

Plan Reference Number: TQRQM23341143119617

Scale: 1:200 @ A4