

Drawn By:	SC	Date:	30.12.2023
Checked By:		Date:	

Drawing Scale: 1:100, 1:50 @ A1

Drawing Status: **Planning**












This drawing is to be read in conjunction with all engineers and specialist drawings being an integral specification. All permissions & approvals are to be obtained prior to commencement of any works on site. All girders, dimensions, building lines, etc. are to be checked carefully on site prior to the commencement of any works. All workmanship and materials shall comply with current Building Regulations, British Standards, Codes of Practice and N.B.C. requirements. All materials shall be fixed, applied or mixed in accordance with the manufacturer's instructions and specifications and all finishes shall be suitable for their purpose. Dimensions are not to be scaled from this drawing. Any discrepancies between the information given by engineers and to the commencement of any works. Where it is required that inspection be made by the local authority this shall be arranged by the contractor and shall be completed prior to the commencement of any works. The contractor shall comply with the health and safety requirements as set out by the CDM Regulations, the Health and Safety Executive. Prior to commencing work the contractor shall carry out an internal inspection of the existing structure to ensure that it is suitable for the proposed works, to the satisfaction of the Inspector whether indicated on the drawing or not.

Rev.	Date	Description

Existing First Floor Layout

Proposed First Floor Layout

Proposed Second Floor Layout

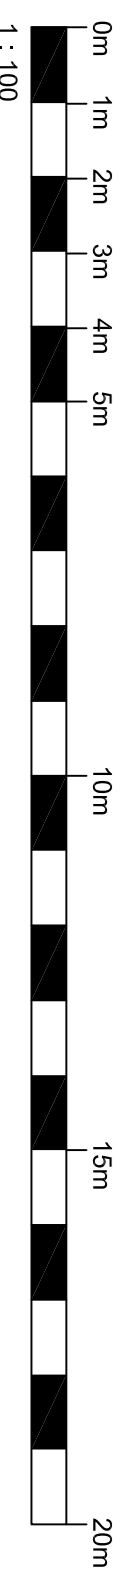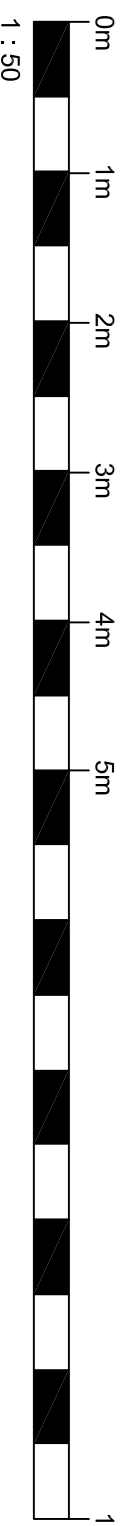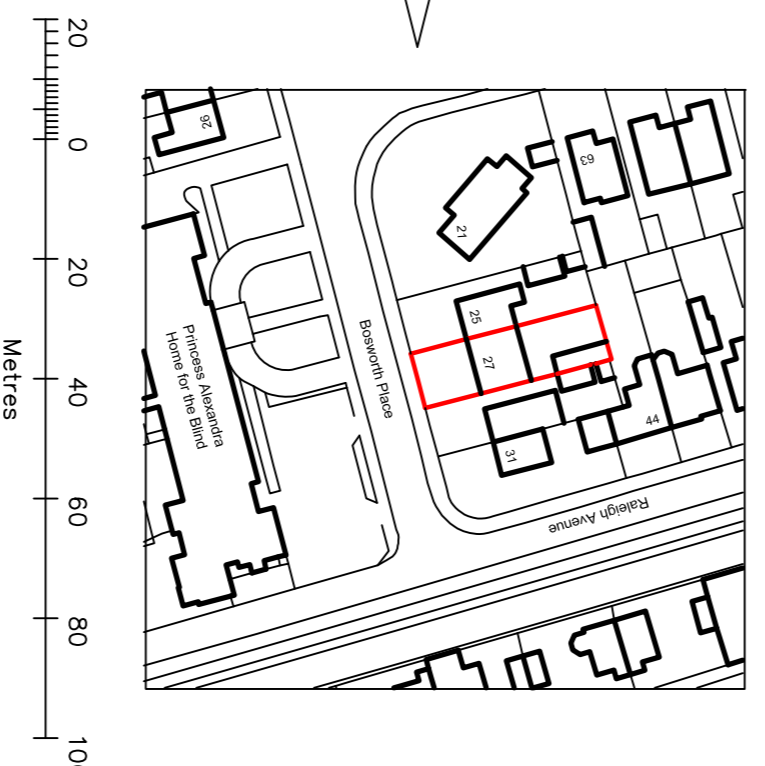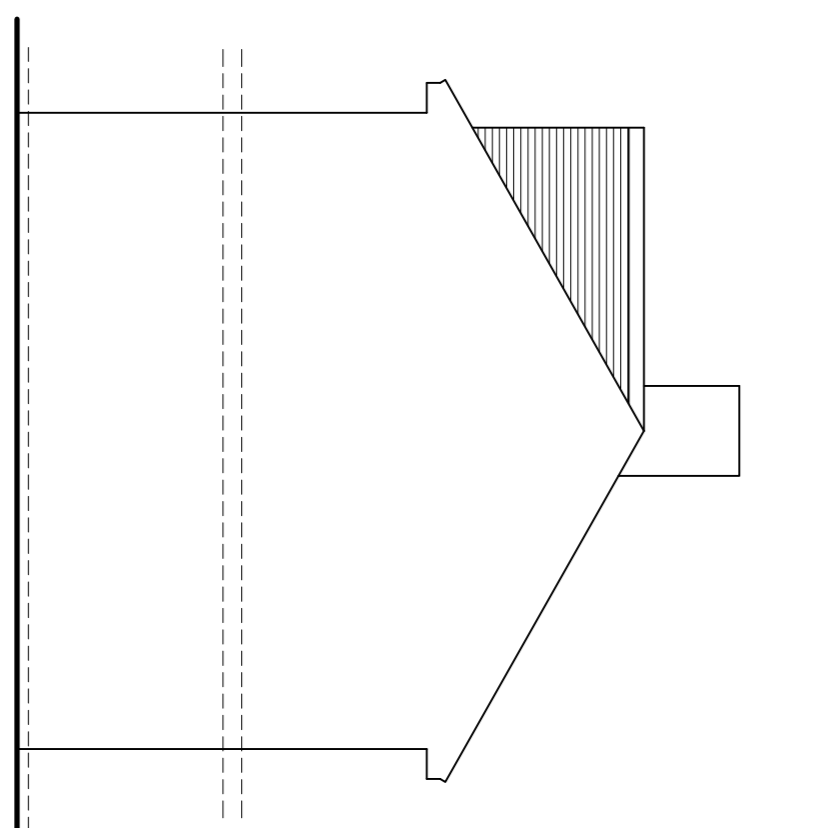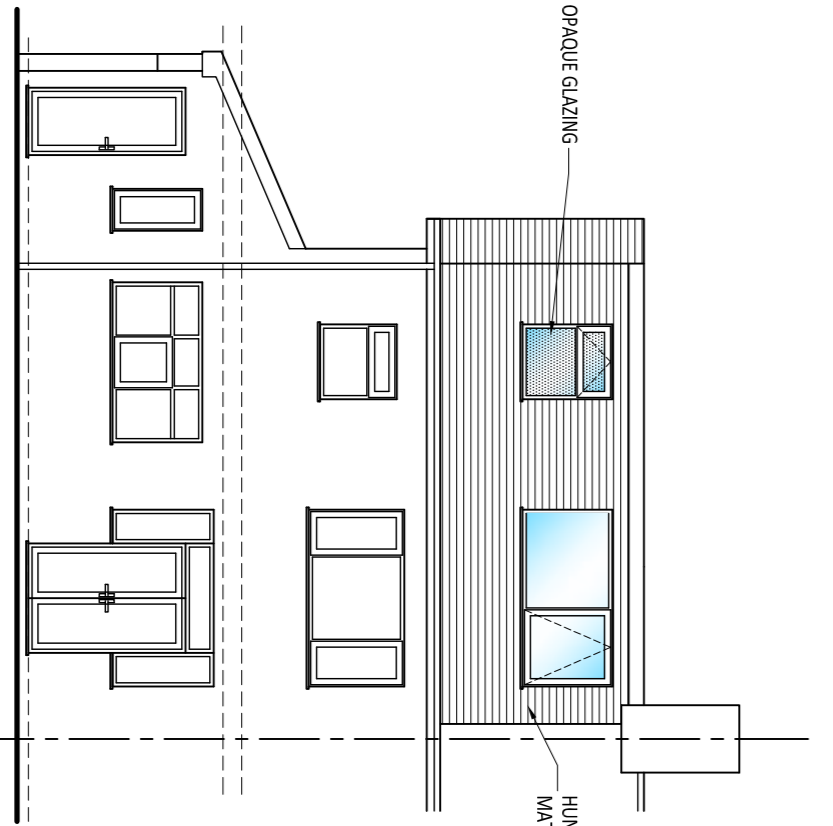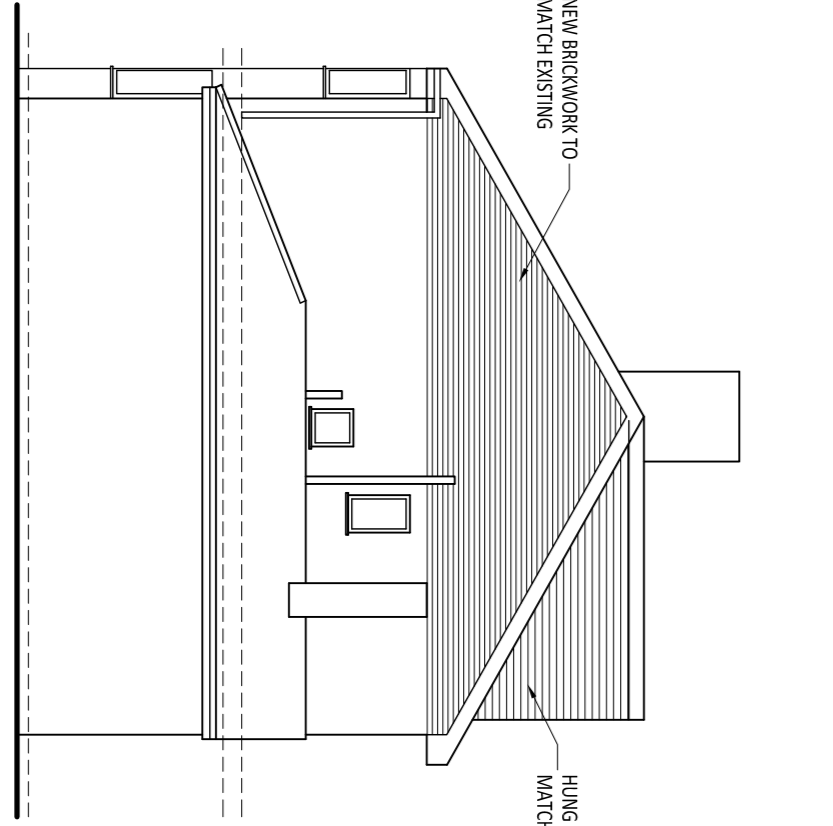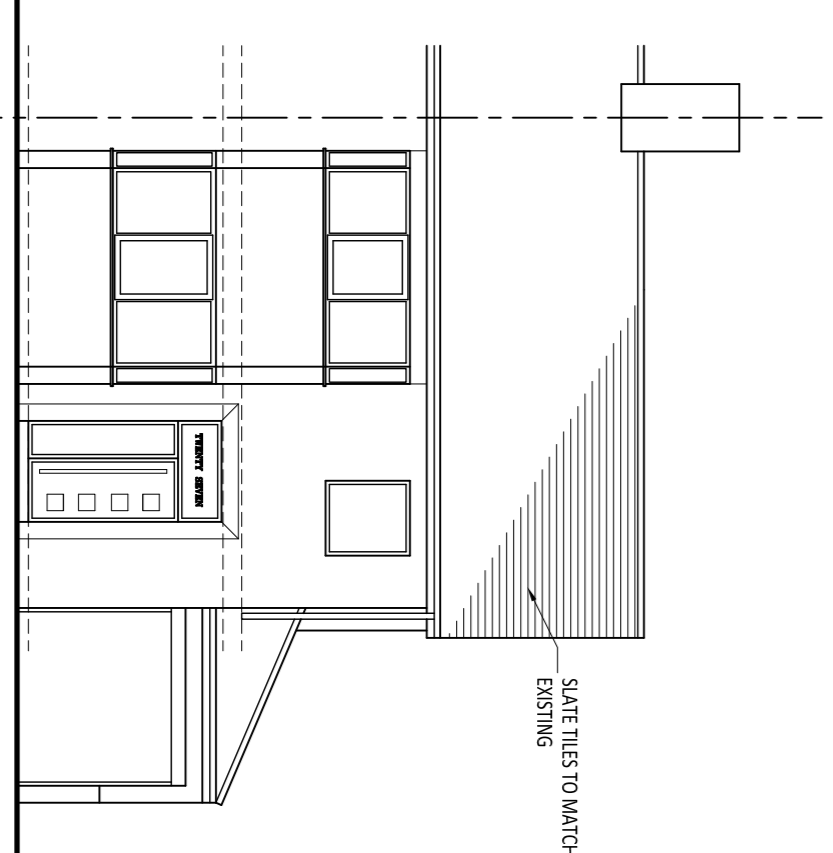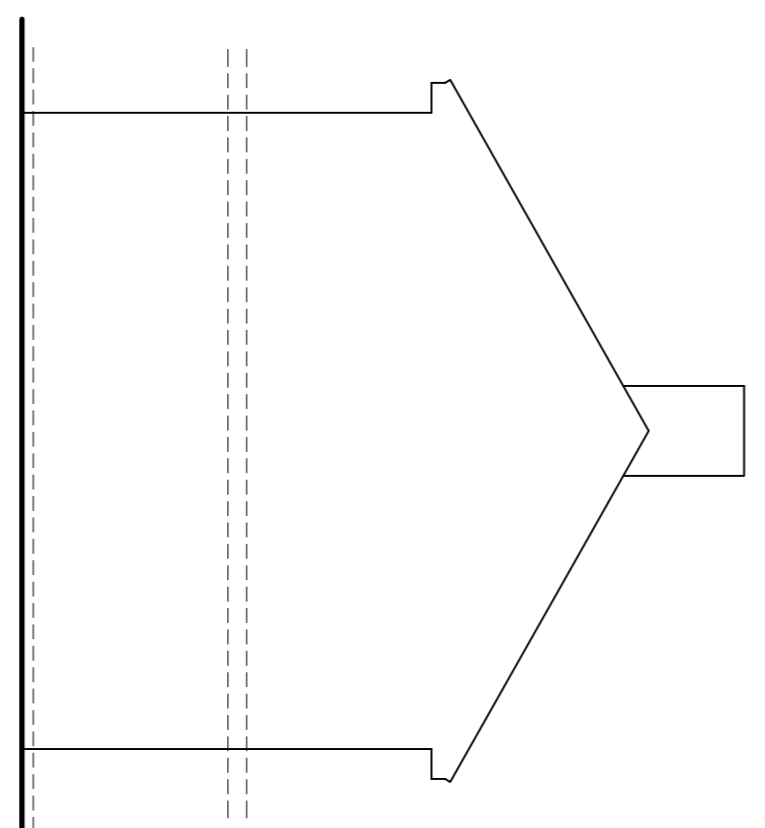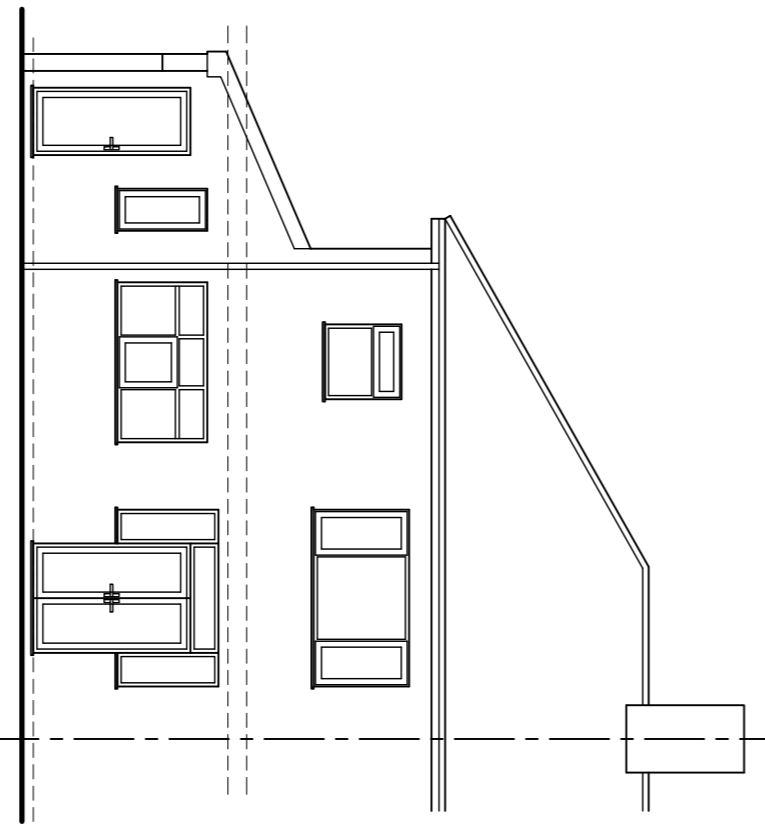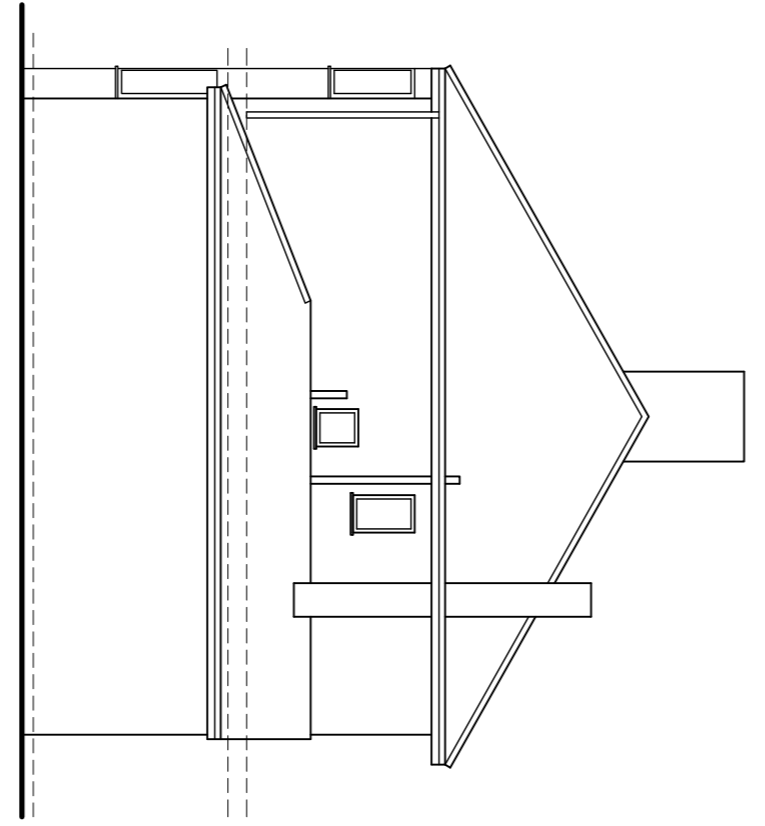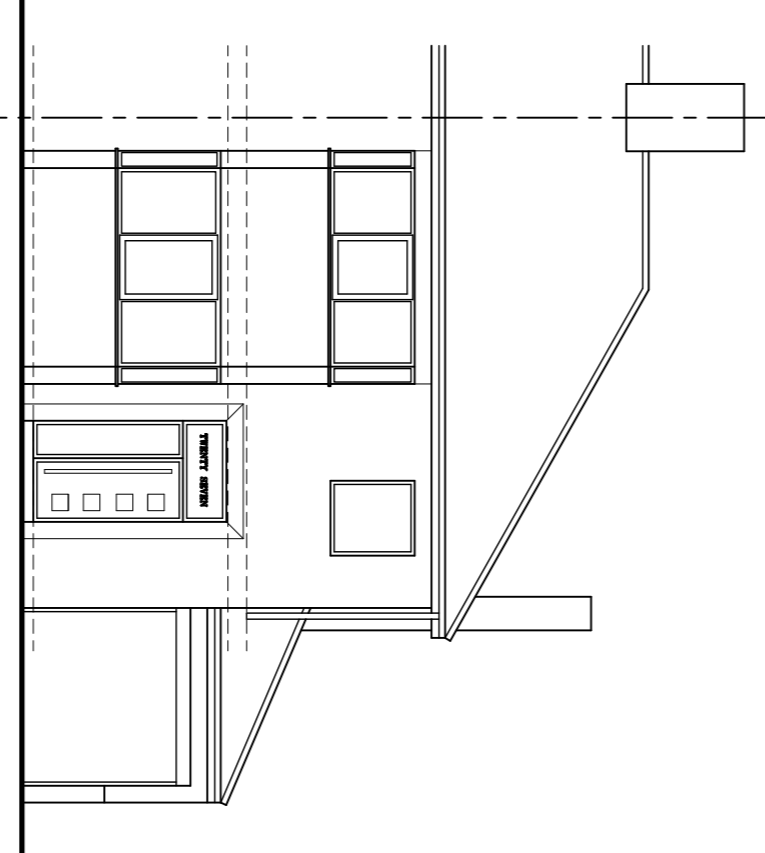

Tel: 077281545 email: <a href="mailto:info@kre8consultants.co.uk">info@kre8consultants.co.uk</a> Project Description: <b>Proposed Loft Conversion</b>	
Project Address: <b>27 Bosworth Place,          Blackpool,          FY4 1SH.</b>	
Client: <b>Mr &amp; Mrs Wells</b>	
Drawing Title: <b>Existing &amp; Proposed Floor Layouts          &amp; Elevations.</b>	Drawing Number: <b>24 - 01 - 01</b>
Provider:	