## **Ecological Enhancement Plan**

Site: 24 Bubblestone Road, Otford, Sevenoaks, Kent Tn14 5PN

Date: 01/01/2024



Author: Grant Jones

## **1.0 Enhancement Works**

1.1 A total of 4no. Schwegler bat tubes will be installed to the front and rear elevations,

2no. to the front and 2no. to the rear


1.2 A total of 4no. general purpose bird boxes will be installed to the side elevations.



2no. to each side elevations.

1.3 Proposed locations of bat tubes and general purpose bird boxes:



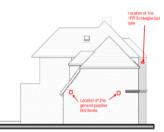

REAR ELEVATION - PROPOSED

SIDE ELEVATION - PROPOSED

SIDE ELEVATION - PROPOSED



FRONT ELEVATION - PROPOSED

Par

1.4 2no. Schwegler 2F bat boxes will be installed to existing mature trees within the existing rear garden.

1.5 Installed locations:



- 1.6 As part of the long term works the existing stream will benefit from new native aquatic and marginal flora along with additional rock built banks to provide shelter for crayfish and other species of wildlife. The rock built bank will also help prevent water escaping the stream.
- 1.7 The rear garden will have new timber fencing installed to the r/h/s and along the border between 22 and 24 Bubblestone Road. Holes will be made along the low level areas of the fencing to allow hedghogs and other small wildlife to pass through freely.
- 1.8 Along the rear boundary new laurel hedging will be installed to provide privacy between neighbouring properties.
- 1.9 Throughout the garden spring flowering bulbs will be planted along with wildlife friendly ornamental planting.

APPENDIX A – Proposed elevation drawings










FRONT ELEVATION - EXISTING

REAR ELEVATION - EXISTING 1:100

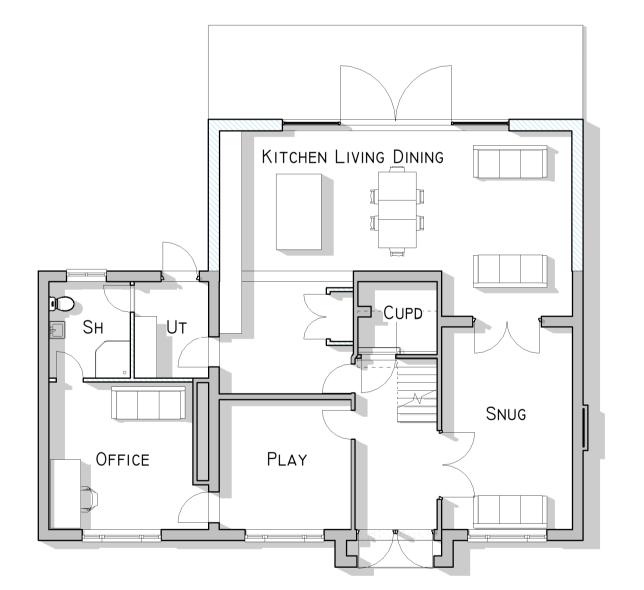

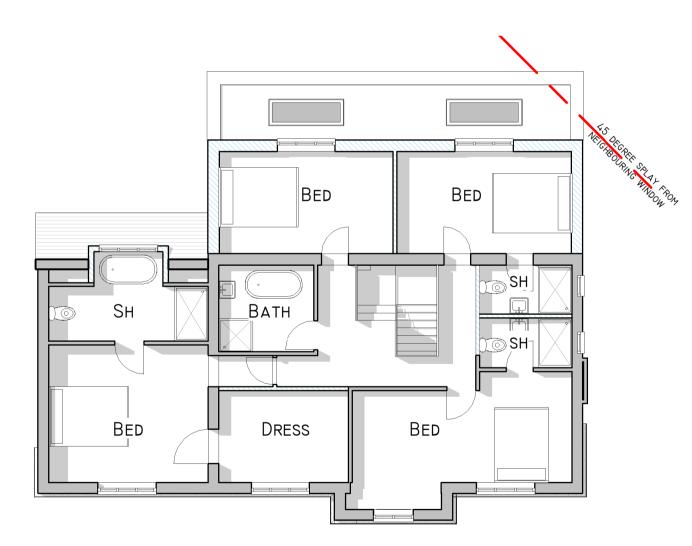

GROUND FLOOR PLAN - PROPOSED 1:100

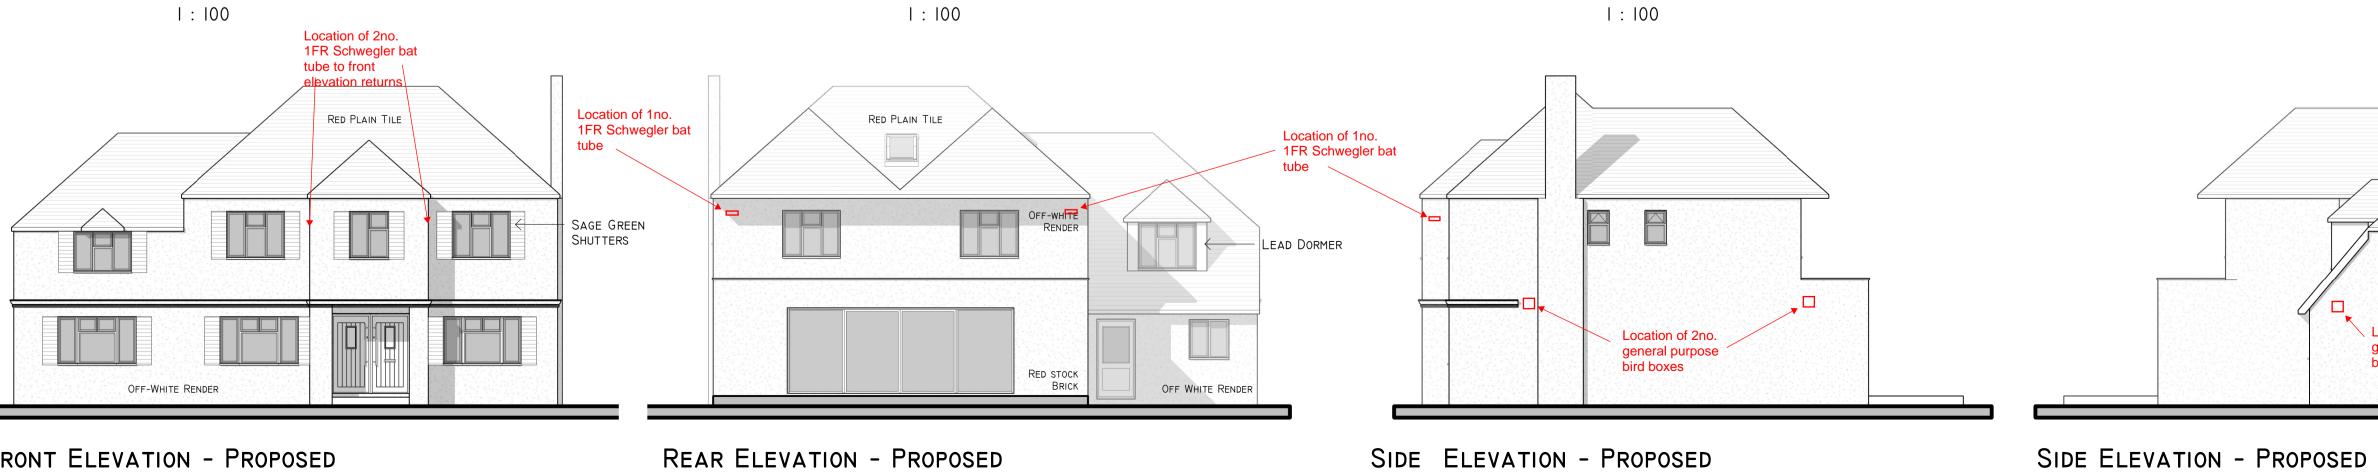



1:100


FRONT ELEVATION - PROPOSED 1:100

REAR ELEVATION - PROPOSED 1:100




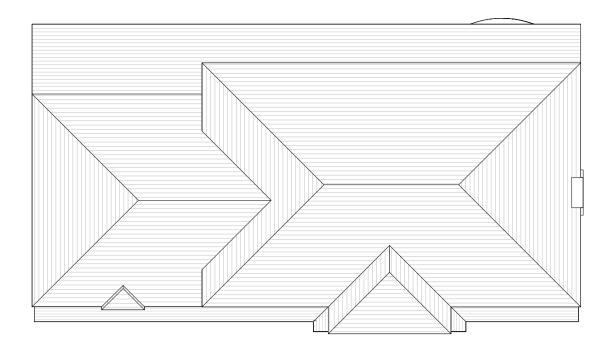

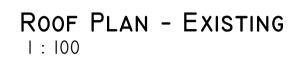


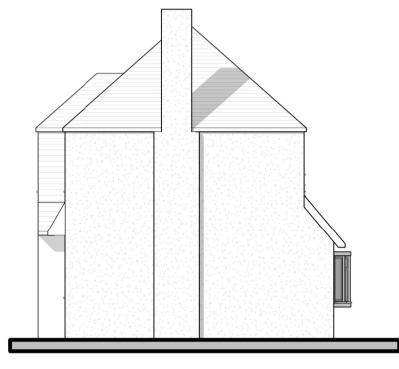

SIDE ELEVATION - EXISTING

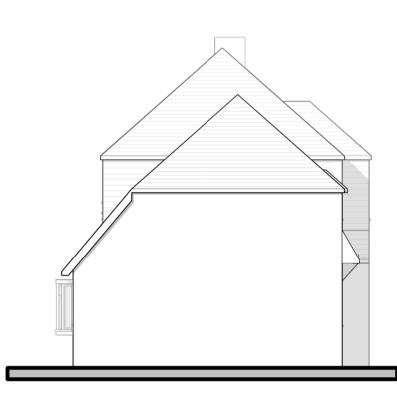

SIDE ELEVATION - EXISTING

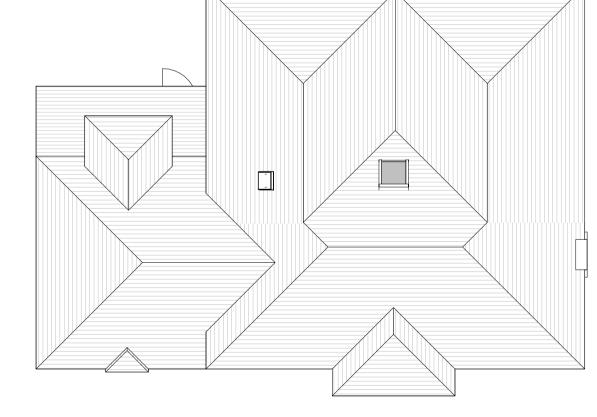

FIRST FLOOR PLAN - PROPOSED

ROOF PLAN - PROPOSED 1:100

1:100

