



Front Elevation

(1:10 @ A3)

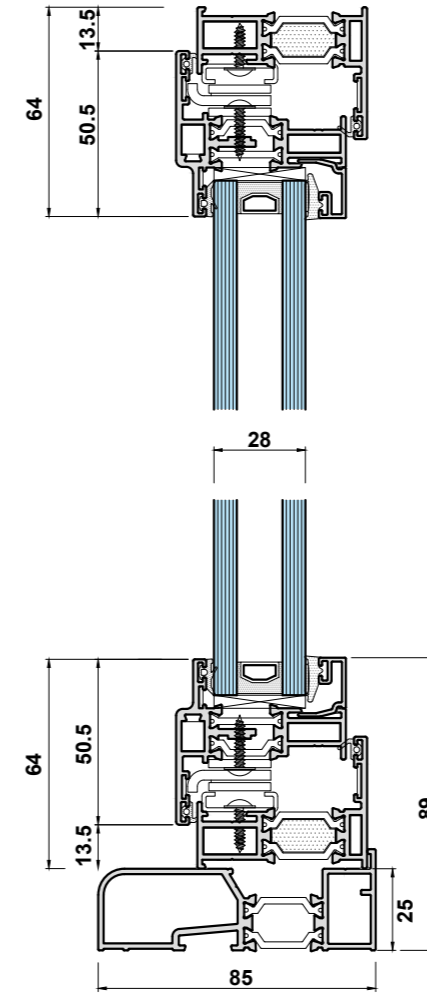

Section through B - B

(1:2.5 @ A3)

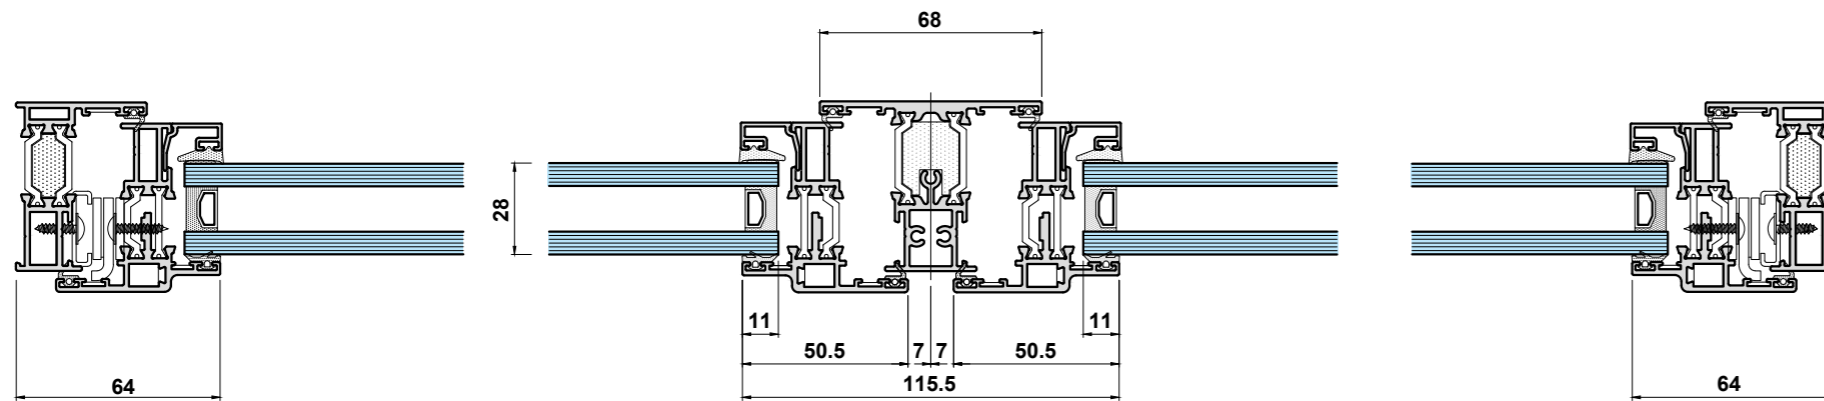

Section through A - A

(1:2.5 @ A3)

Notes:

Windows to be finished in polyester powder coat white to all visible surfaces.  
 Glass IGUs to match existing glazing finish, namely;  
 a. Clear to Window 1  
 b. "Cotswold" obscure to Window 2.

Window sashes to open fully to provide means of escape in emergency.

Planning Application Detail  
 for Rear Elevation  
 Windows At:  
 Hawks Mill  
 Hawks Mill Street  
 Needham Market  
 Suffolk IP6 8LU

**PROPOSED**