




Location Plan
1 : 1250

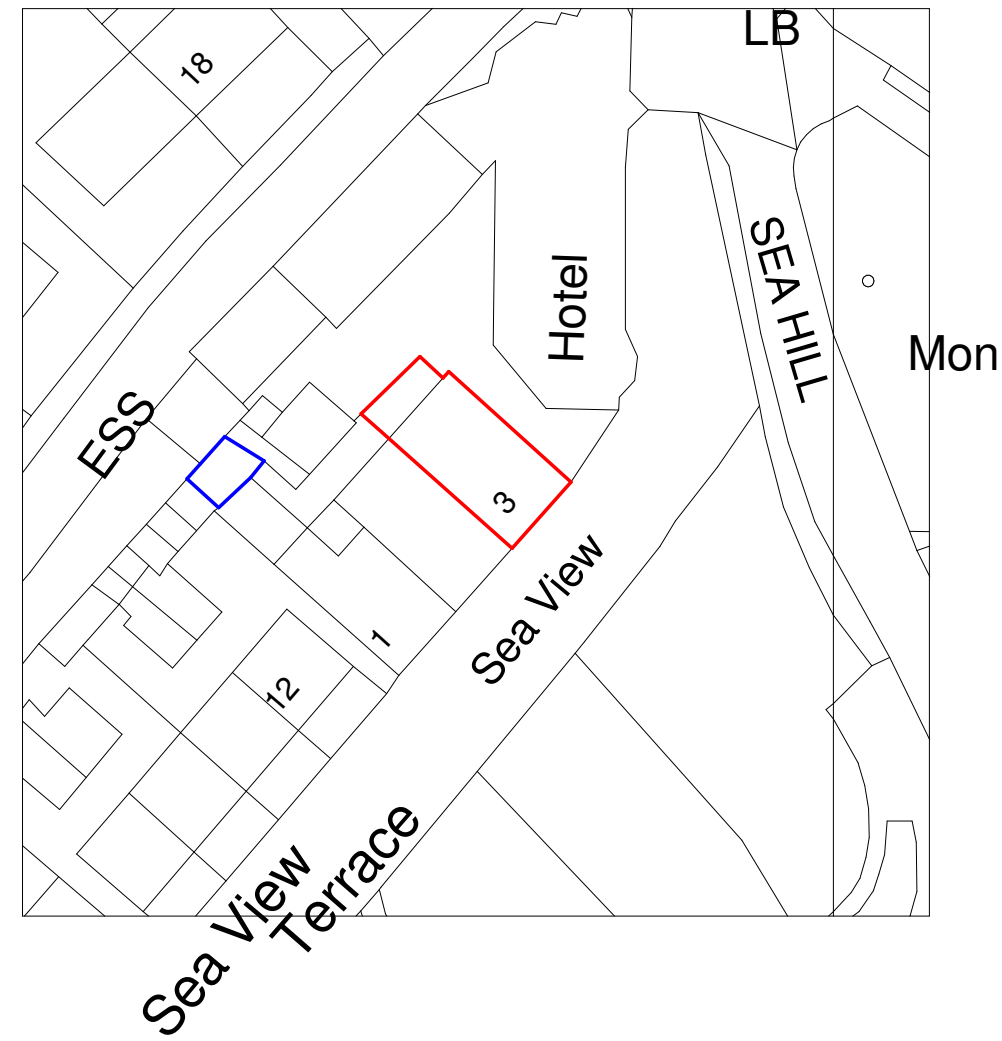

Site Block Plan
1 : 500

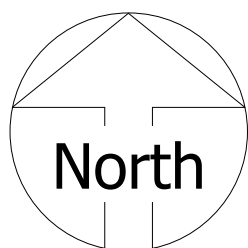


1:1250

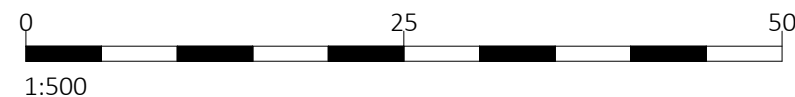

1:500

Crown Copyright and database right 2023 _ Serial Number 269881 _ Ordnance Survey Licence 100048957 _ Reproduction in whole or in part is prohibited without the prior permission of Ordnance Survey

		Page Size: A3
		Scale: As indicated
		Date: 05/11/2023
		Project Status: Planning
Project Ref: 1295	Project Description: Loft Conversion	
Client Name: Mr & Mrs Chamberlain		
Project Address: 3 Sea View, Common Lane, Beer, EX12 3EU		
Sheet No: 001	Rev-01	
Sheet Title: Location and Block Plan		
ads@pws-plans.com 07933 383367 9 Wessiters EX12 2PW		