



Front (East) Elevation 1:200

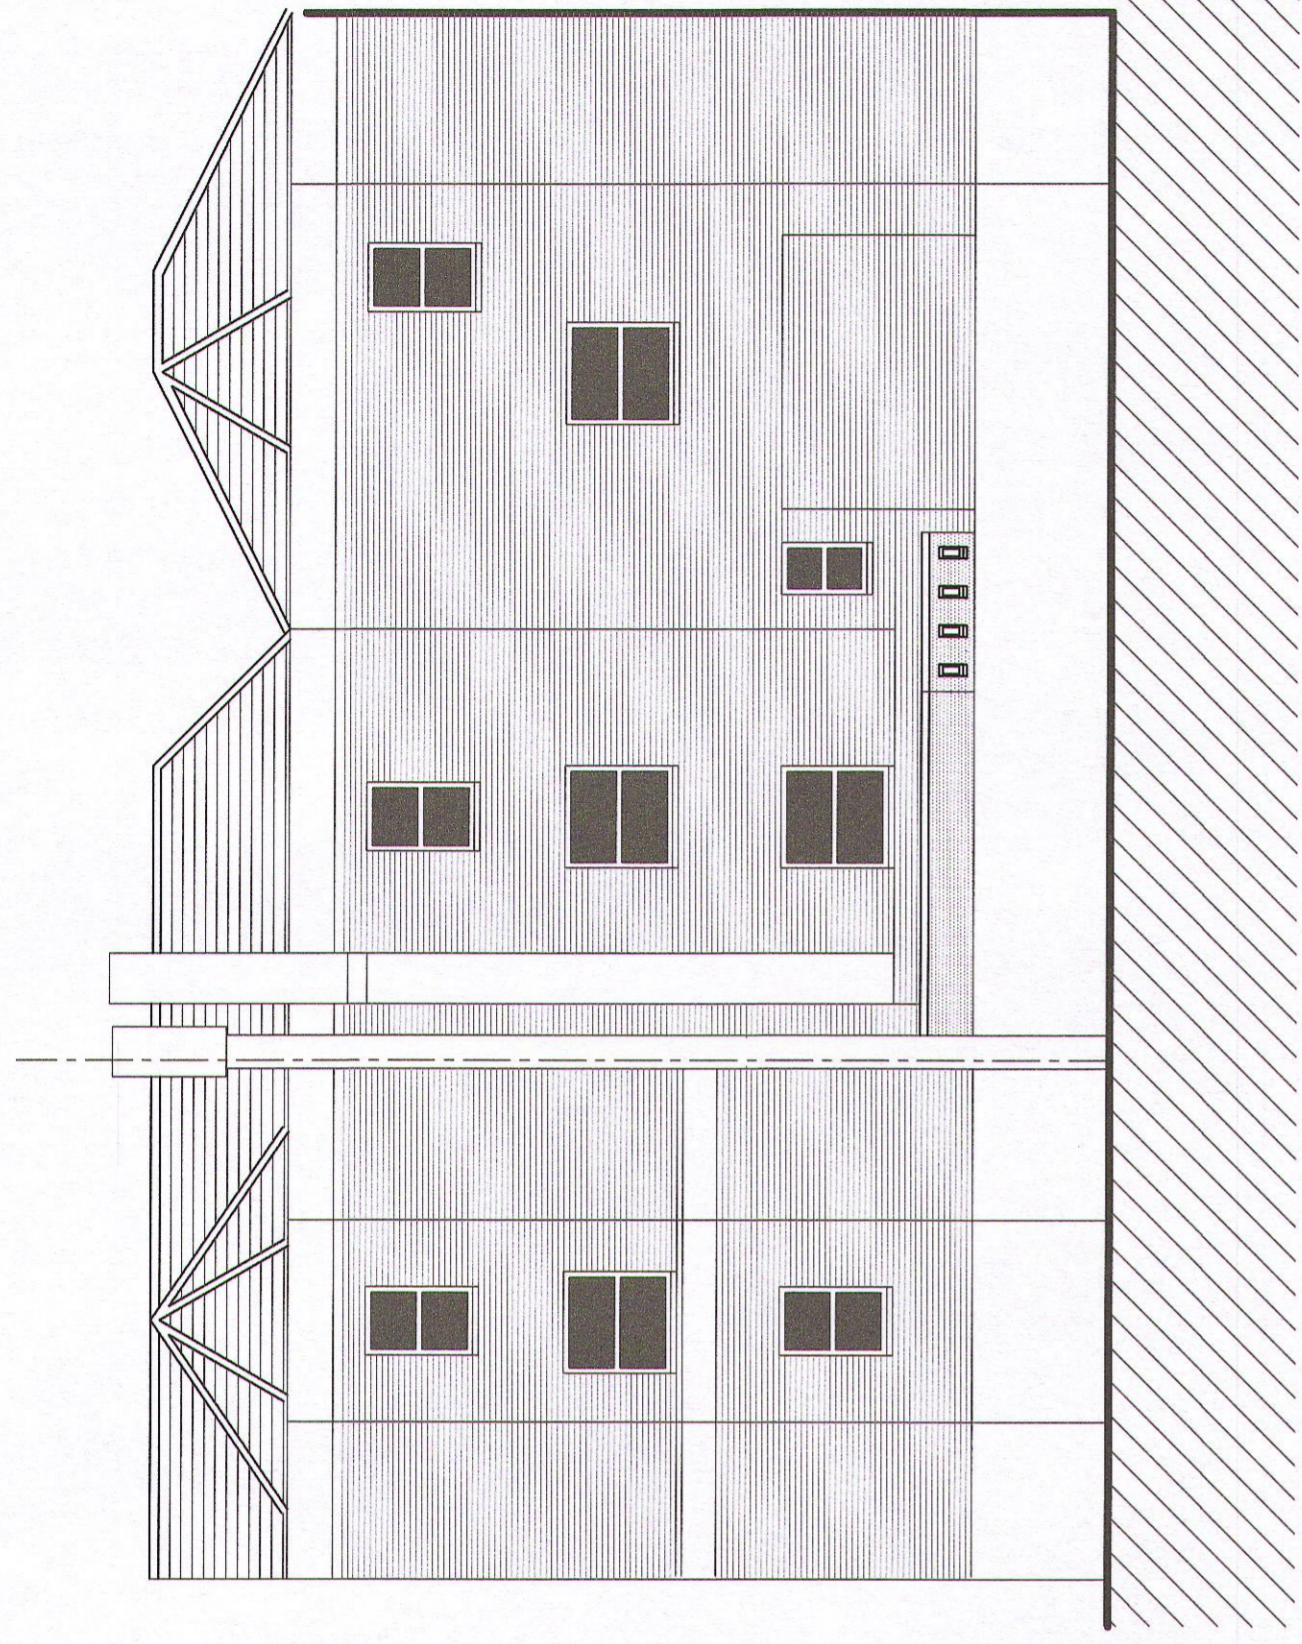

Rear (West) Elevation 1:200

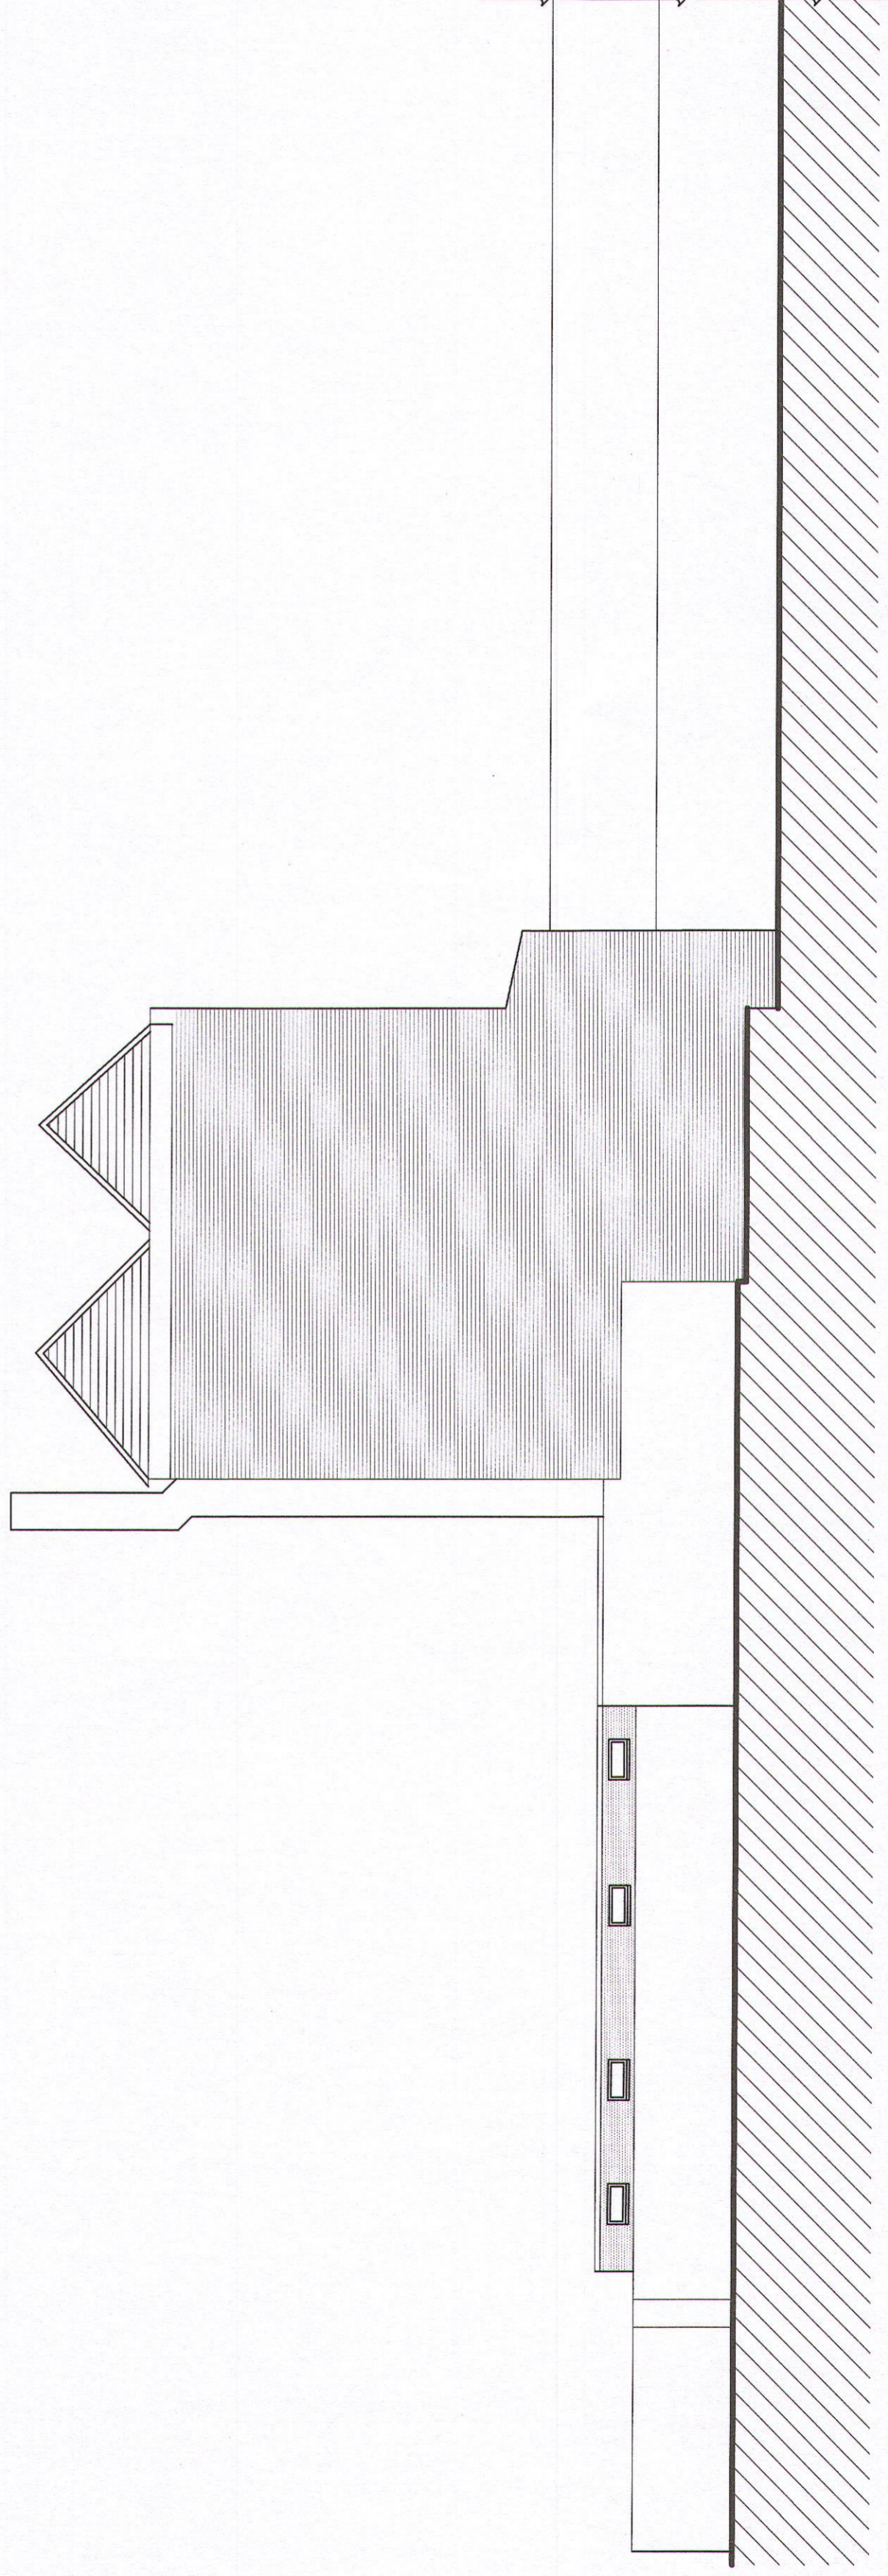

Side (South) Elevation 1:200

Rev	Description	Date
A	Planning Submission	Nov/23

Written dimensions only to be taken from this Drawing. All dimensions are to be checked on site before any work commences and any discrepancies are to be notified to the Architects immediately. DO NOT SCALE - All dimensions are in millimetres.

Job Title  
**Restaurant Refurbishment**  
 256a Brixton Hill  
 Brixton  
 London SW2 1HF

Client  
**P Taifue**

Drawing Title  
**Elevations**  
**As Existing**

Scale 1:100 @ A2

Drawn By **MRE(J.PW)** Checked **MRE** Date **Nov/23**

Drawing No **23010** Rev **5** A

**The J S Partnership**  
 Chartered Architects, Planning & Interior Design Consultants  
 1, The Crescent, Wokingham, Surrey RG3 7DB  
 Tel: 01883-330130  
 e-mail: [marjorie@jspaarchitects.com](mailto:marjorie@jspaarchitects.com)