



Scale Bar - 100mm long when printed correctly


0m 1m 2m 3m 4m 5m 6m 7m 8m 9m 10metres 1:100

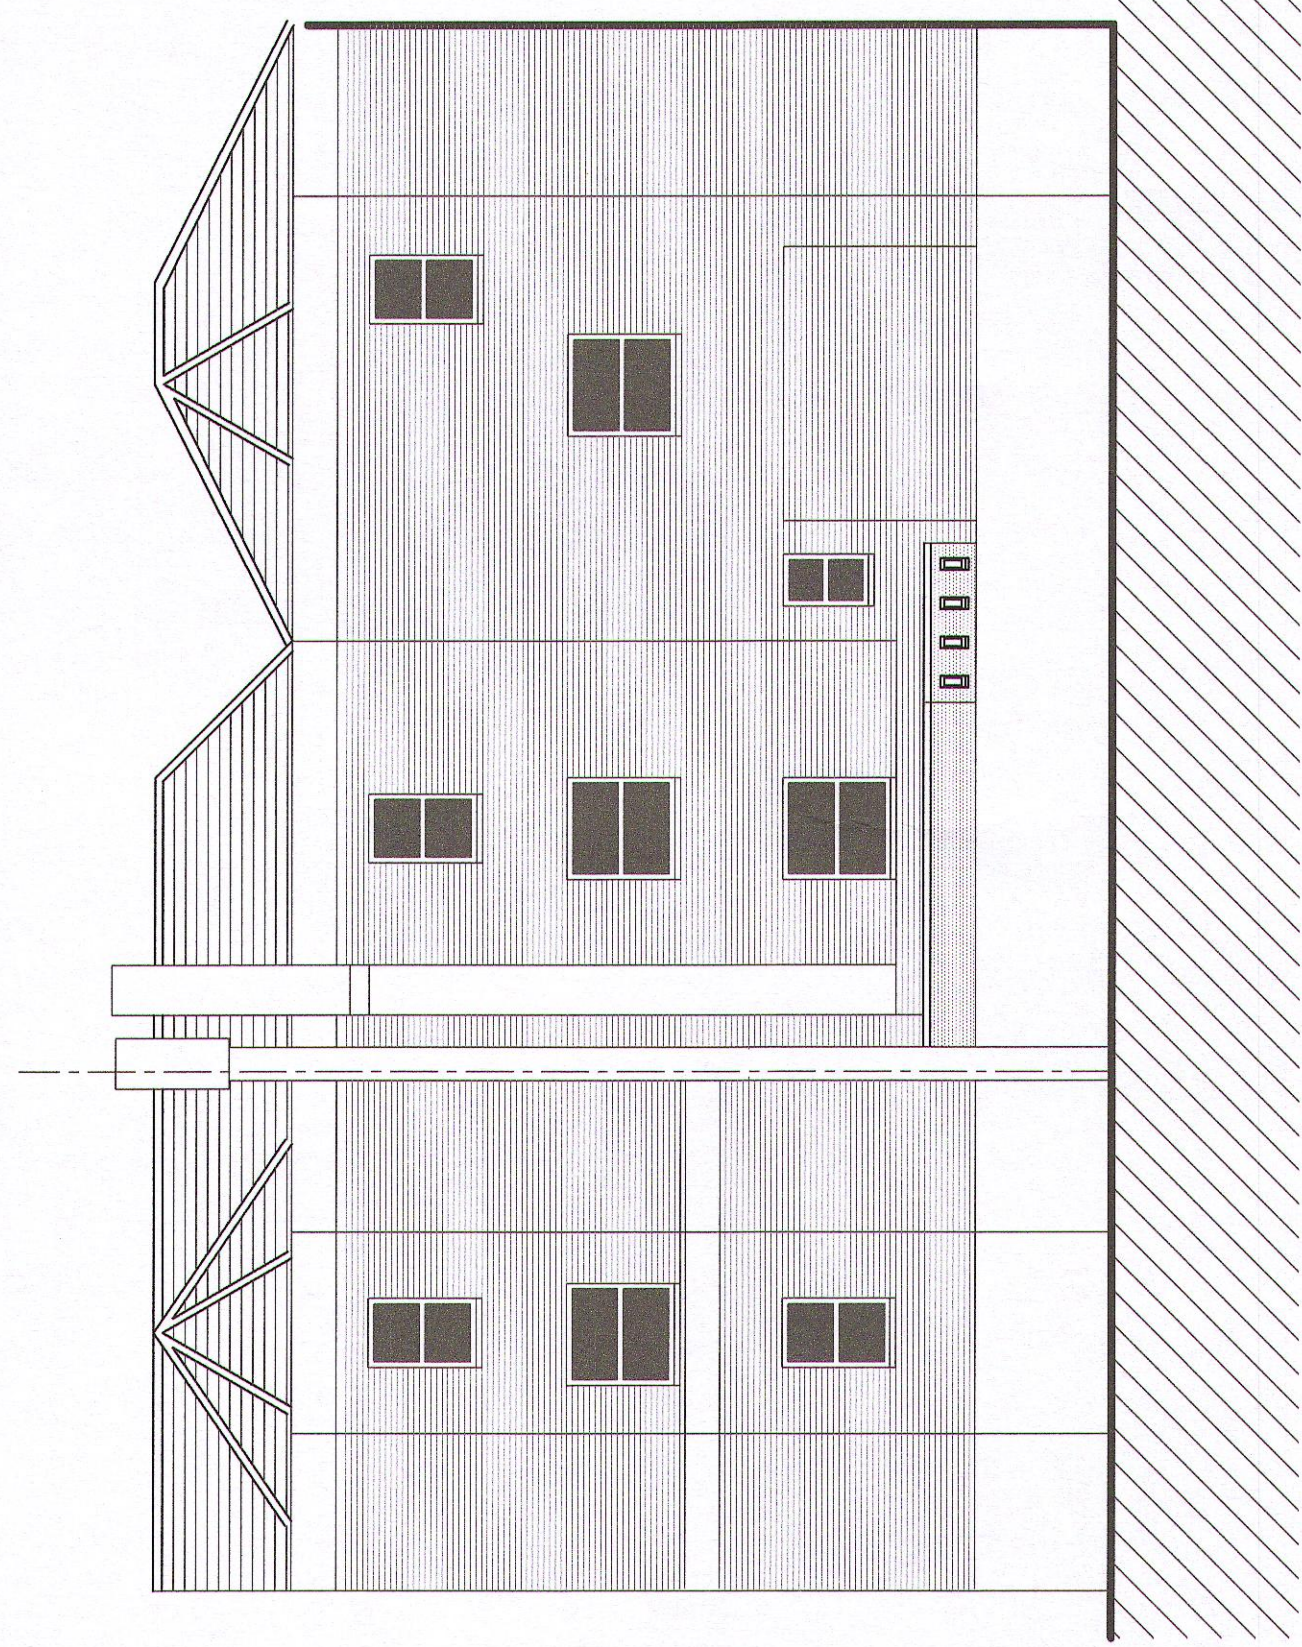

Rear (West) Elevation 1:100

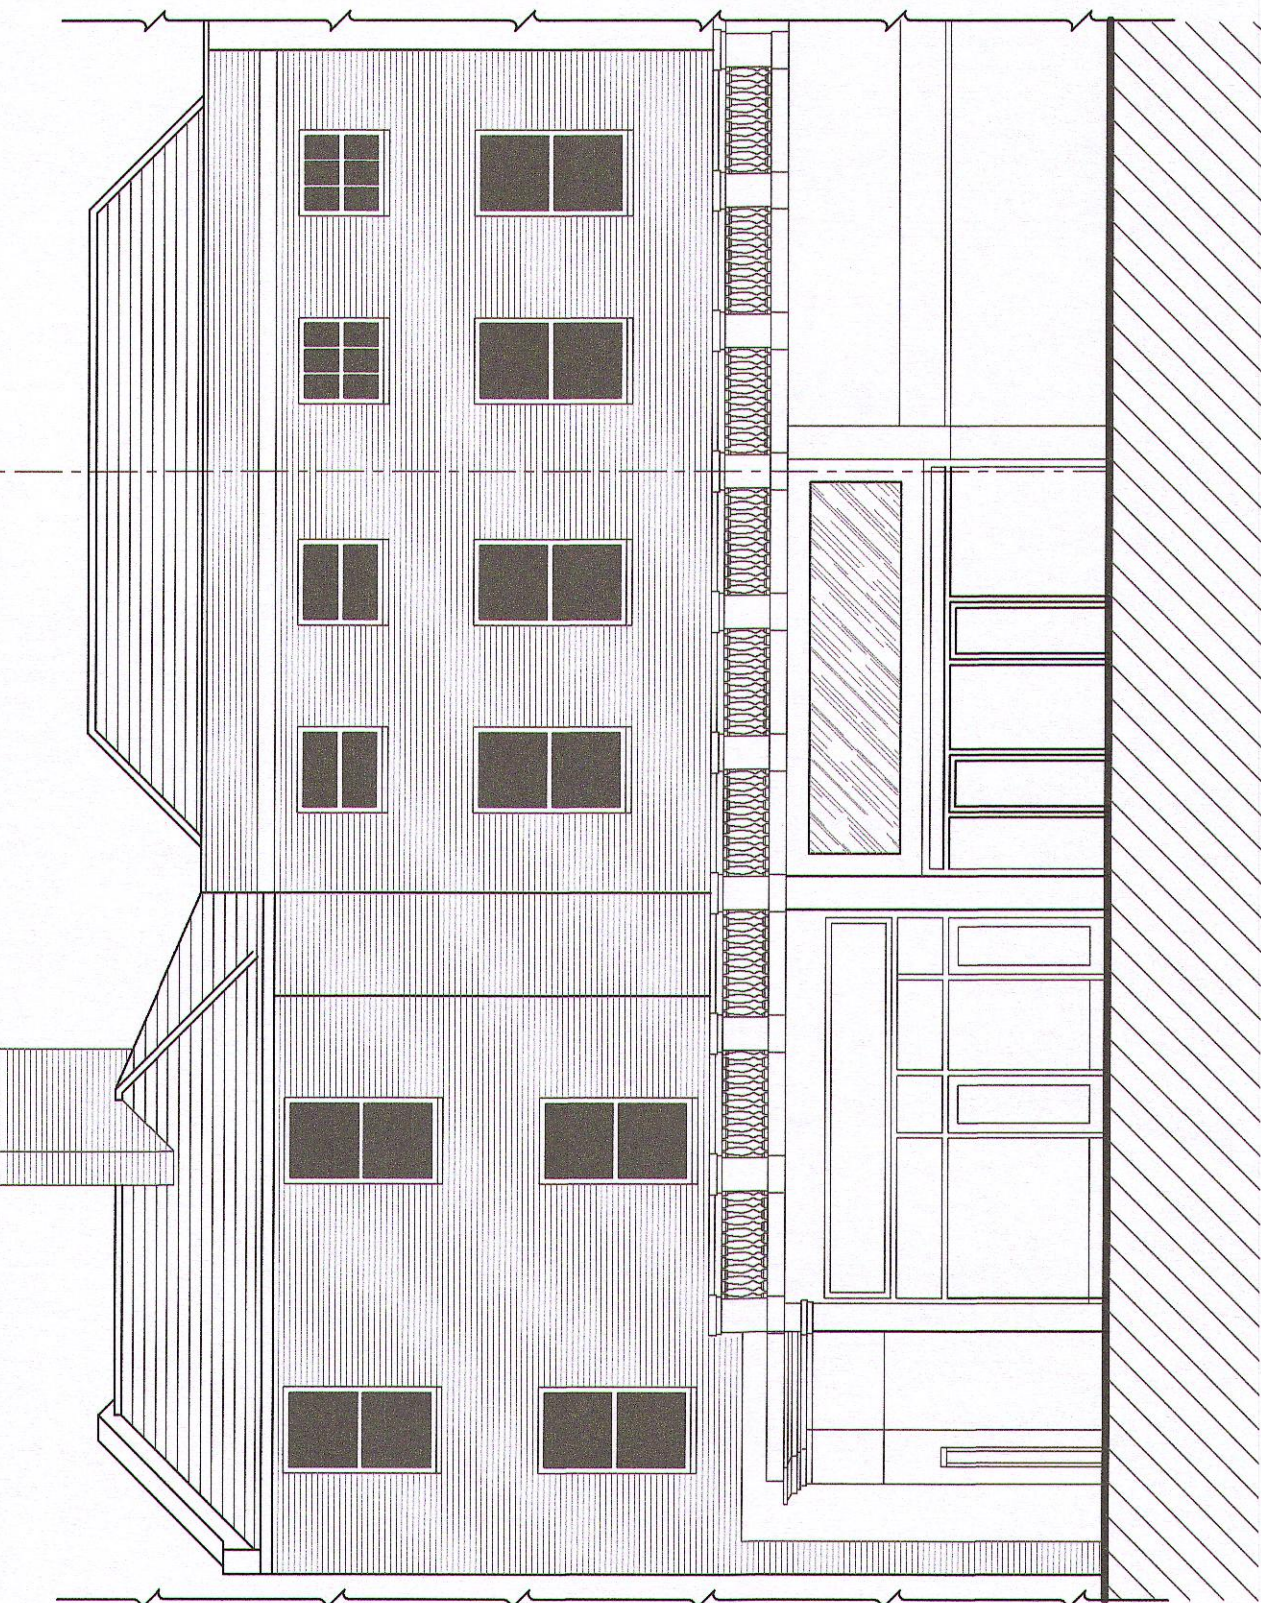

Front (East) Elevation 1:100

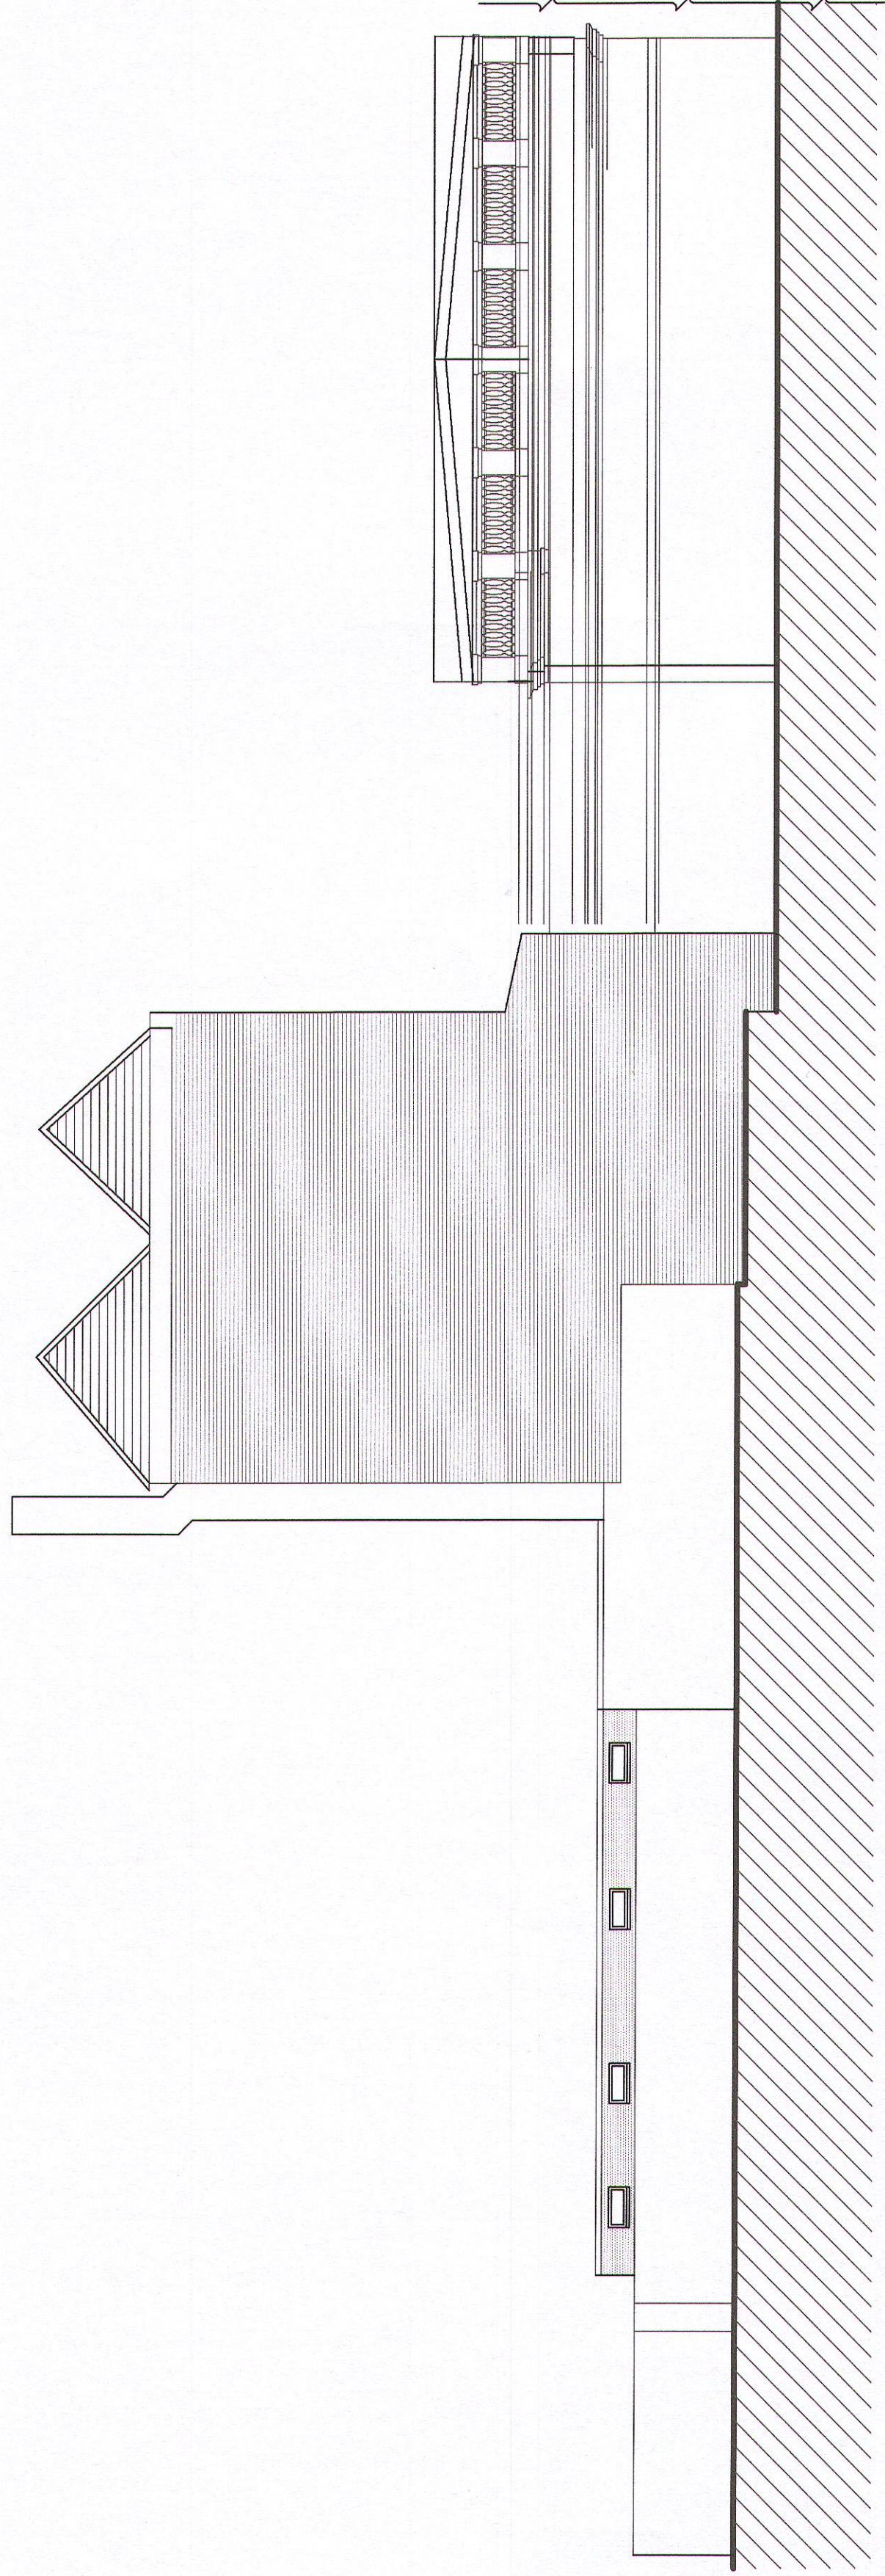

Side (South) Elevation 1:100

Rev	Description	Date
A	Planning Submission	Nov'23

Written dimensions only to be taken from this Drawing. All dimensions are to be checked on site before any work commences and any discrepancies are to be notified to the Architects immediately. DO NOT SCALE - All dimensions are in millimetres.

Job Title  
**Restaurant Refurbishment**  
 256a Brixton Hill  
 Brixton  
 London SW2 1HF

Client  
**P Taitue**

Drawing the Elevations As Proposed

Scale: 1:100 @ A3

Drawn By	Checked	Date
MRE(J.PW)		Nov'23

Drawing No	Rev
23010	11

**The J S Partnership**  
 Chartered Architects, Planning & Interior Design Consultants  
 1, The Crescent, Wokingham, Surrey, RG3 7DB  
 Tel: 01883-330130  
 e-mail: martin@jspaarchitects.com