




north east
elevations

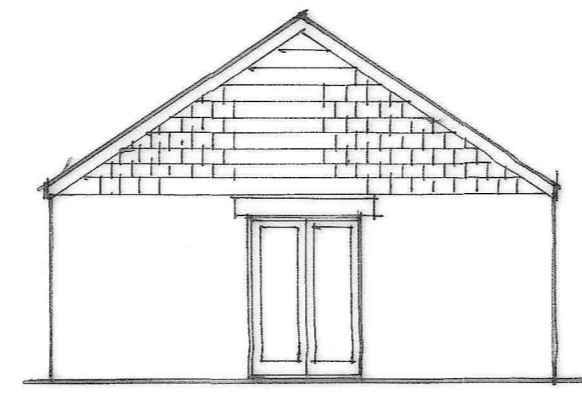

north west

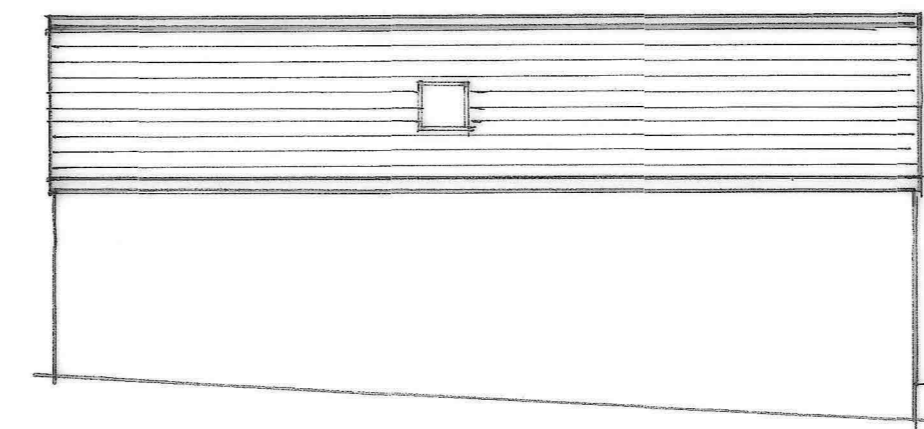


south west

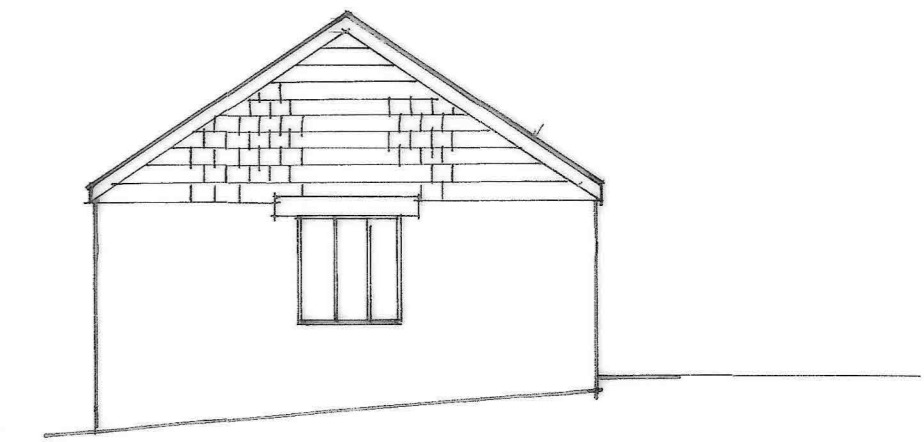


south east

1:100,

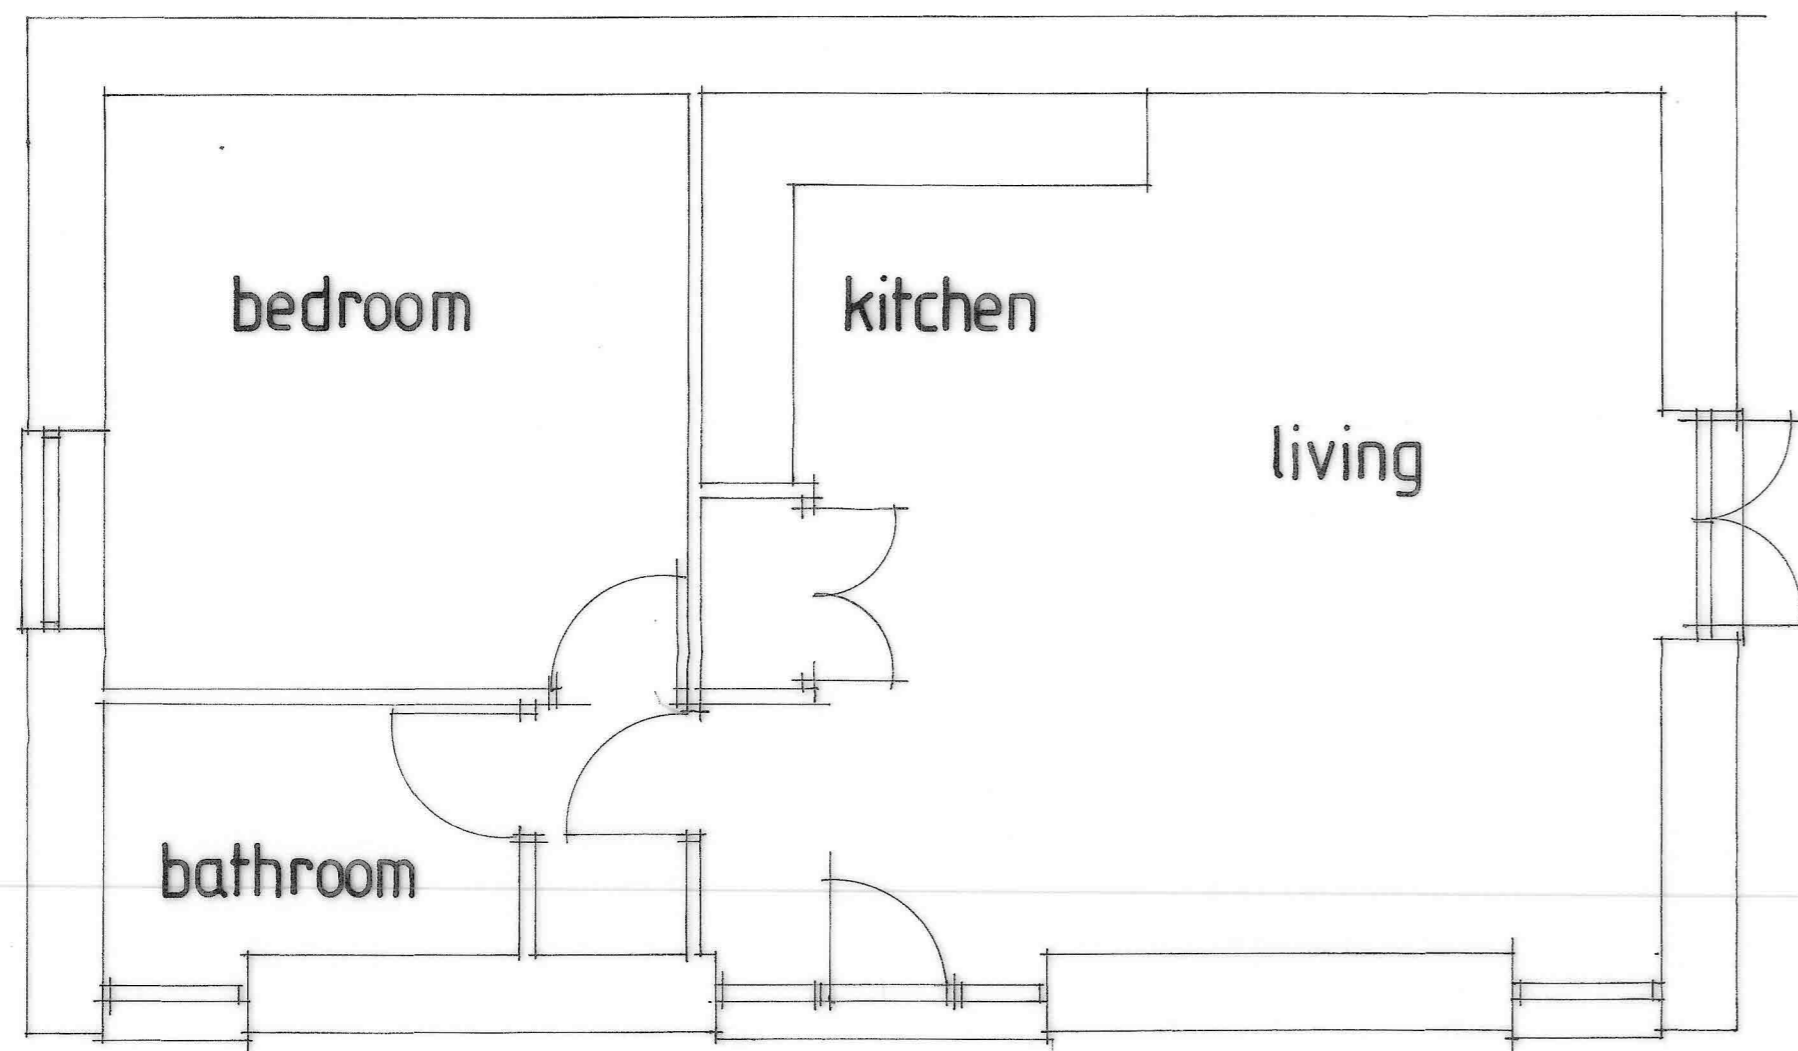

plan

1:50,

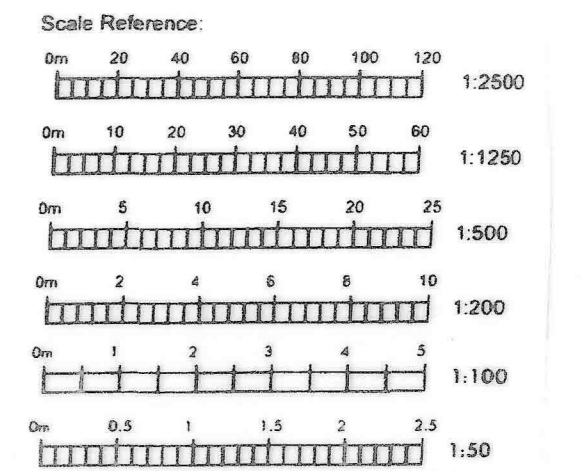

This drawing is produced for the purposes of Town Planning and Building Regulation application only. If in doubt ask!

Copyright reserved.

| Revisions | | | |
|-----------|--|--|--|
| | | | |
| | | | |

Job Title
Churchtown Barn
Lanreath
Looe
PL13 2NX

Client
Mr & Mrs. S. Heaseman.

Drawing Title
survey

AGS ARCHITECTURAL SERVICES (TM)
ANDREW G. SOADY. Tech RICS
 DINKIE DELL,
 LOWER TREMAR,
 ST. CLEER,
 LISKEARD,
 PL14 5EU. Telephone: 01579 344866.



| | |
|----------------------------|-------------------------------|
| Scales As shown on plan | Drawing No. 10921/2 |
| Date AUGUST 2023. | |