


0 2 4 6 8 10m  
SCALE - 1:200@A3

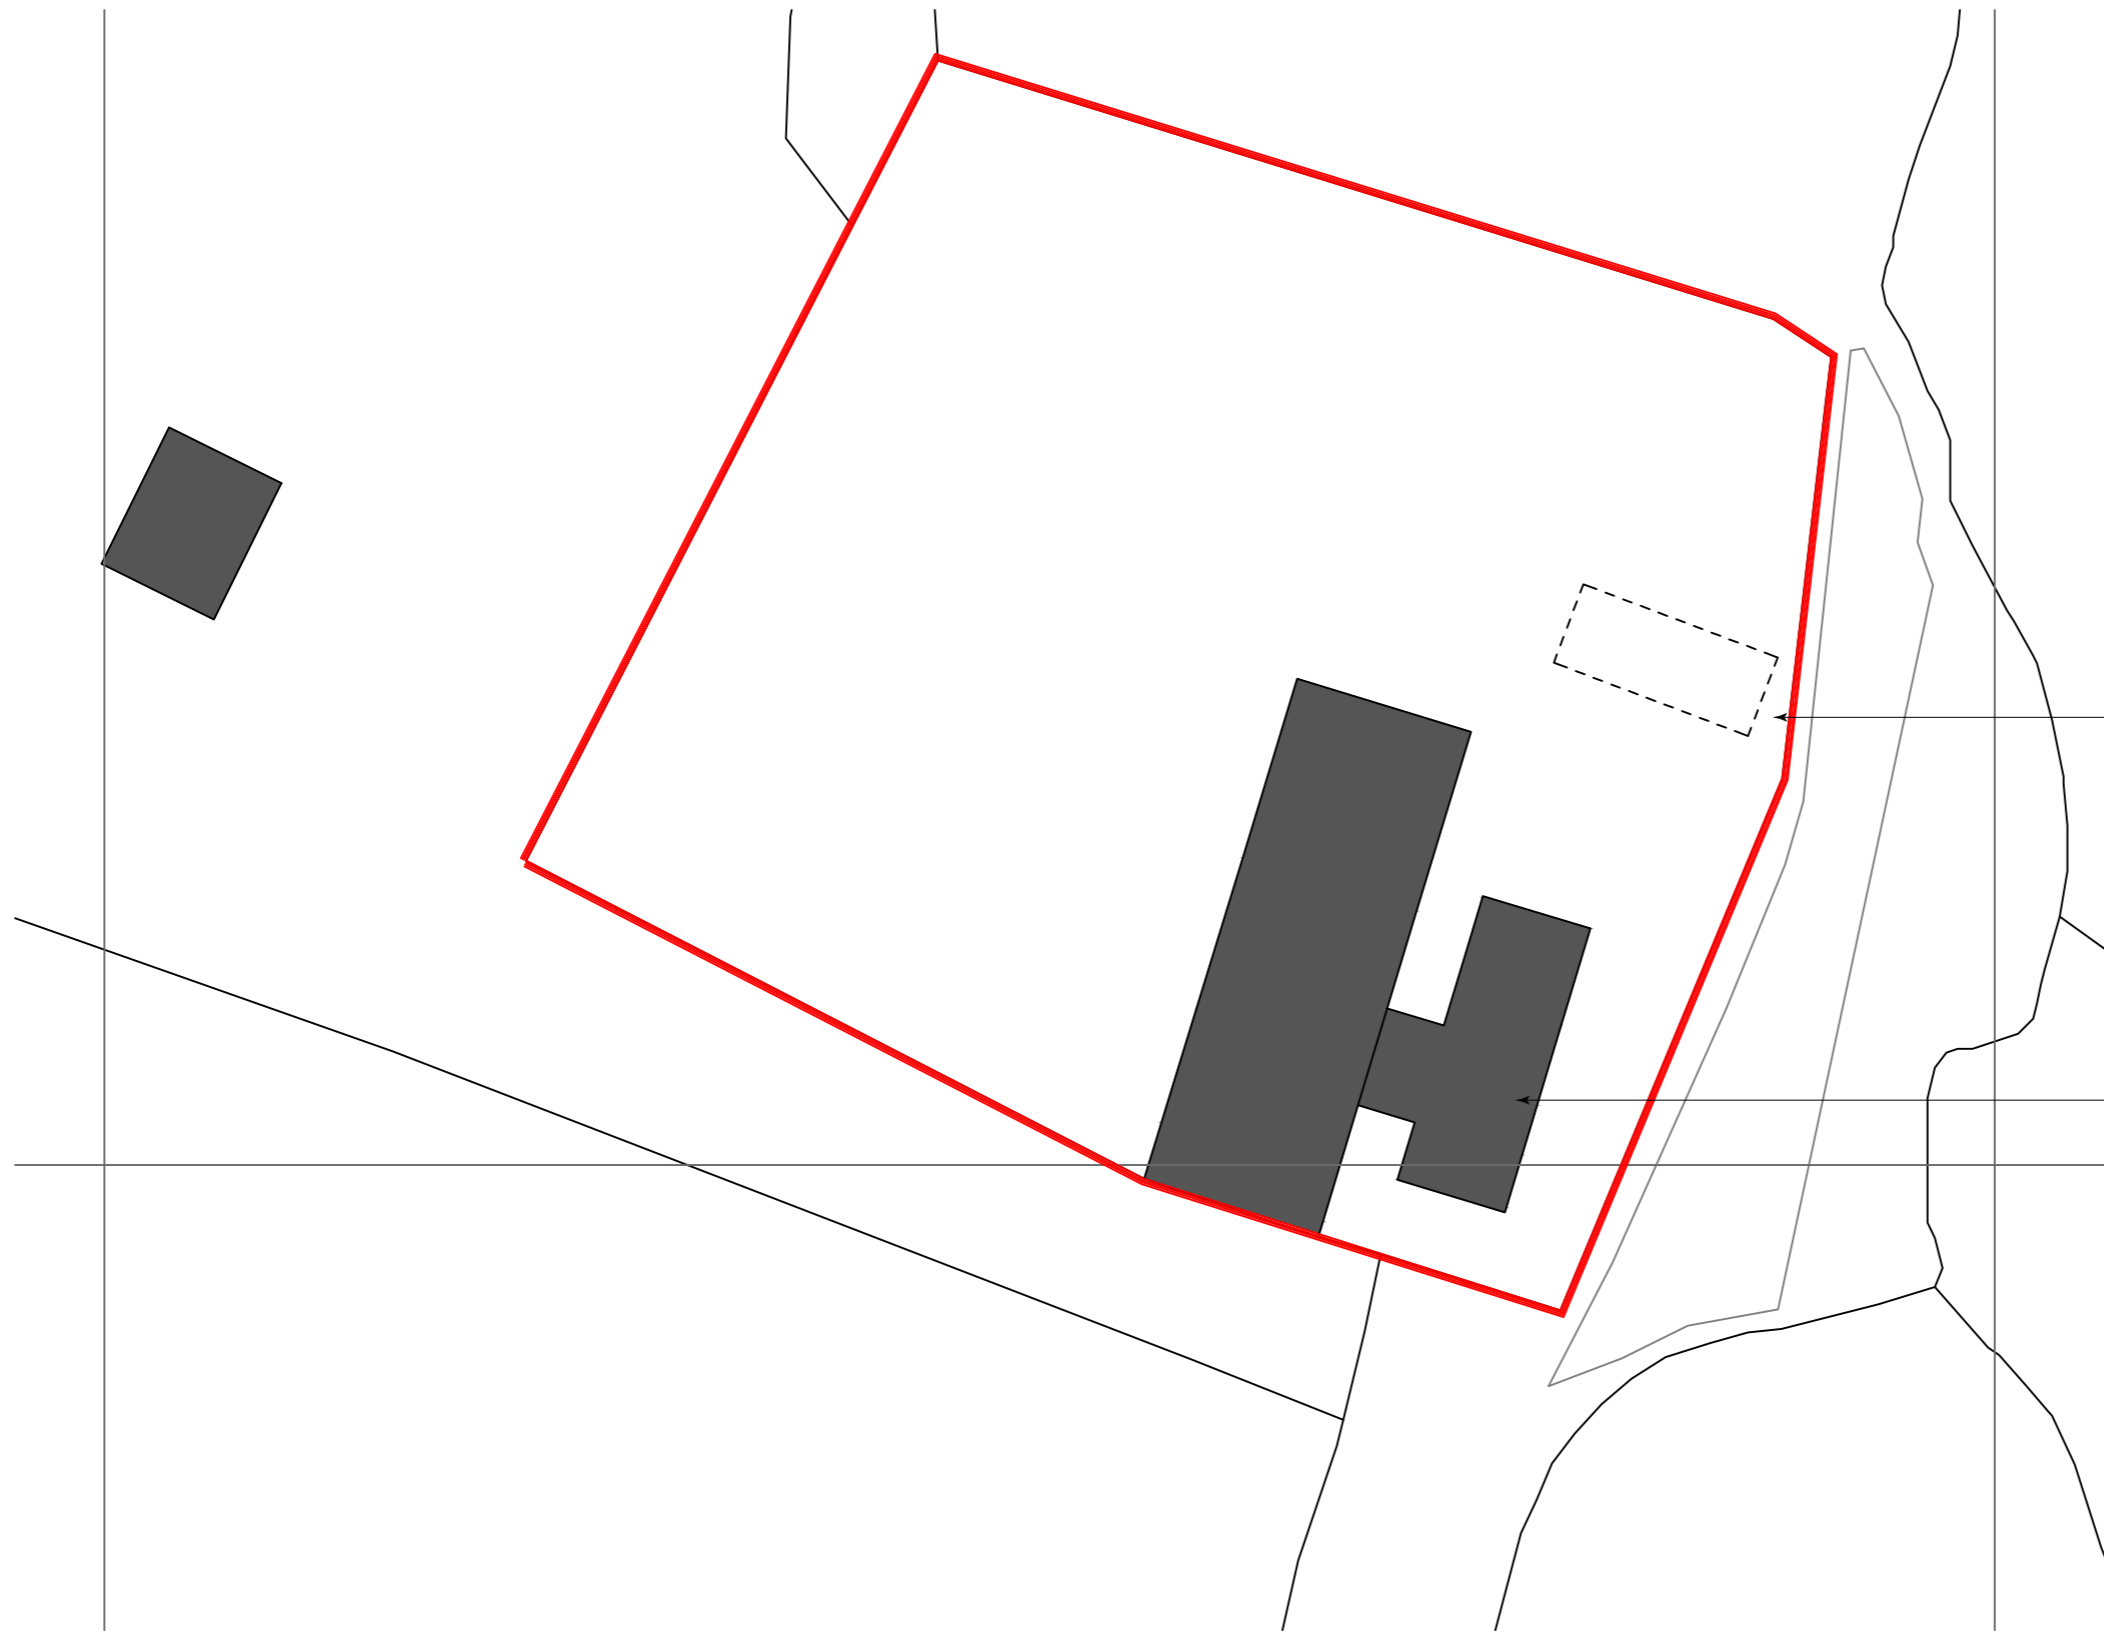

Location of former office where destroyed  
in storm in 2022

Existing barn and store (to be retained)

EXISTING SITE PLAN 1:200 AT A3

CUNNINGHAM  
Architecture

Job no. 028- Parkanoweth Farm  
024-PA-02-EXISTING-SITE-PLAN

CUNNINGHAMARCHITECTURE@OUTLOOK.COM - 07866718465

