


0 2 4 6 8 10m
SCALE - 1:200@A3

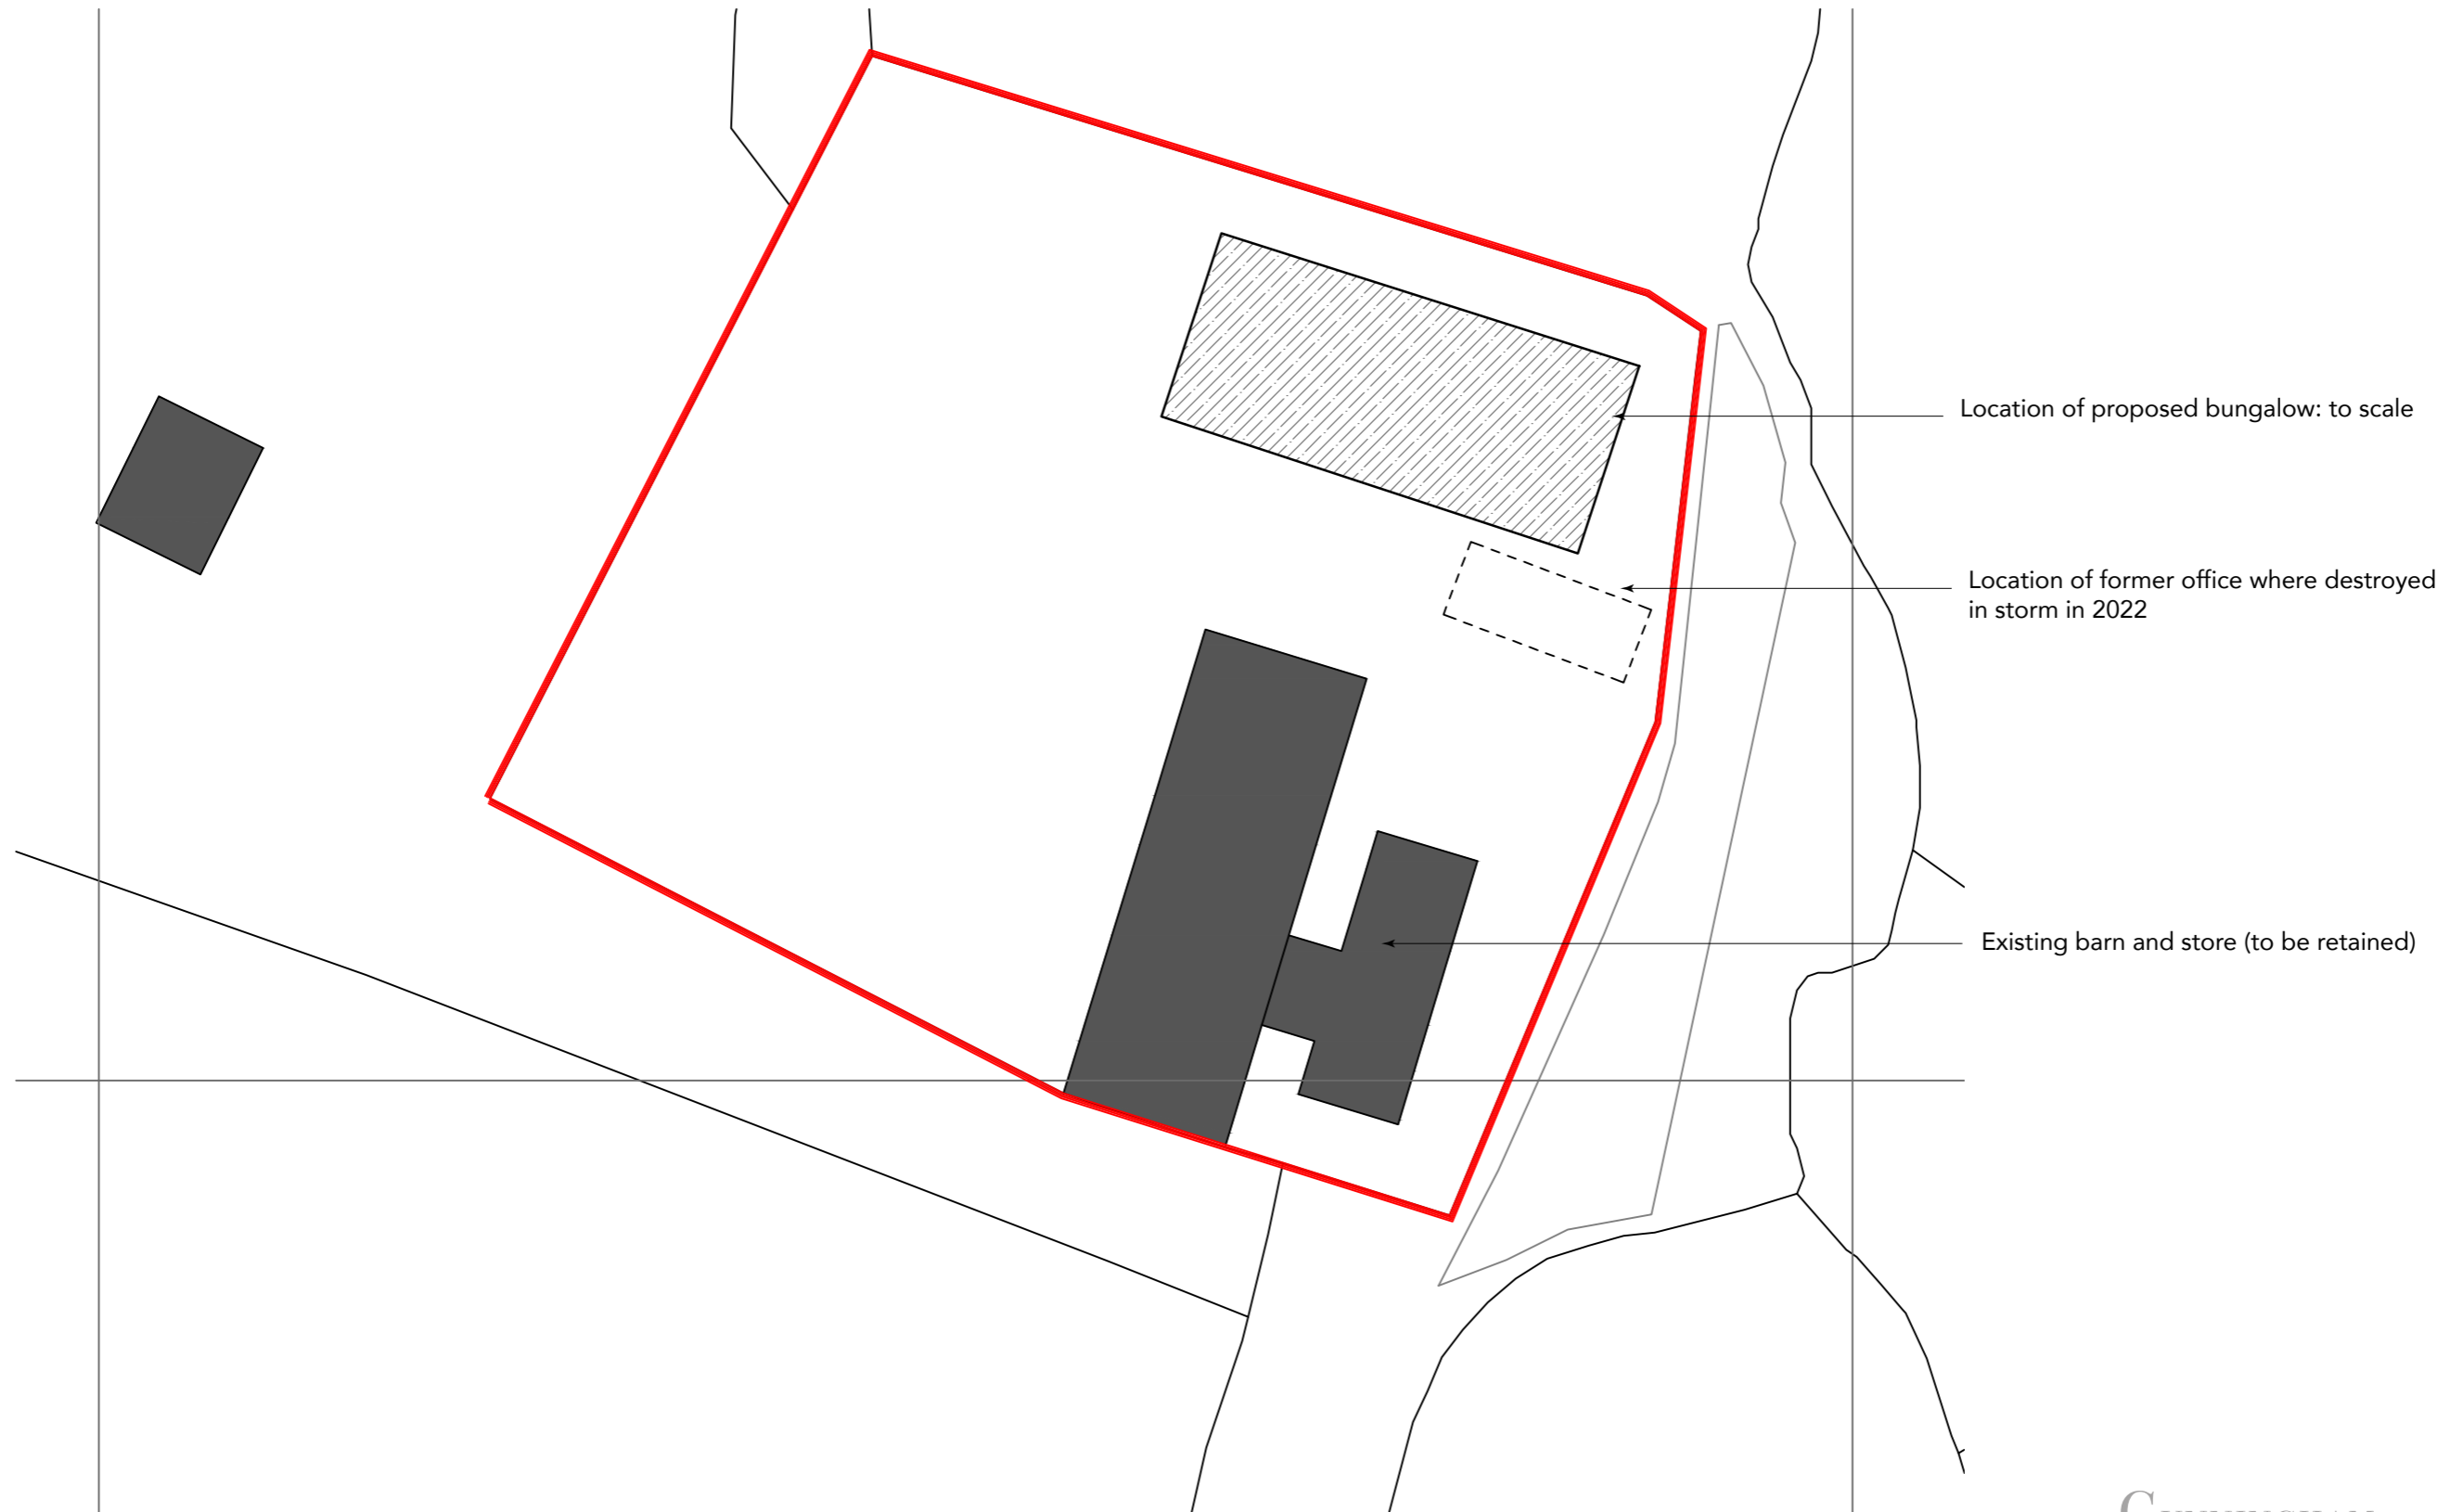

EXISTING SITE PLAN 1:200 AT A3

CUNNINGHAM
Architecture

Job no. 028- Parkanoweth Farm
024-PA-03-PROPOSED-SITE-PLAN

CUNNINGHAMARCHITECTURE@OUTLOOK.COM - 07866718465

