

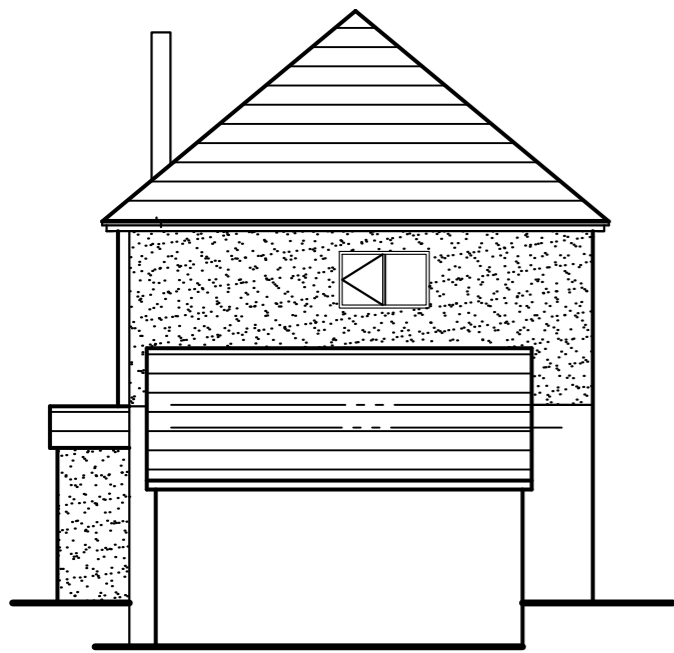



EAST 1:100

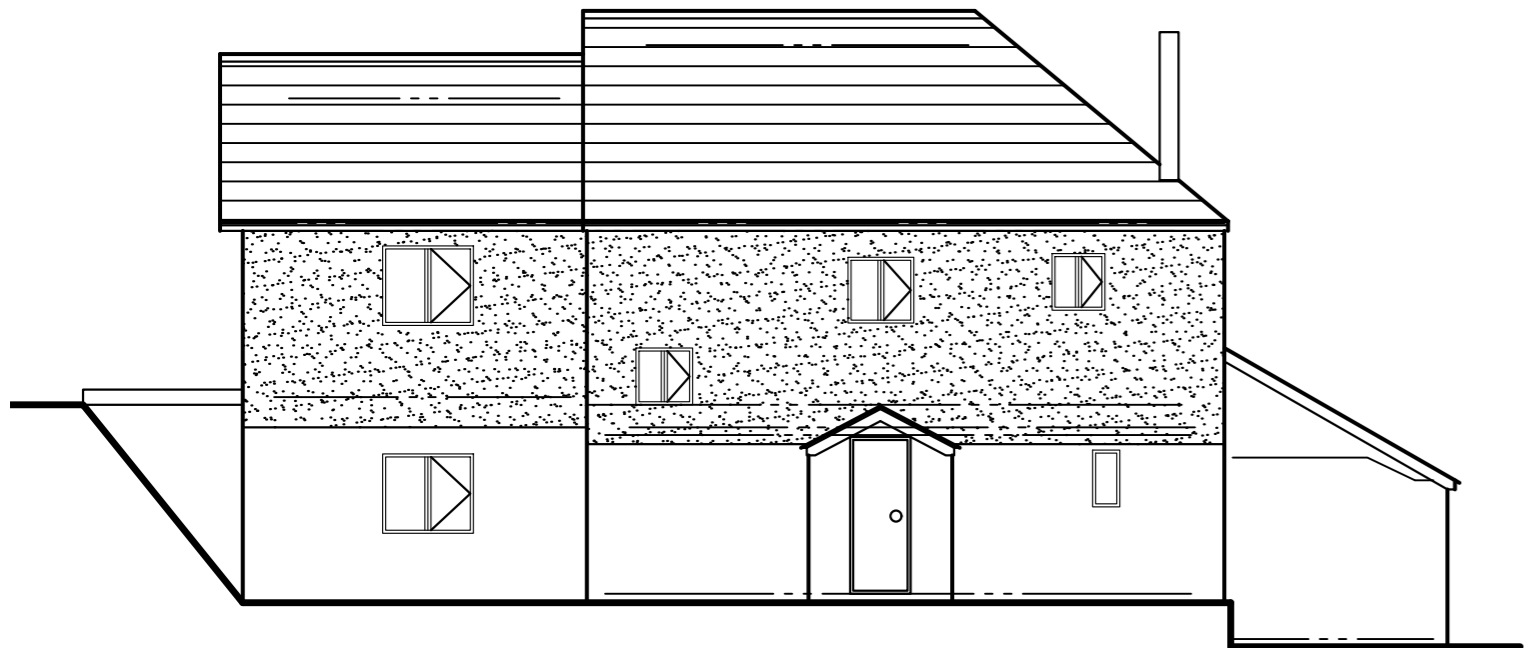


WEST 1:100

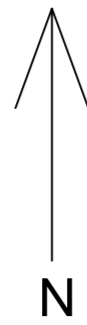

NORTH 1:100

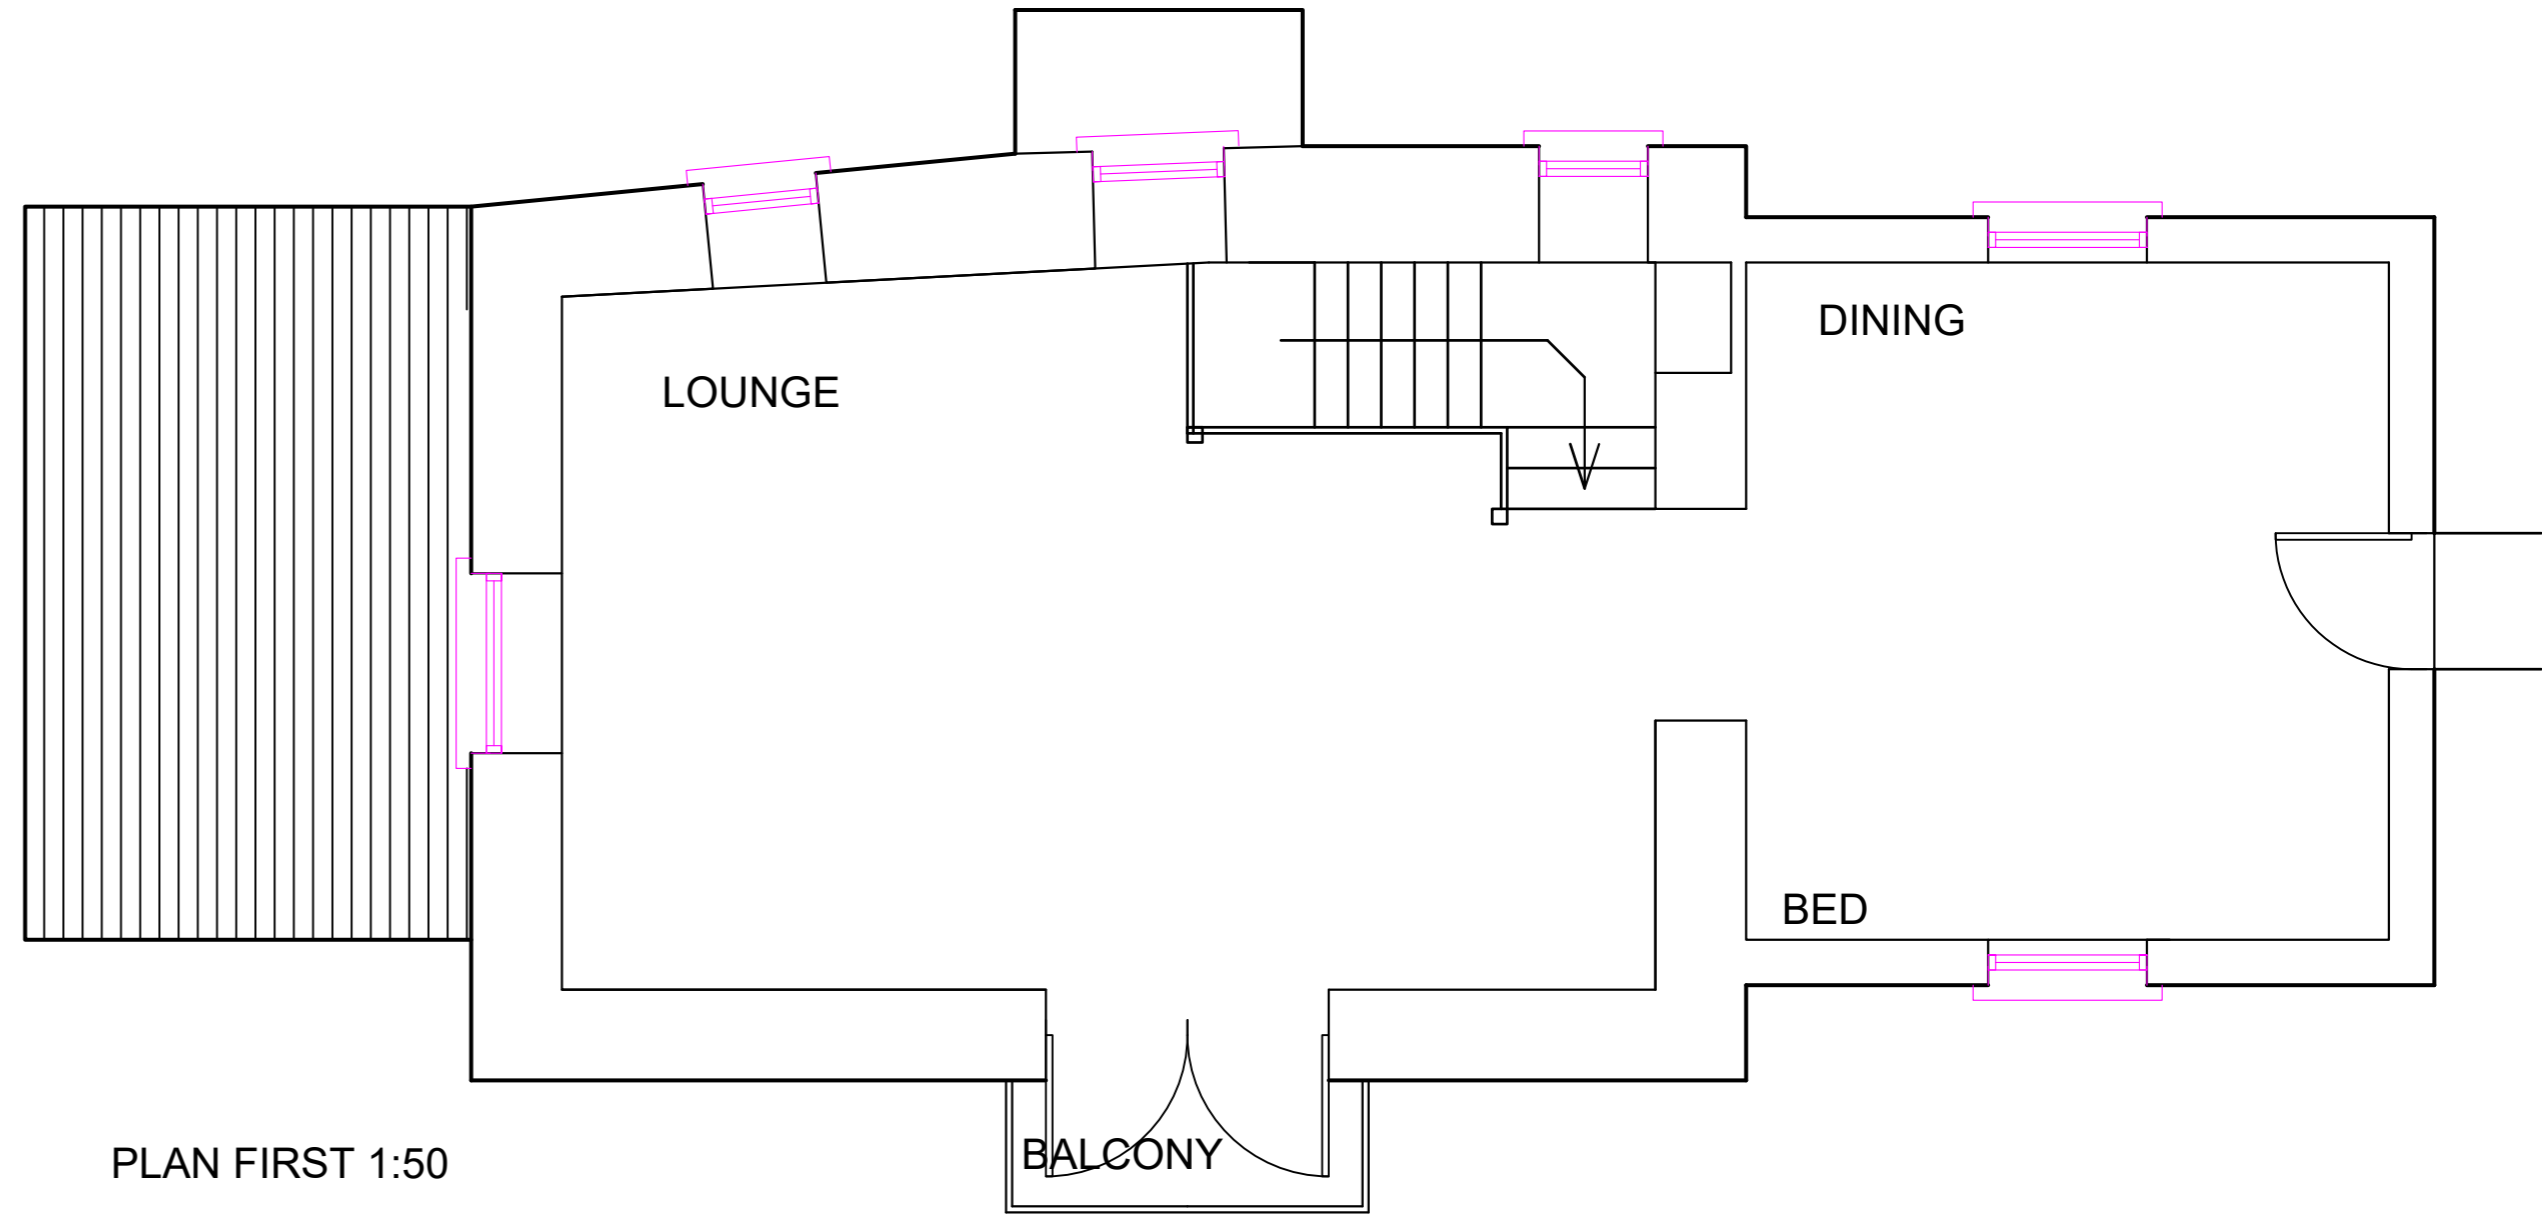

PLAN FIRST 1:50

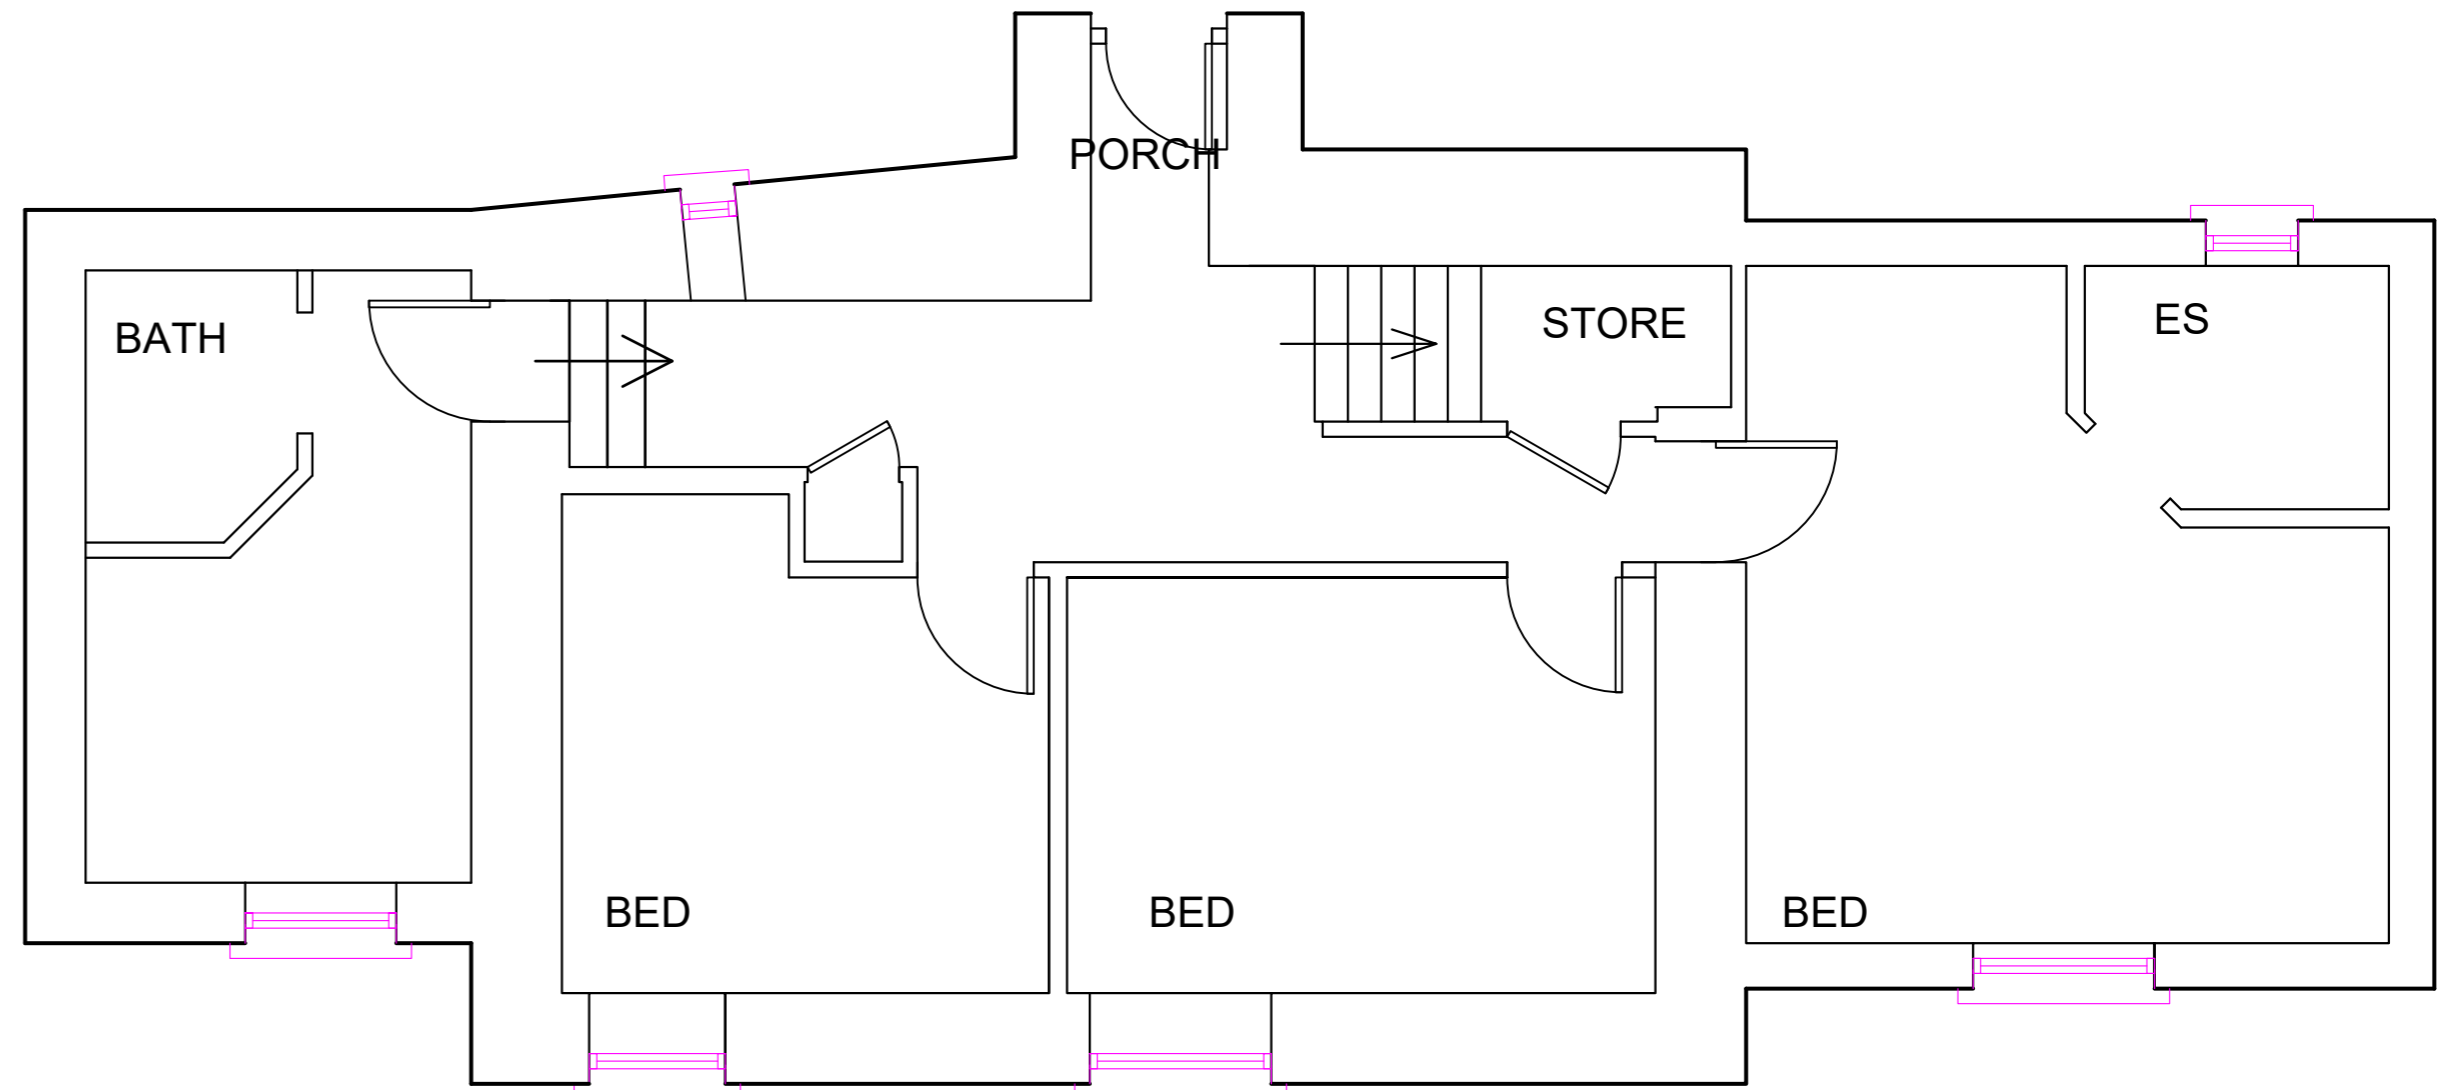

PLAN GROUND 1:50

0		
1:1250	125m	
1:500	50m	
1:100	10m	
1:50	5m	

DRAWING 3.00 SURVEY
 PORCH REPLACEMENT
 WHITS END FARM,
 EX23 0HT
 23/05/2023