




EAST 1:100

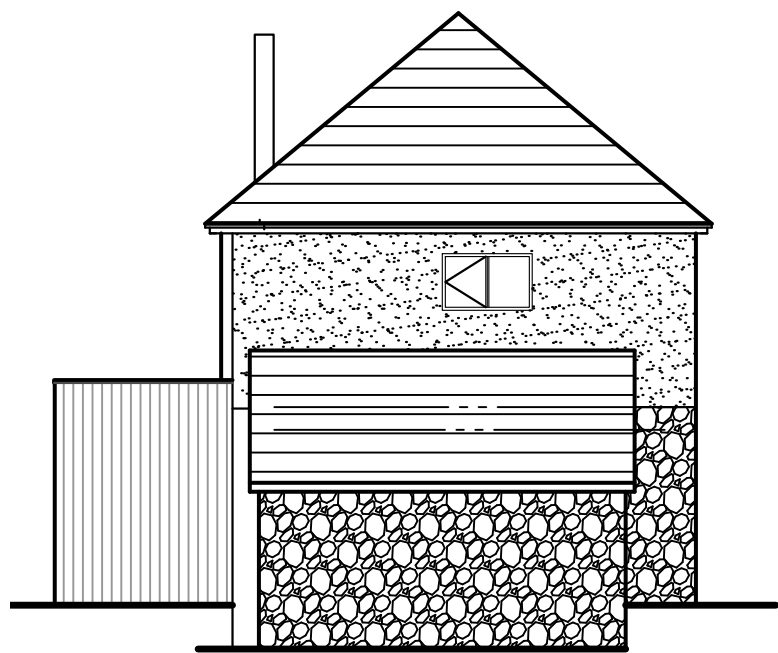


WEST 1:100

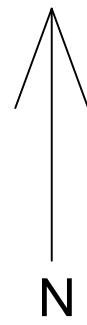


MATERIALS:-
 WALLS- TIMBER CLADDING STAIN BLACK
 DOOR/WINDOW- TIMBER NATURAL
 ROOF- GRP ANTRACITE
 RAINWATER GOODS- BLACK UPVC HALF ROUND

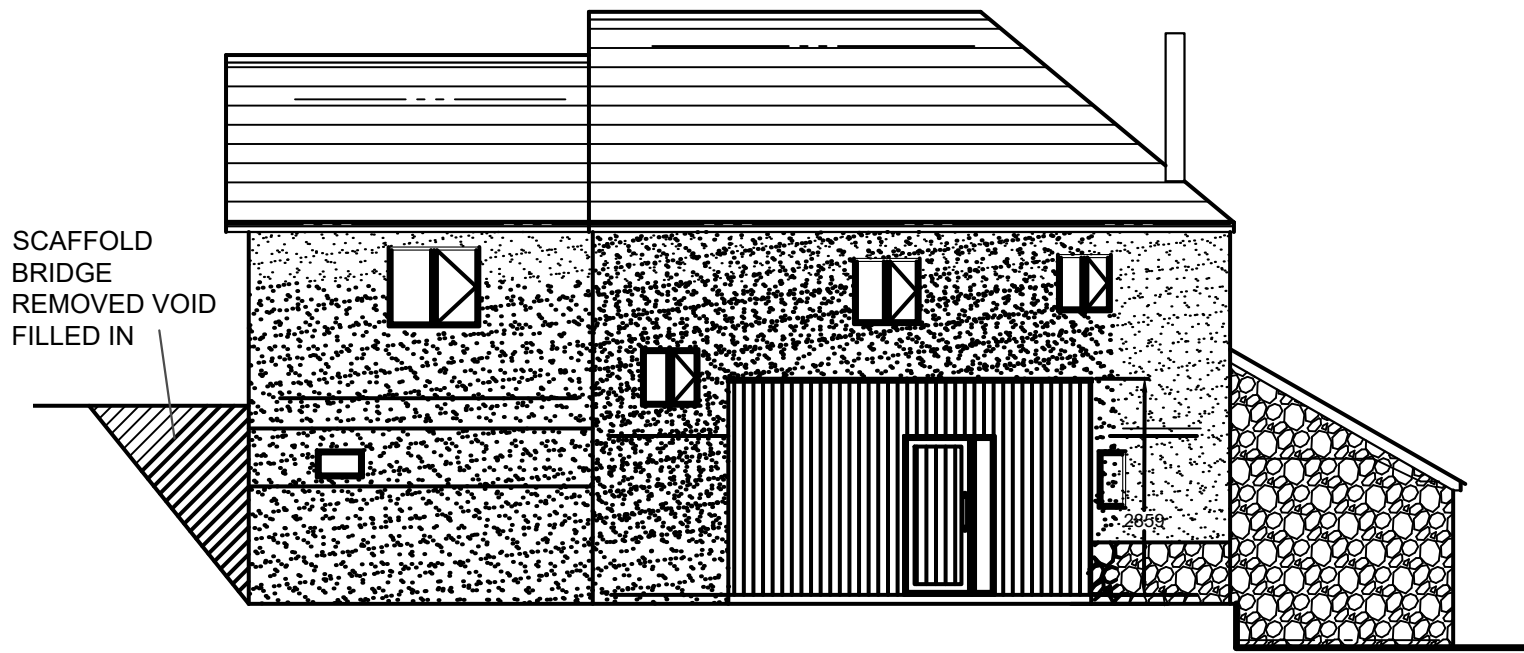


NORTH 1:100

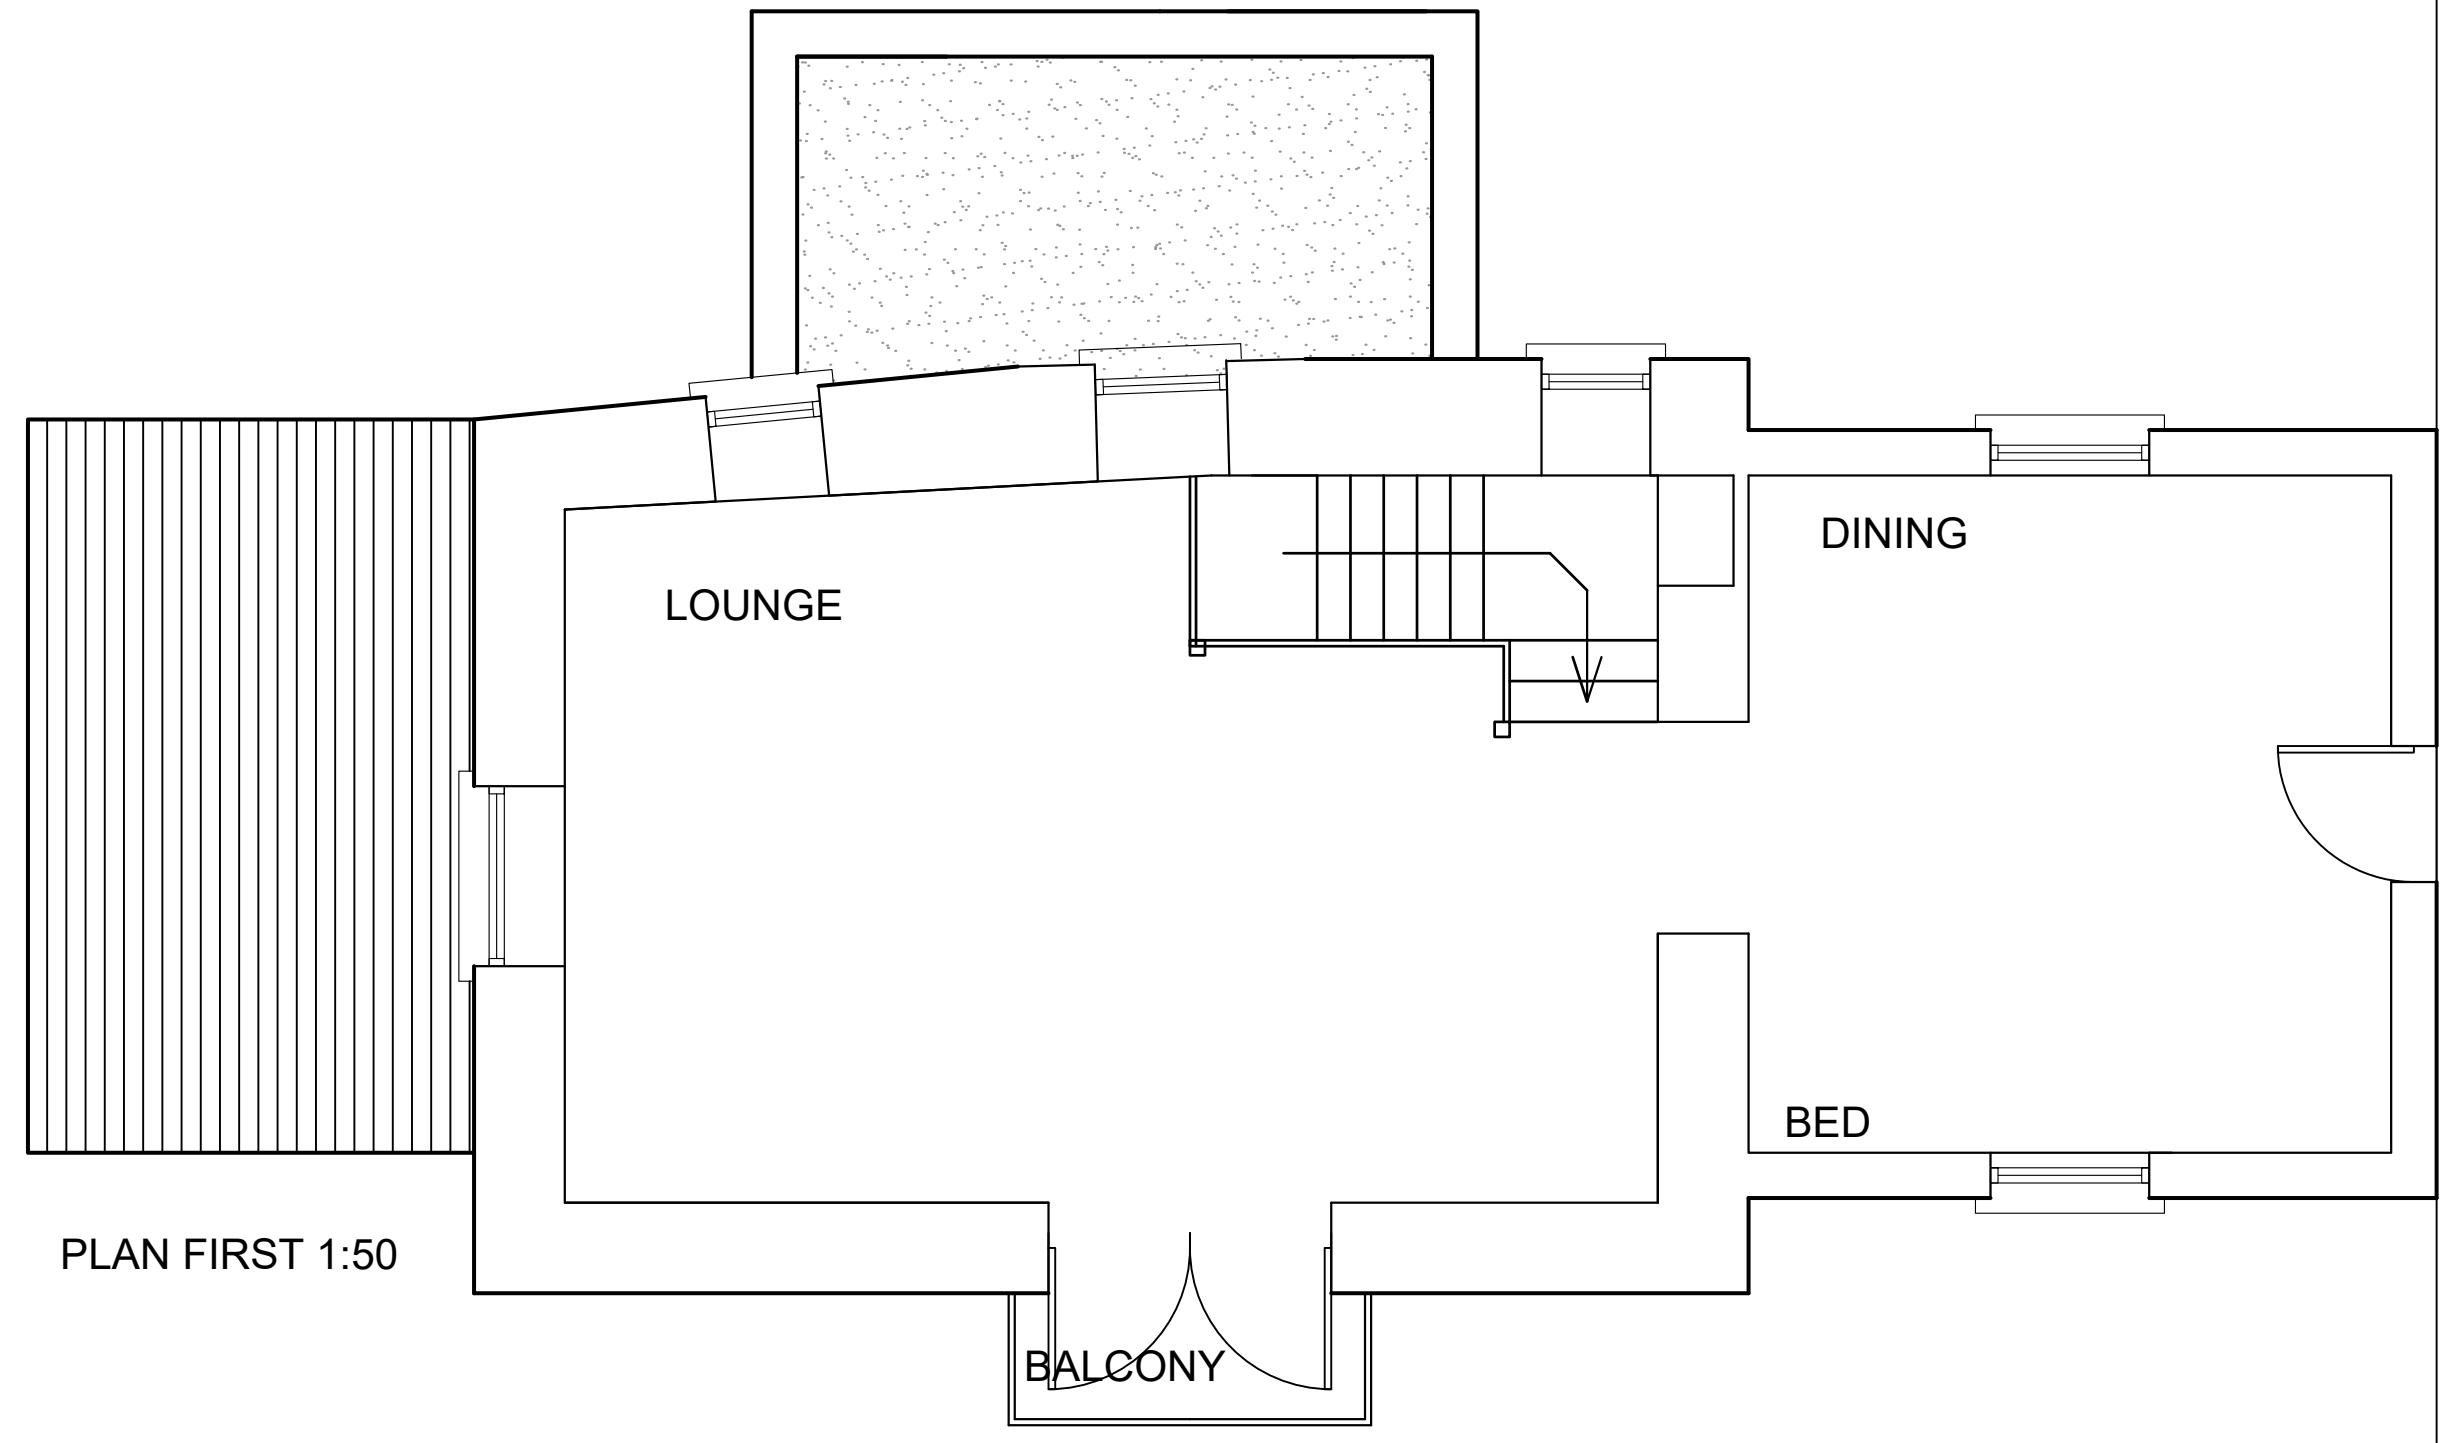

PLAN FIRST 1:50

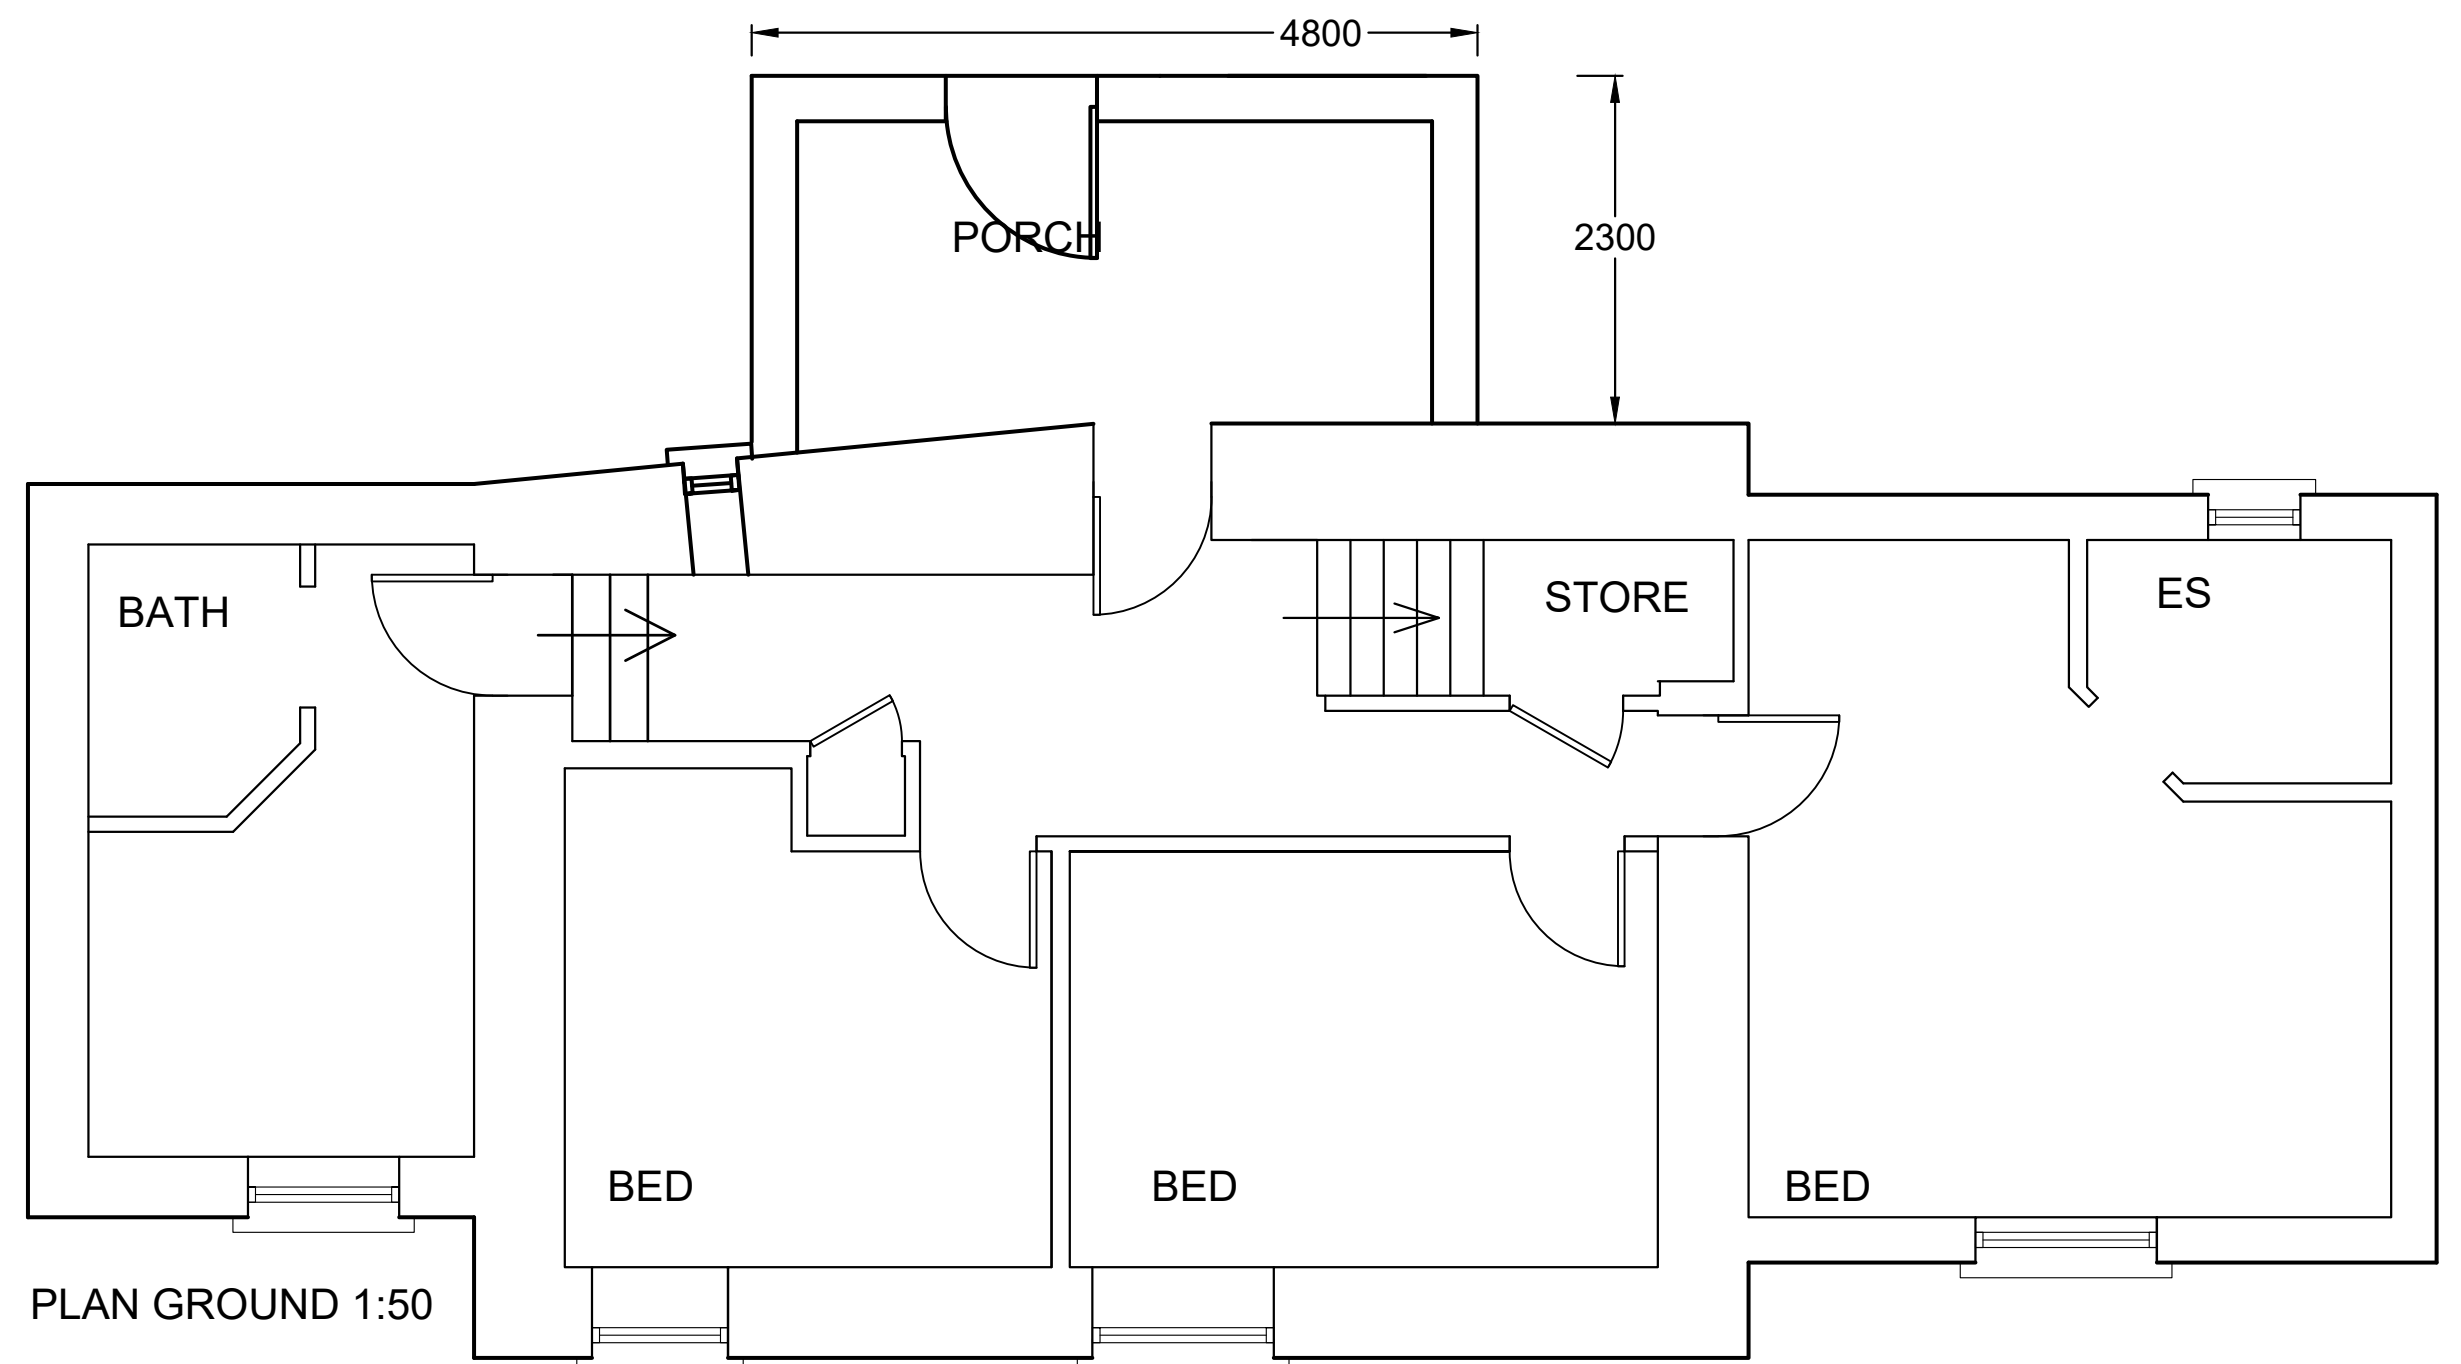

PLAN GROUND 1:50

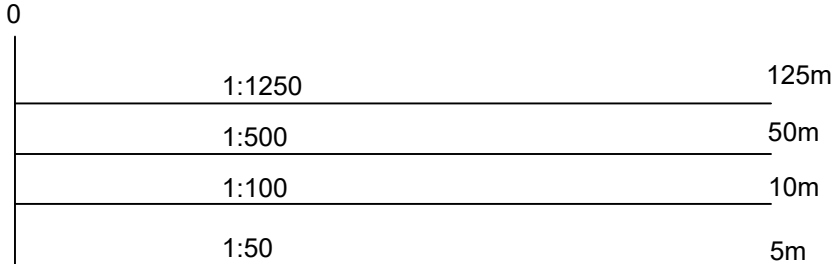

DRAWING 4.50 PROPOSAL
 PORCH REPLACEMENT
 WHITS END FARM
 EX23 OHT
 08/12/2023