



SOUTH 1:50

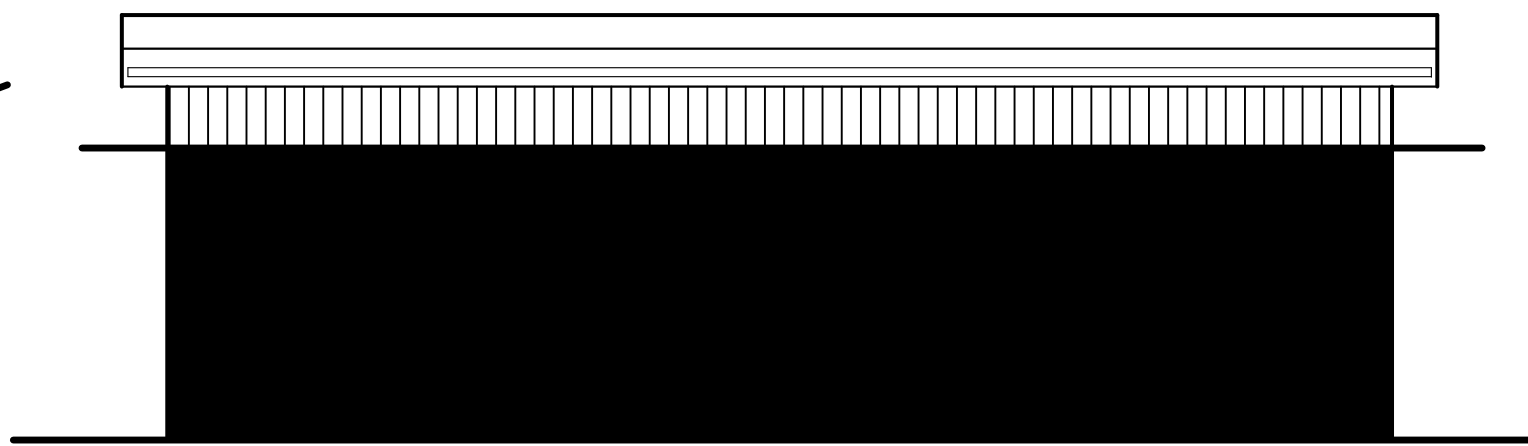


EAST 1:50


PLAN FIRST 1:50

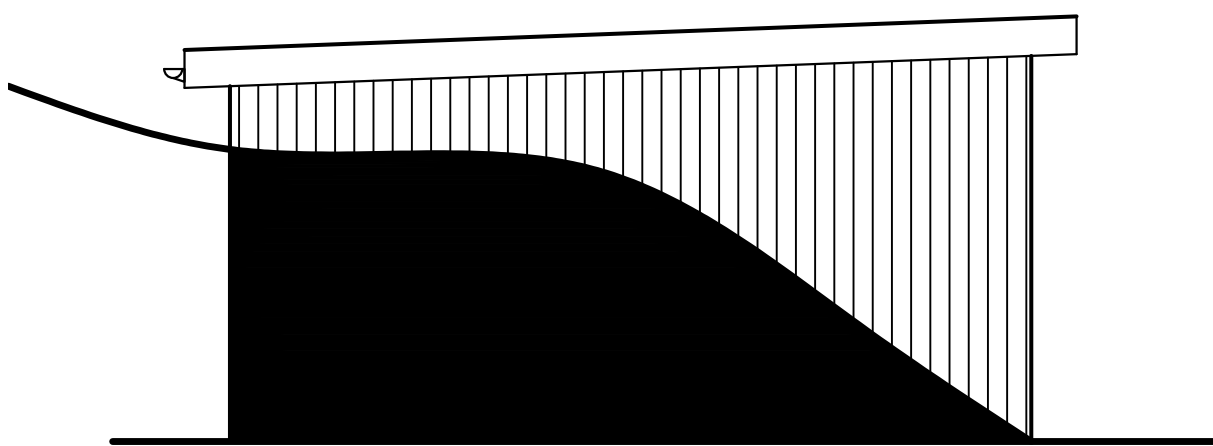

NORTH 1:50

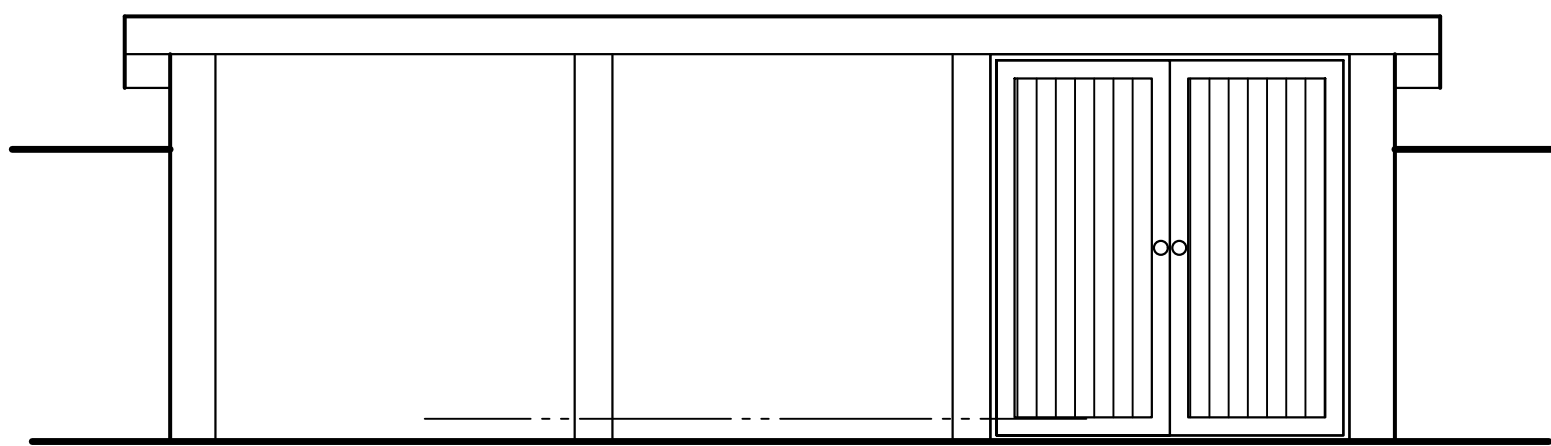


WEST 1:50

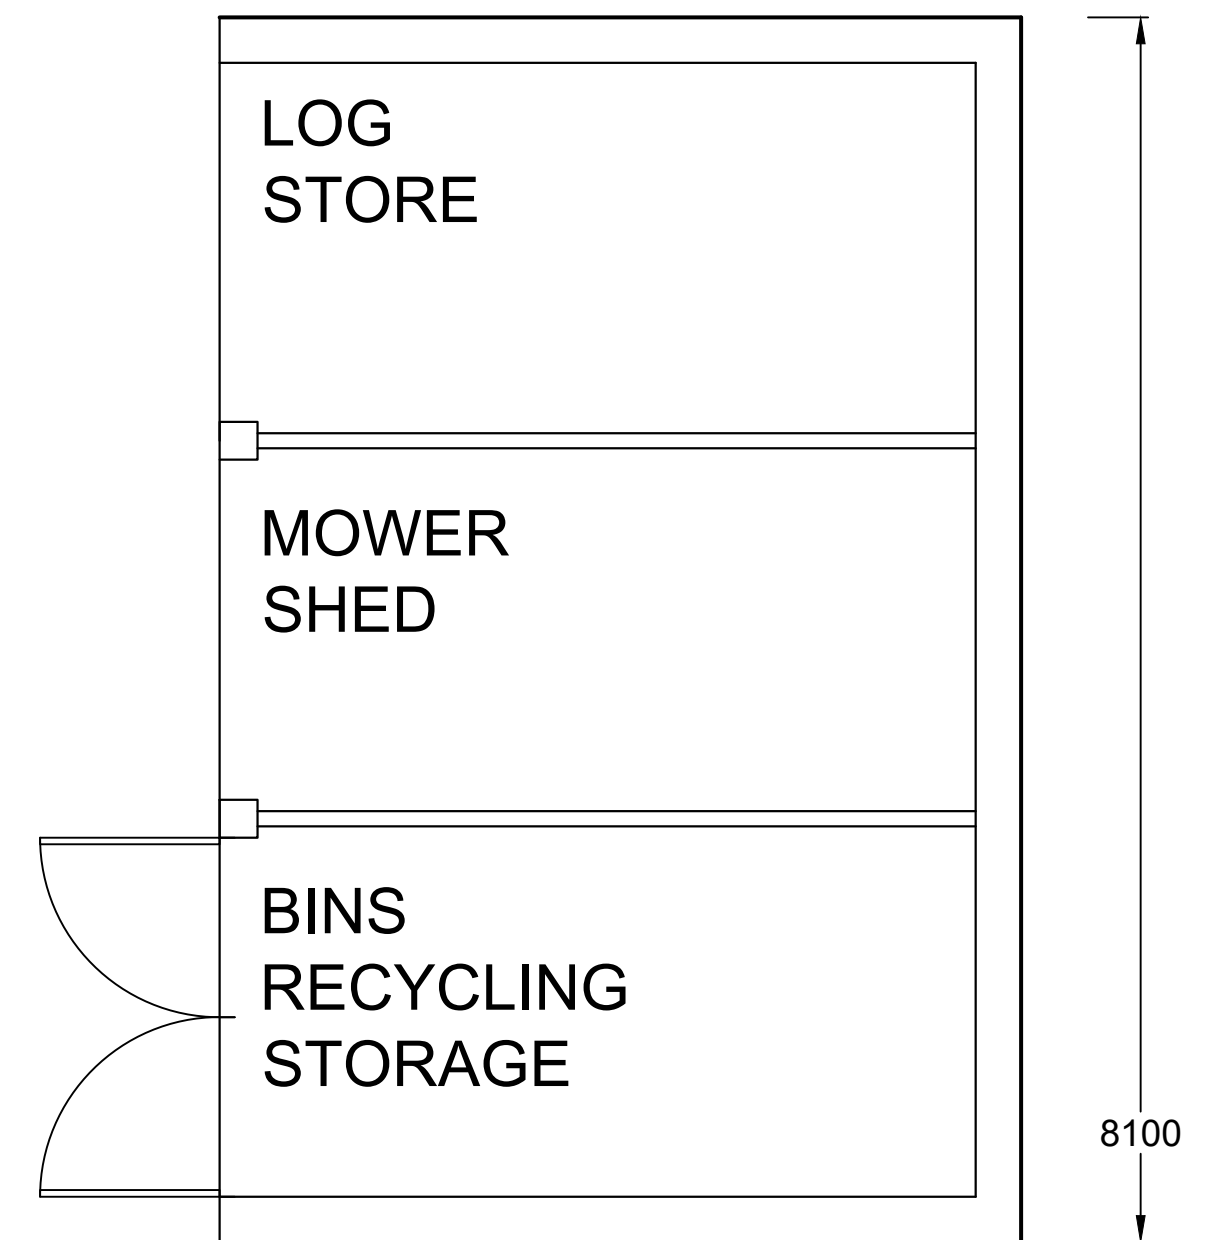

PLAN GROUND 1:50

0		125m
1:1250	-----	50m
1:500	-----	10m
1:100	-----	5m
1:50	-----	

DRAWING 5.00 PROPOSAL  
 OUTBUILDING STORE  
 WHITS END FARM  
 EX23 OHT  
 23/05/2023

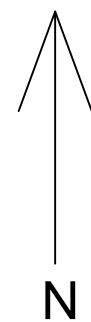

MATERIALS:-  
 WALLS- TIMBER CLADDING LARCH  
 DOOR- TIMBER  
 ROOF- BOX PROFILE SHEETING GREY  
 RAINWATER GOODS- BLACK UPVC HALF ROUND