

Scale 1:200

--- DEMOLITION WORKS
--- EXISTING GROUND / POOL LEVELS

MATERIALS SCHEDULE

ROOFS

1. LSS & LEAN-TO - GREY PROFILED FIBRE CEMENT SHEETS.
2. QUARANTINE - GREY PROFILED FIBRE CEMENT SHEETS.
3. POOL SHADES - TENSILE FABRIC SHADES, COLOUR TO MATCH EXISTING POOLS.

WALLS

4. POOL ENCLOSURE - VERTICAL TIMBER CLADDING, NATURAL FINISH.
5. LIFE SUPPORT SYSTEM - VERTICAL TIMBER CLADDING, STAINED BLACK.
6. LIFE SUPPORT SYSTEM - FAIRFACED BLOCKWORK POOL SIDE.
7. QUARANTINE - VERTICAL TIMBER CLADDING, NATURAL FINISH.
8. POOLS - DARK GREY RAL 7005 GRP PANELS.
9. RENDERED MASONARY WALLS - ARTWORK / MURAL BY ARTIST.
10. POOL BARRIERS - VERTICAL TIMBER POST. METAL FRAMED GLAZED PANELS WITH CABLES OVER.

RAINWATER GOODS.

11. METAL LINDAB OR APPROVED ALUMINIUM GUTTERS AND DOWNPIPES.

WINDOW SYSTEMS.

12. POOL WINDOWS - INTEGRAL ACRYLIC TO POOL TANK PANELS.
13. QUARANTINE WINDOWS - uPVC DARK GREY
14. LSS WINDOWS - uPVC DARK GREY
15. POOL BARRIER WINDOWS - STEEL FRAMED GLAZED PANELS TO UPPER LEVEL WITH CABLES OVER.

DOORS.

16. QUARANTINE SLIDING DOORS - TIMBER PANEL SLIDING.
17. LSS SLIDING DOORS - TIMBER PANEL SLIDING.

FLOORS.

18. EXPOSED AGGREGATE SCREED.

Rev	Date	By	Detail
P6	15.12.23	CM	Planning Resubmission
P5	11.12.23	CM	Lean-to updated
P4	06.12.23	CM	Updated / Issued for Stage Approval
P3	28.11.23	CM	Issued for client sign off
P2	10.11.23	CM	Updated & Issued for DTM Review
P1	29.03.23	CM	Planning Application

Rev Date By Detail

Drawing status

For Information

Client

The SEA LIFE Trust

Project/Location

The Cornish Seal Sanctuary
Gweek

Kay Elliott

5-7 Meadfoot Road
Torquay Devon
TQ1 2JF
United Kingdom

T +44 (0)1803 213553
F +44 (0)1803 298578
admin@kayelliott.co.uk
www.kayelliott.co.uk

Drawing title


REPLACEMENT POOLS SECTIONS

Drawing code

4929-KEA-XX-ZZ-DR-A-42002-S2-P6


Scale(s)	Size	Drawn	Checked
As indicated	A1	CM	JT

Drawing Number	Suitability	Revision
42002	S2	P6

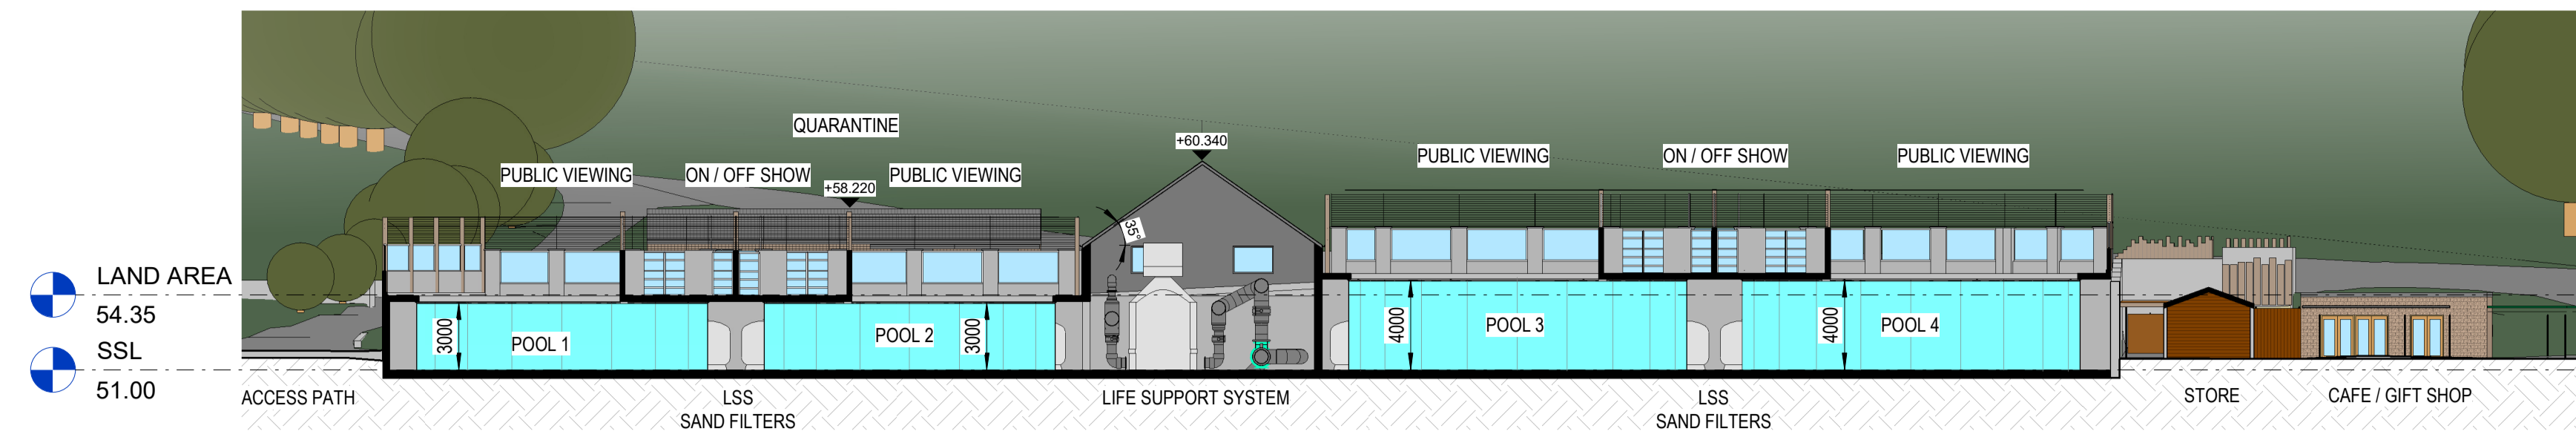


PROPOSED SECTION 6

1 : 250

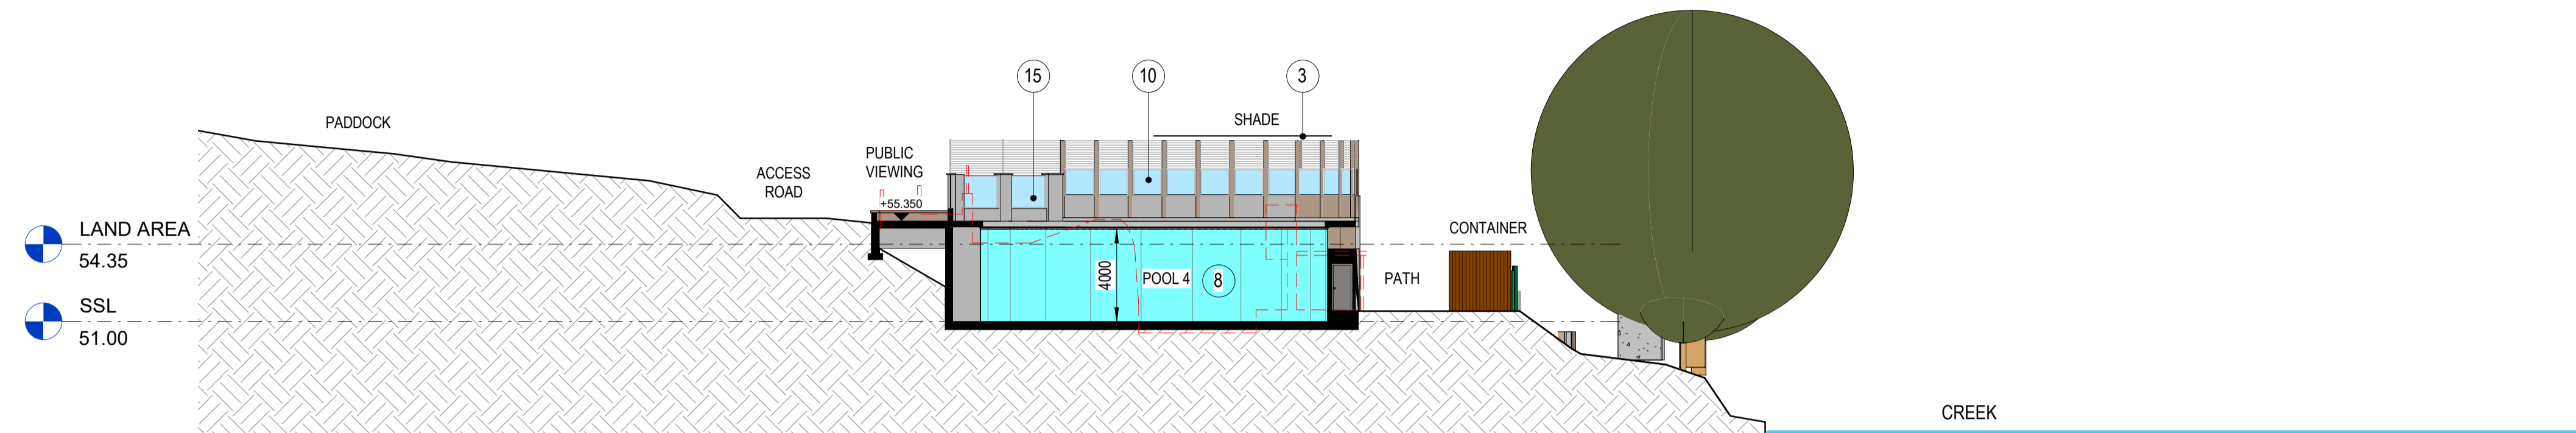


PROPOSED SECTION 5

1 : 200

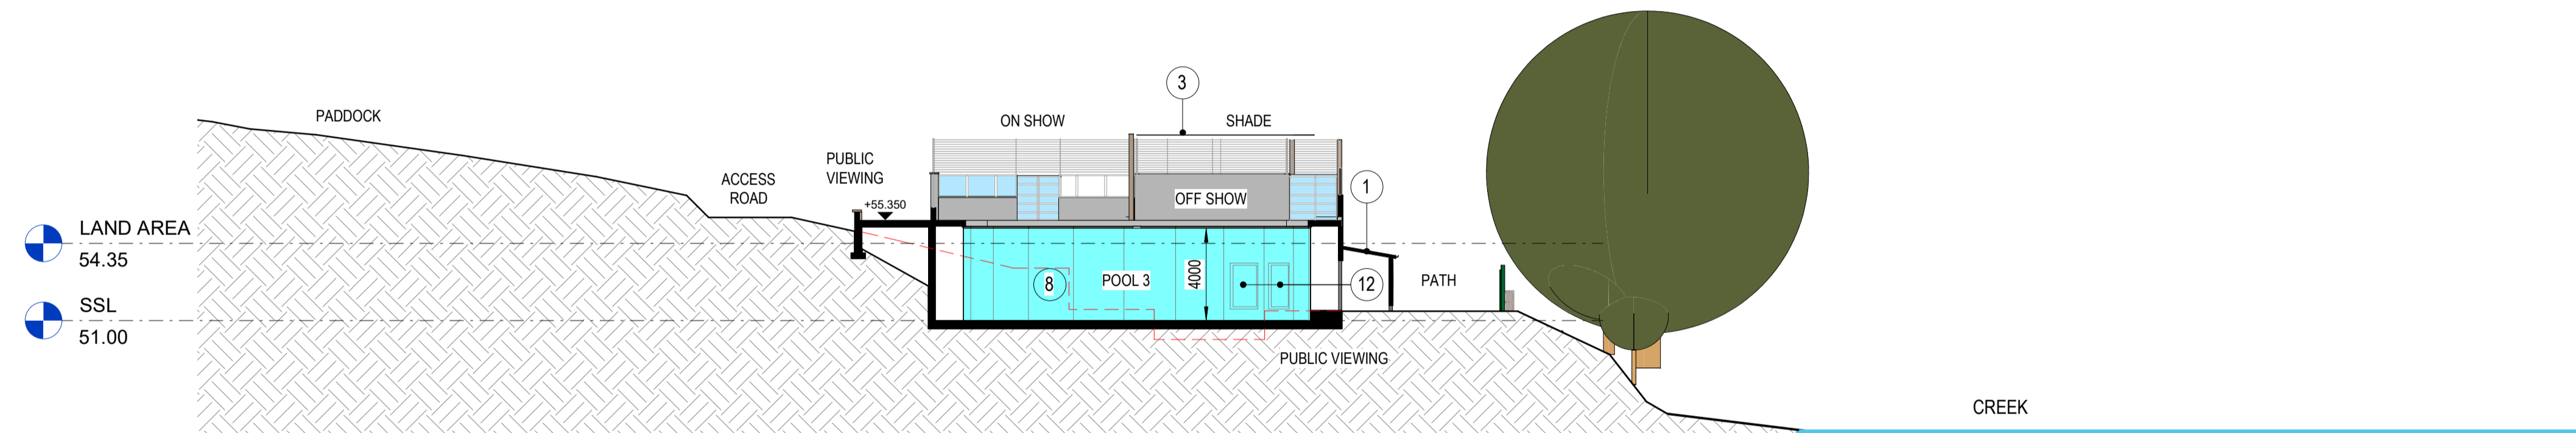


PROPOSED SECTION 4

1 : 200

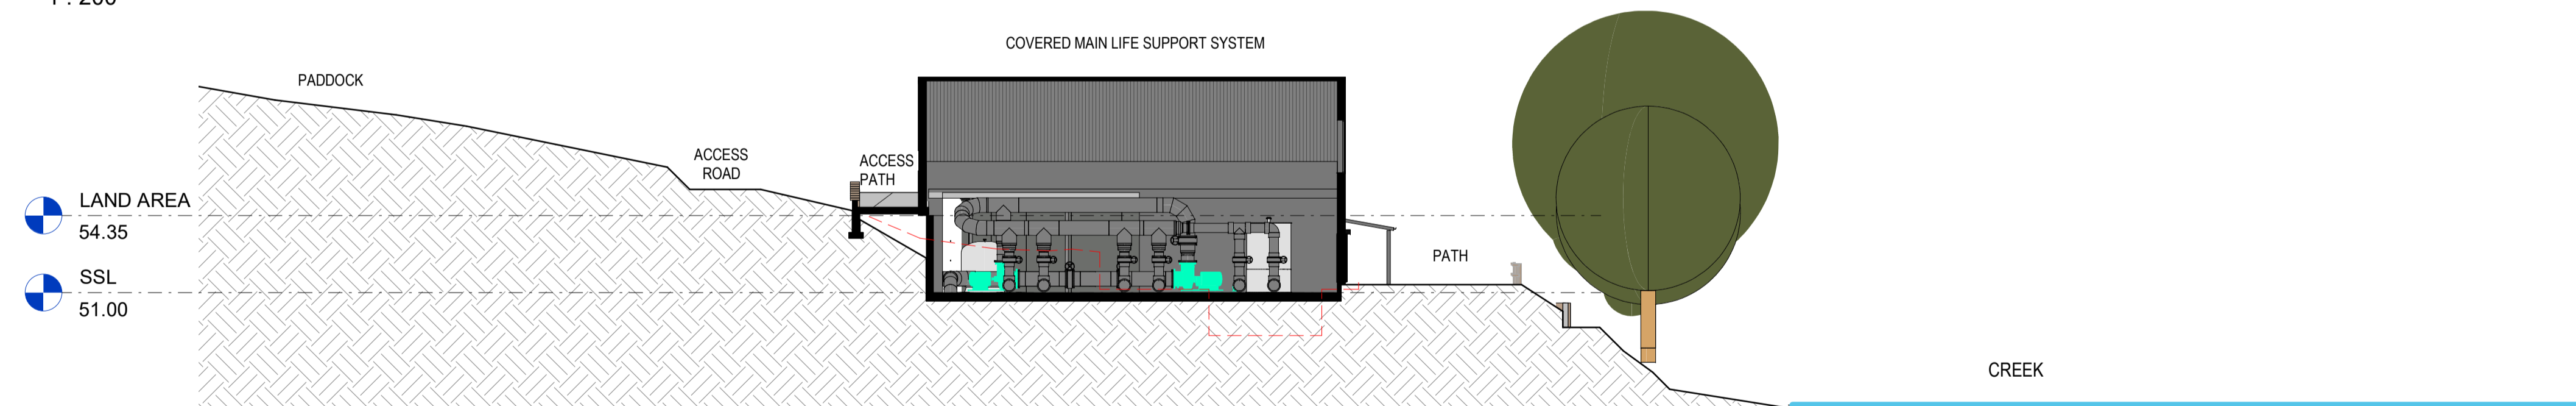

PROPOSED SECTION 3

1 : 200

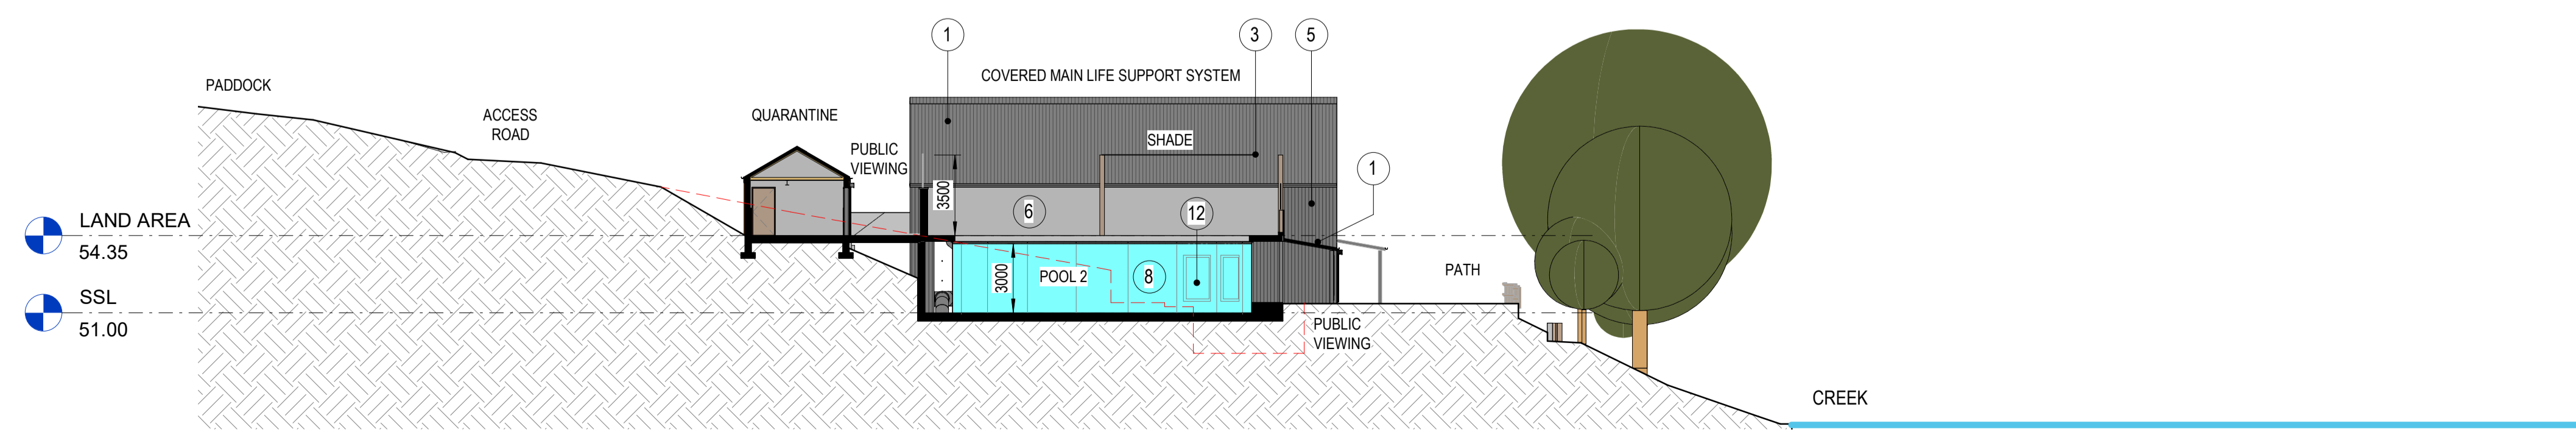

PROPOSED SECTION 2

1 : 200