




**EXISTING SECTION 6**  
1 : 200

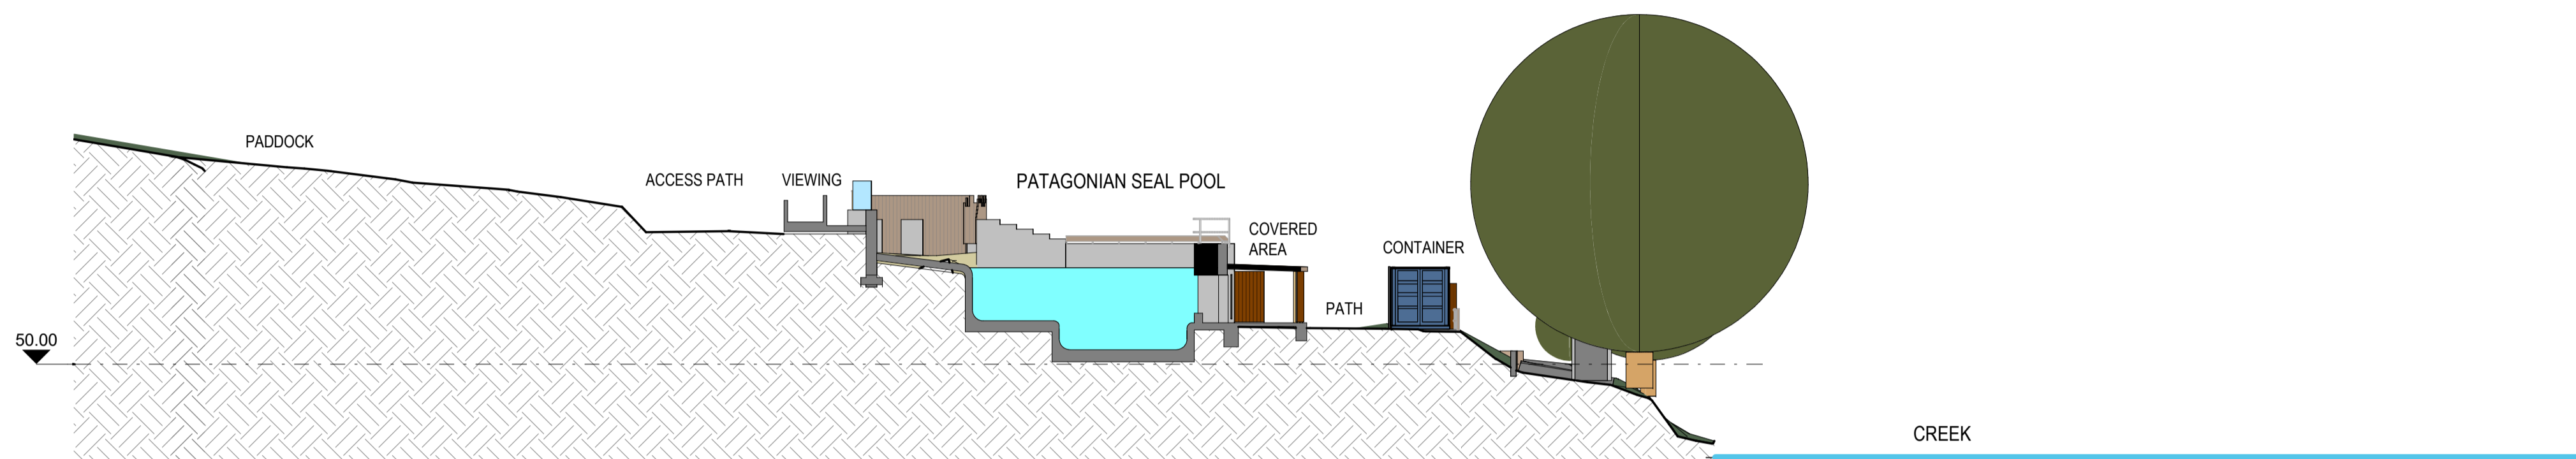


**EXISTING SECTION 5**  
1 : 200

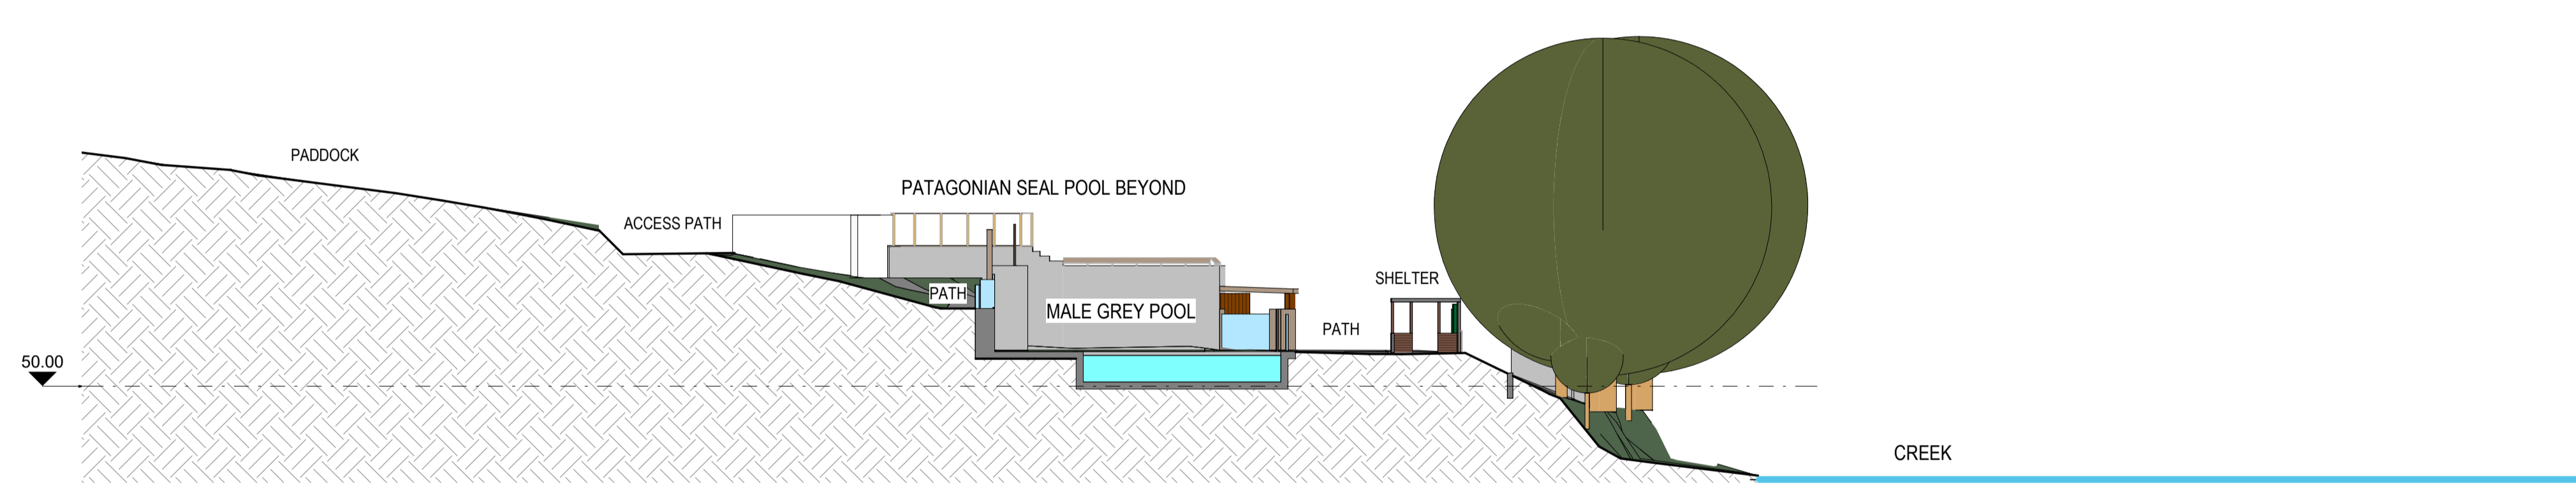

**EXISTING SECTION 4**  
1 : 200

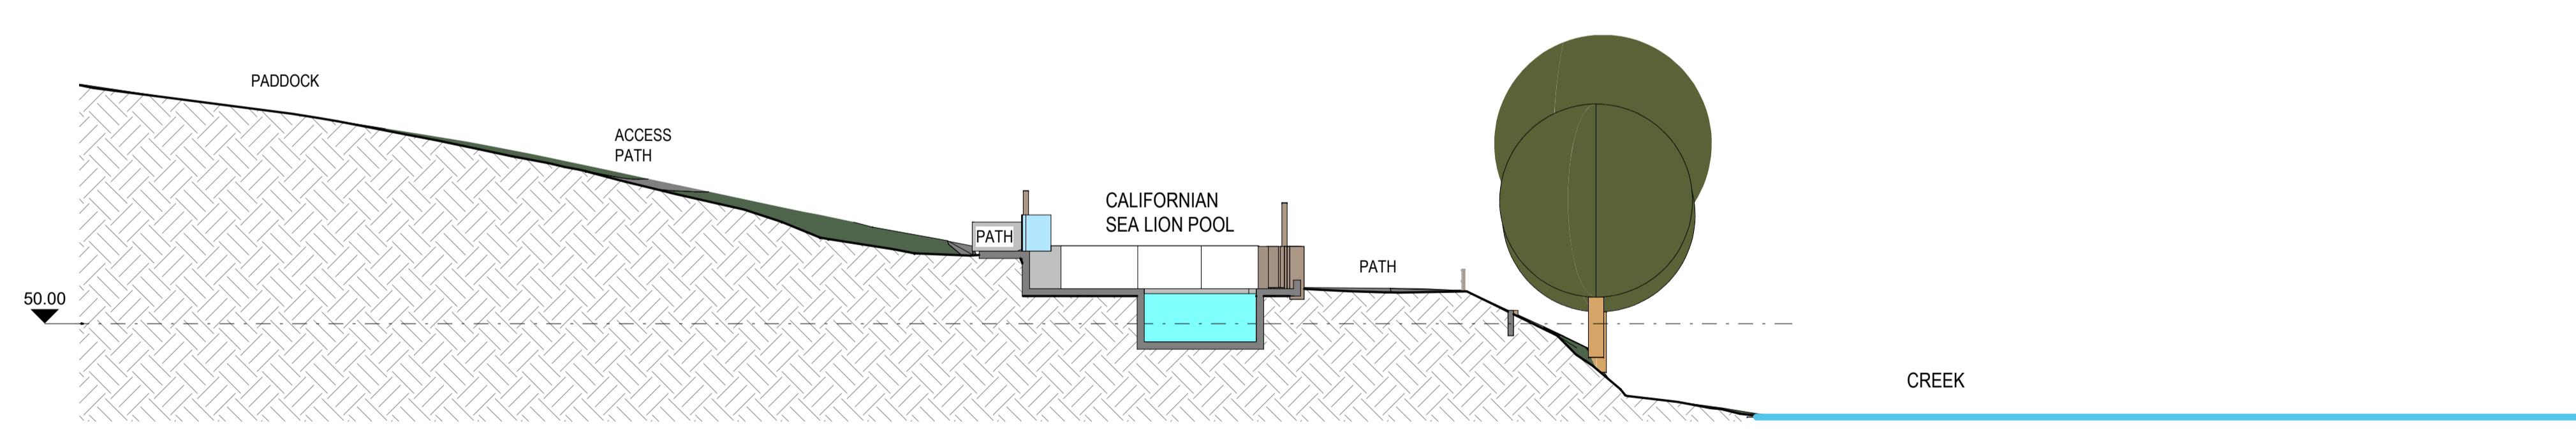

**EXISTING SECTION 3**  
1 : 200

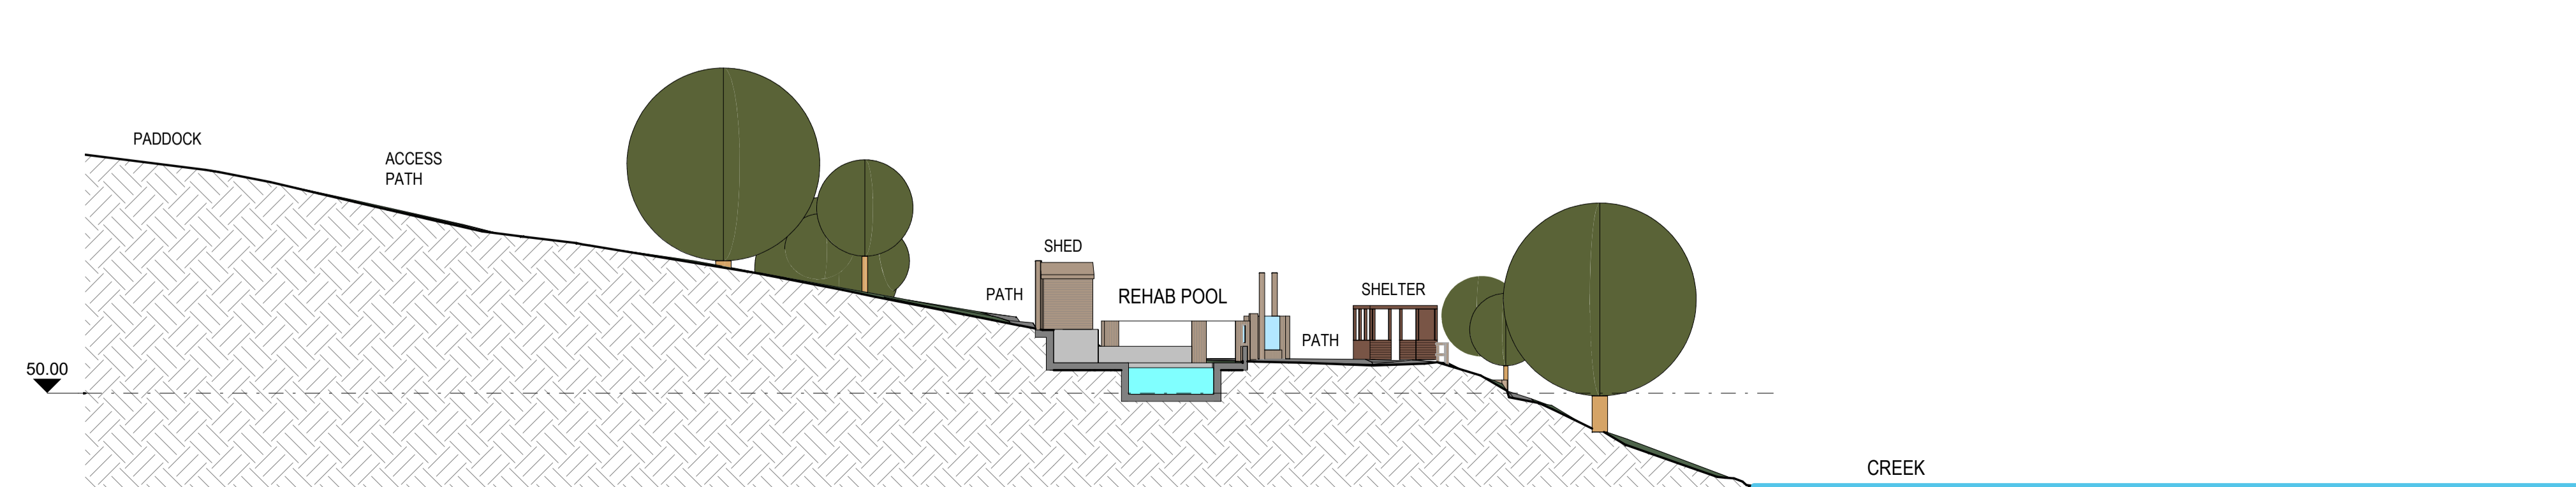

**EXISTING SECTION 2**  
1 : 200

P2	15.12.23	CM	Planning Resubmittal
P1	29.03.23		Planning Application

Rev	Date	By	Detail
-----	------	----	--------

Drawing status  
For Information

Client  
The SEA LIFE Trust

Project/Location  
The Cornish Seal Sanctuary  
Gweek

# Kay Elliott

5-7 Meadfoot Road  
Torquay Devon  
TQ1 2JP  
United Kingdom

T +44 (0)1803 213553  
F +44 (0)1803 298578  
admin@kayelliott.co.uk  
www.kayelliott.co.uk

Drawing title  
**EXISTING POOLS SECTIONS**

Drawing code  
4929-KEA-XX-ZZ-DR-A-40001-S2-P2

Scale(s)	Size	Drawn	Checked
1 : 200	A1	CM	JT

Drawing Number	Suitability	Revision
<b>40001</b>	S2	P2