




EXISTING FRONT ELEVATION

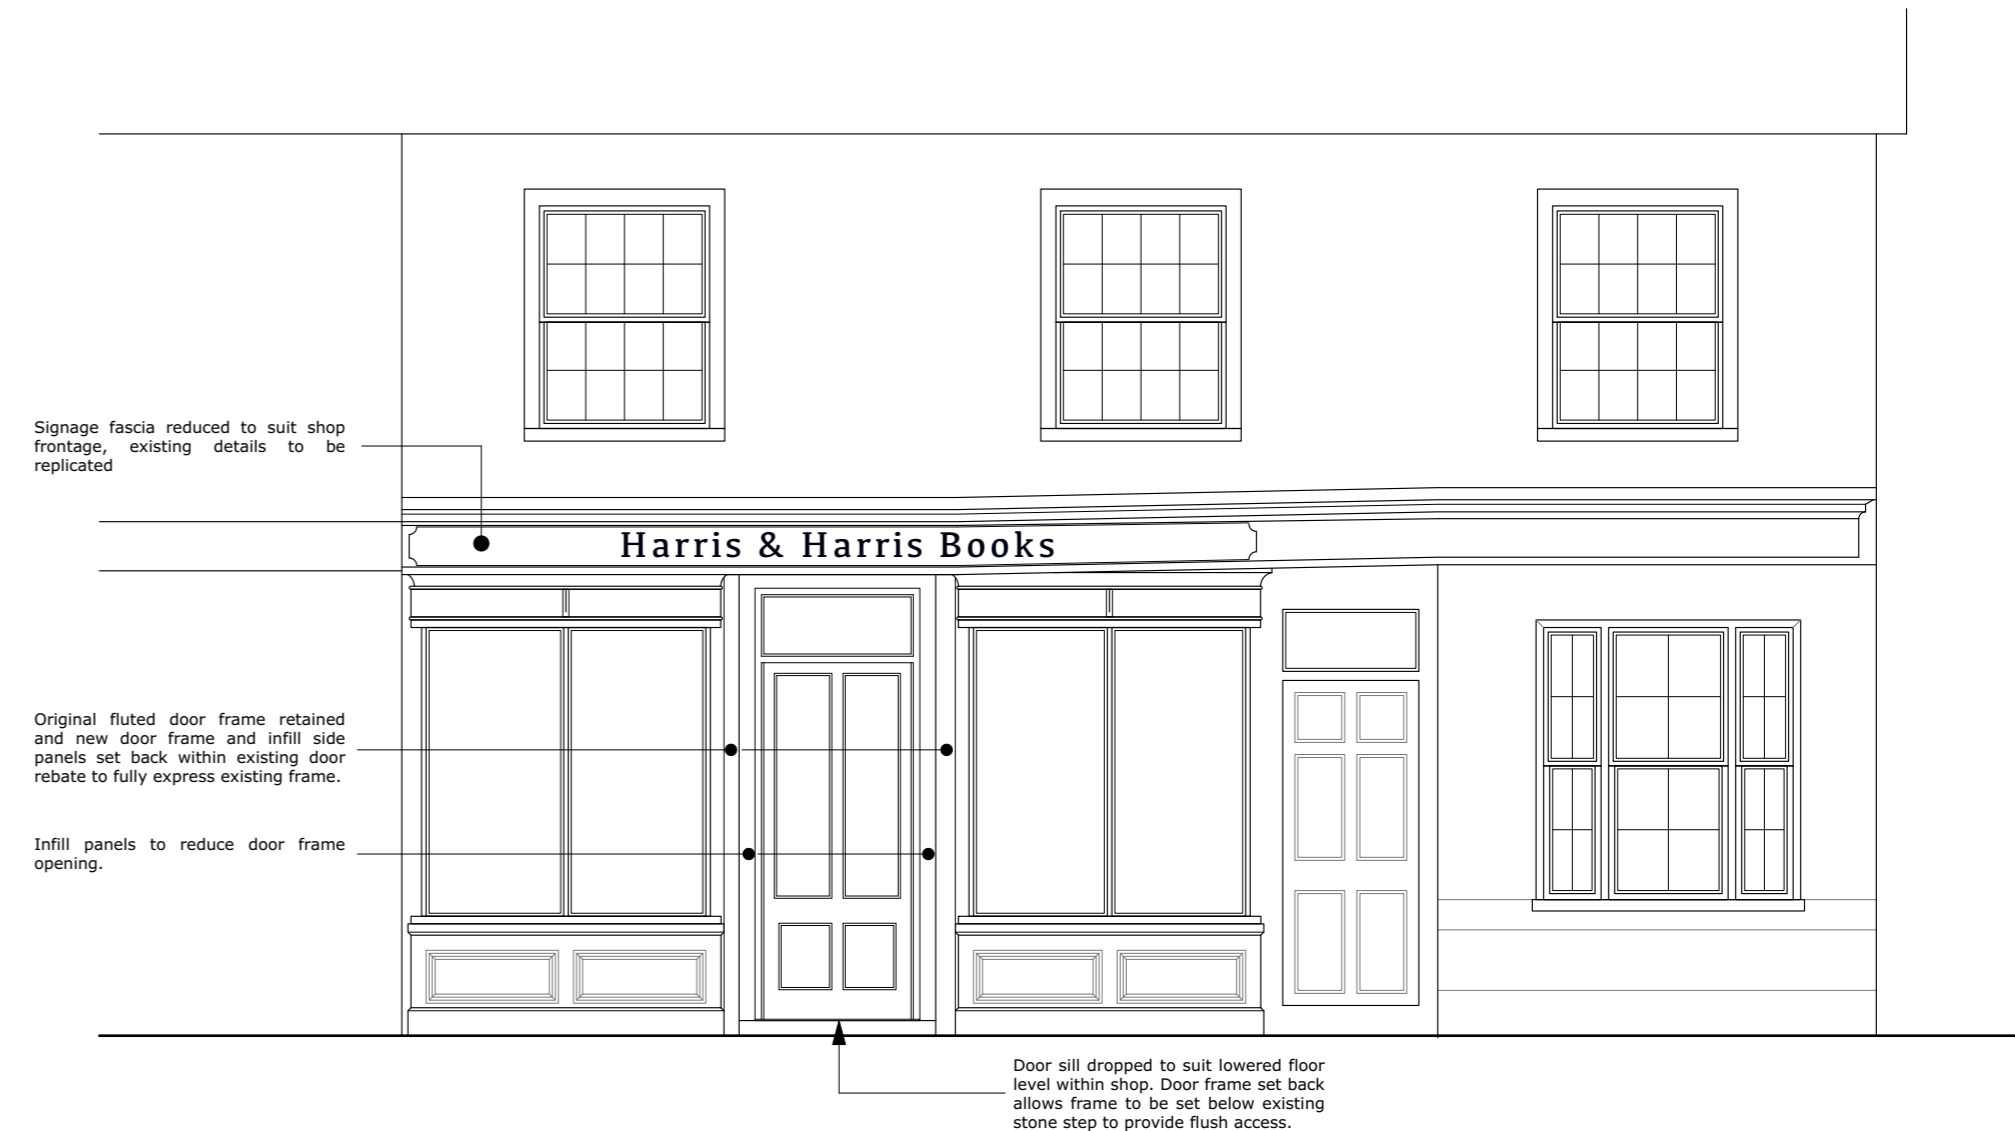

PROPOSED FRONT ELEVATION