



©2020 Cellnex
 All rights reserved. No part of this publication may be reproduced, stored in a retrieval system or transmitted in any form or by any means (Electronic, Mechanical, Photocopying, Recording or otherwise), without the prior written consent of the Company.

NOTES

BASED UPON ORDNANCE SURVEY DIGITAL DATA WITH THE PERMISSION OF THE CONTROLLER OF HER MAJESTY'S STATIONARY OFFICE, © CROWN COPYRIGHT. LICENCE NO. 100038864

O.S. LANDRANGER MAP No. 064

BT SKYLINE No.

GZ0036

| ISS | REVISION | DATE | DRN | APP |
|-----|-------------|----------|-----|-----|
| 4 | COM-0024721 | 30/10/23 | HFC | HFC |
| 3 | 243145 | 04/11/21 | TCS | TCS |
| 2 | N/A | 18/01/18 | HF | JW |
| 1 | 143239 | 29/10/14 | AQ | BG |



CELLNEX UK
 R+, 4TH FLOOR, 2 BLA GRAVE STREET, READING, RG1 1AZ
 Tel. 020 4526 8553

SITE No 164906
 MILNGAVIE ATE
 ASHFIELD ROAD
 MILNGAVIE
 GLASGOW
 G62 6BT

NGR NS 55298 74280


OS GRID 255298 674280

TITLE
 LOCATION PLAN

SCALE SEE DRAWING

| | | |
|----------|-----|----------|
| DRAWN | AQ | 28/10/14 |
| APPROVED | HFC | 30/10/23 |

| | | |
|---------------------|--------------|-----|
| DRG No. | Sheet 1 of 1 | Rev |
| 164906-00-004-ML004 | | 4 |

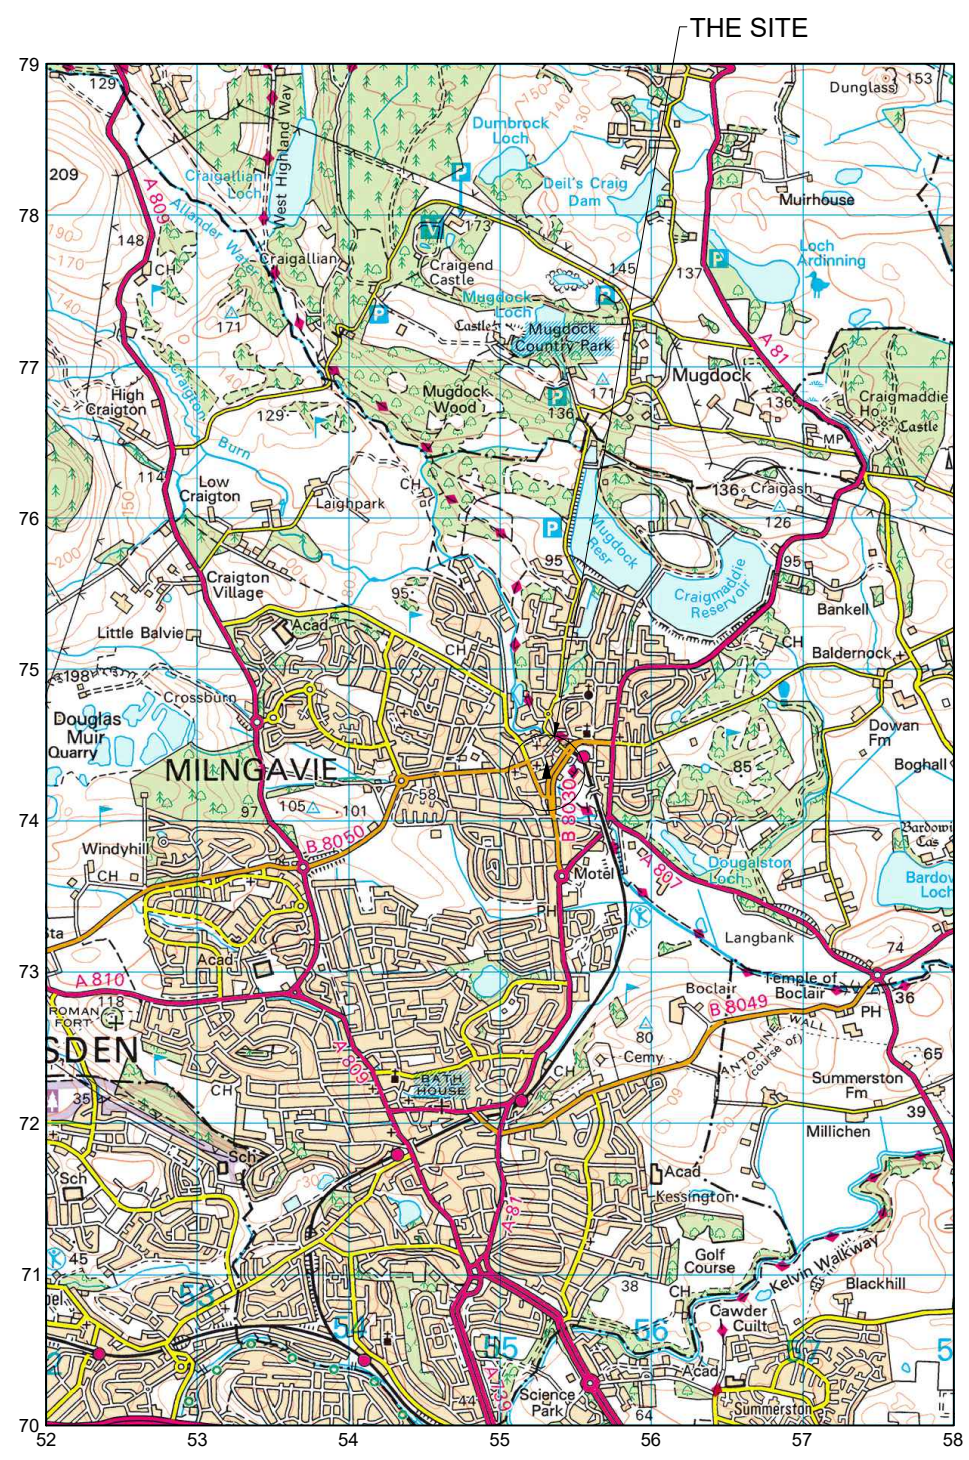

LOCATION PLAN
 SCALE 1:50,000



LOCATION PLAN
 SCALE 1:1250