



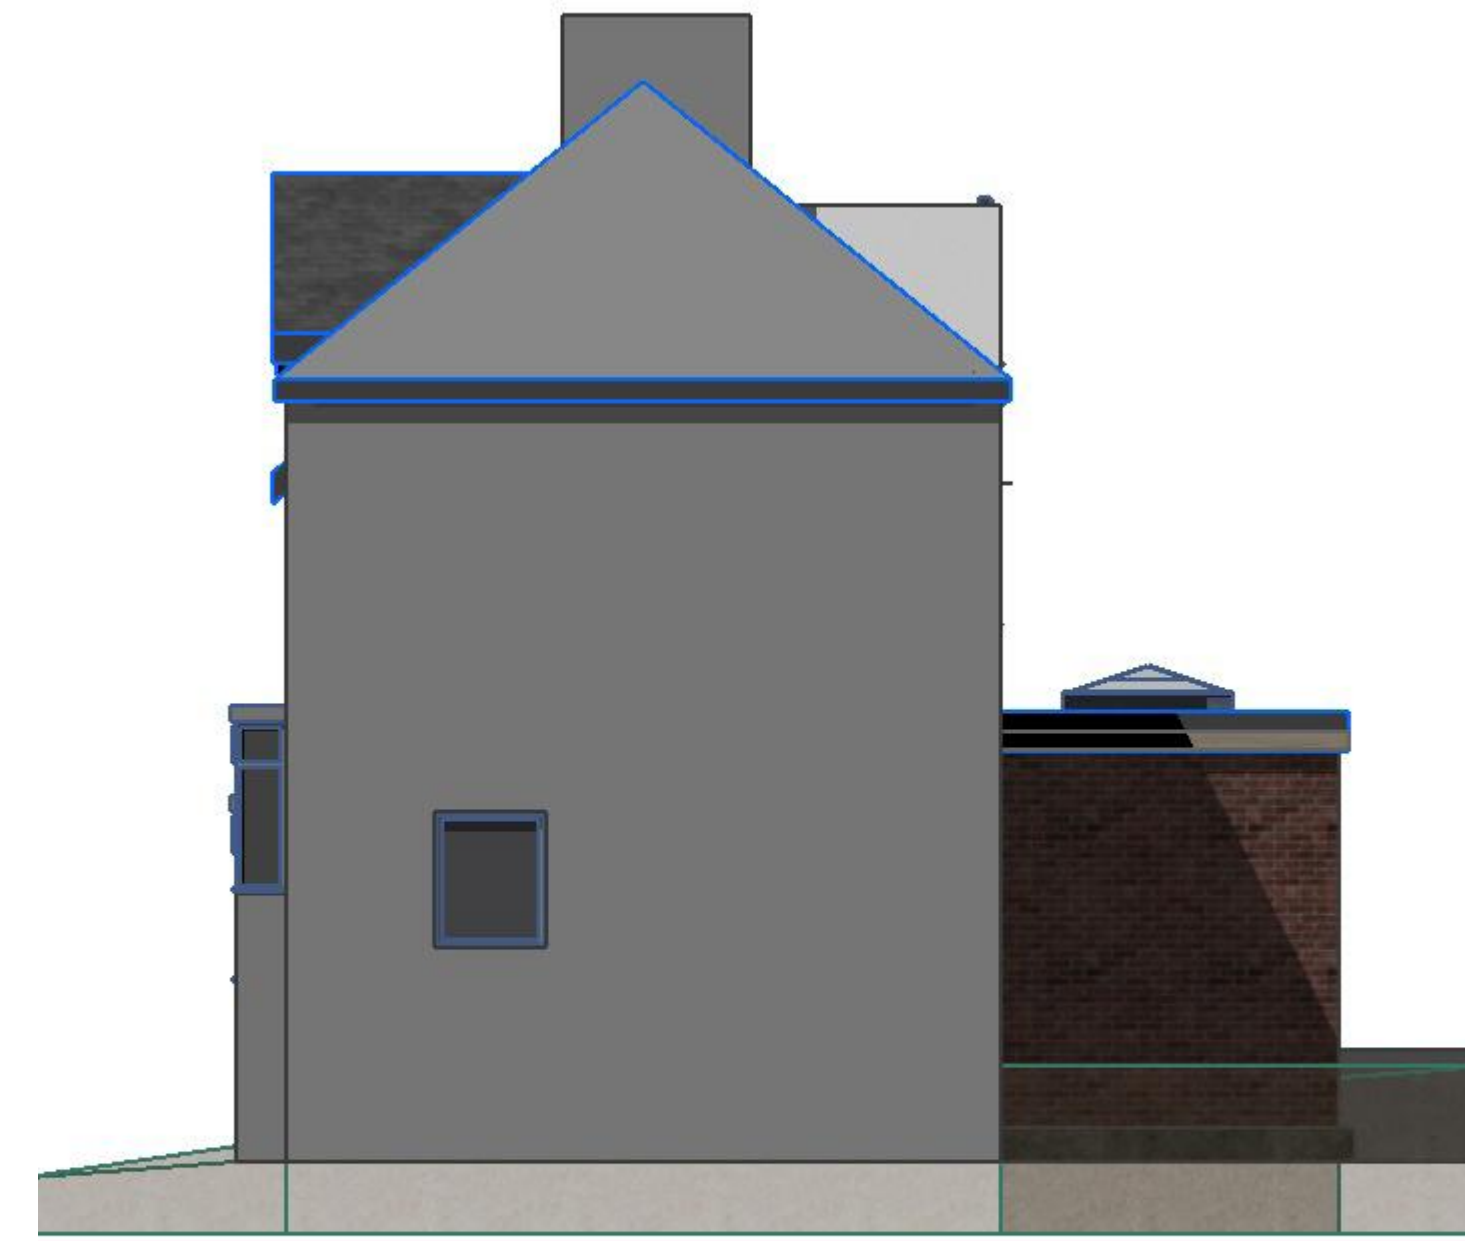

1 3D SOUTH ELEVATION 1:64

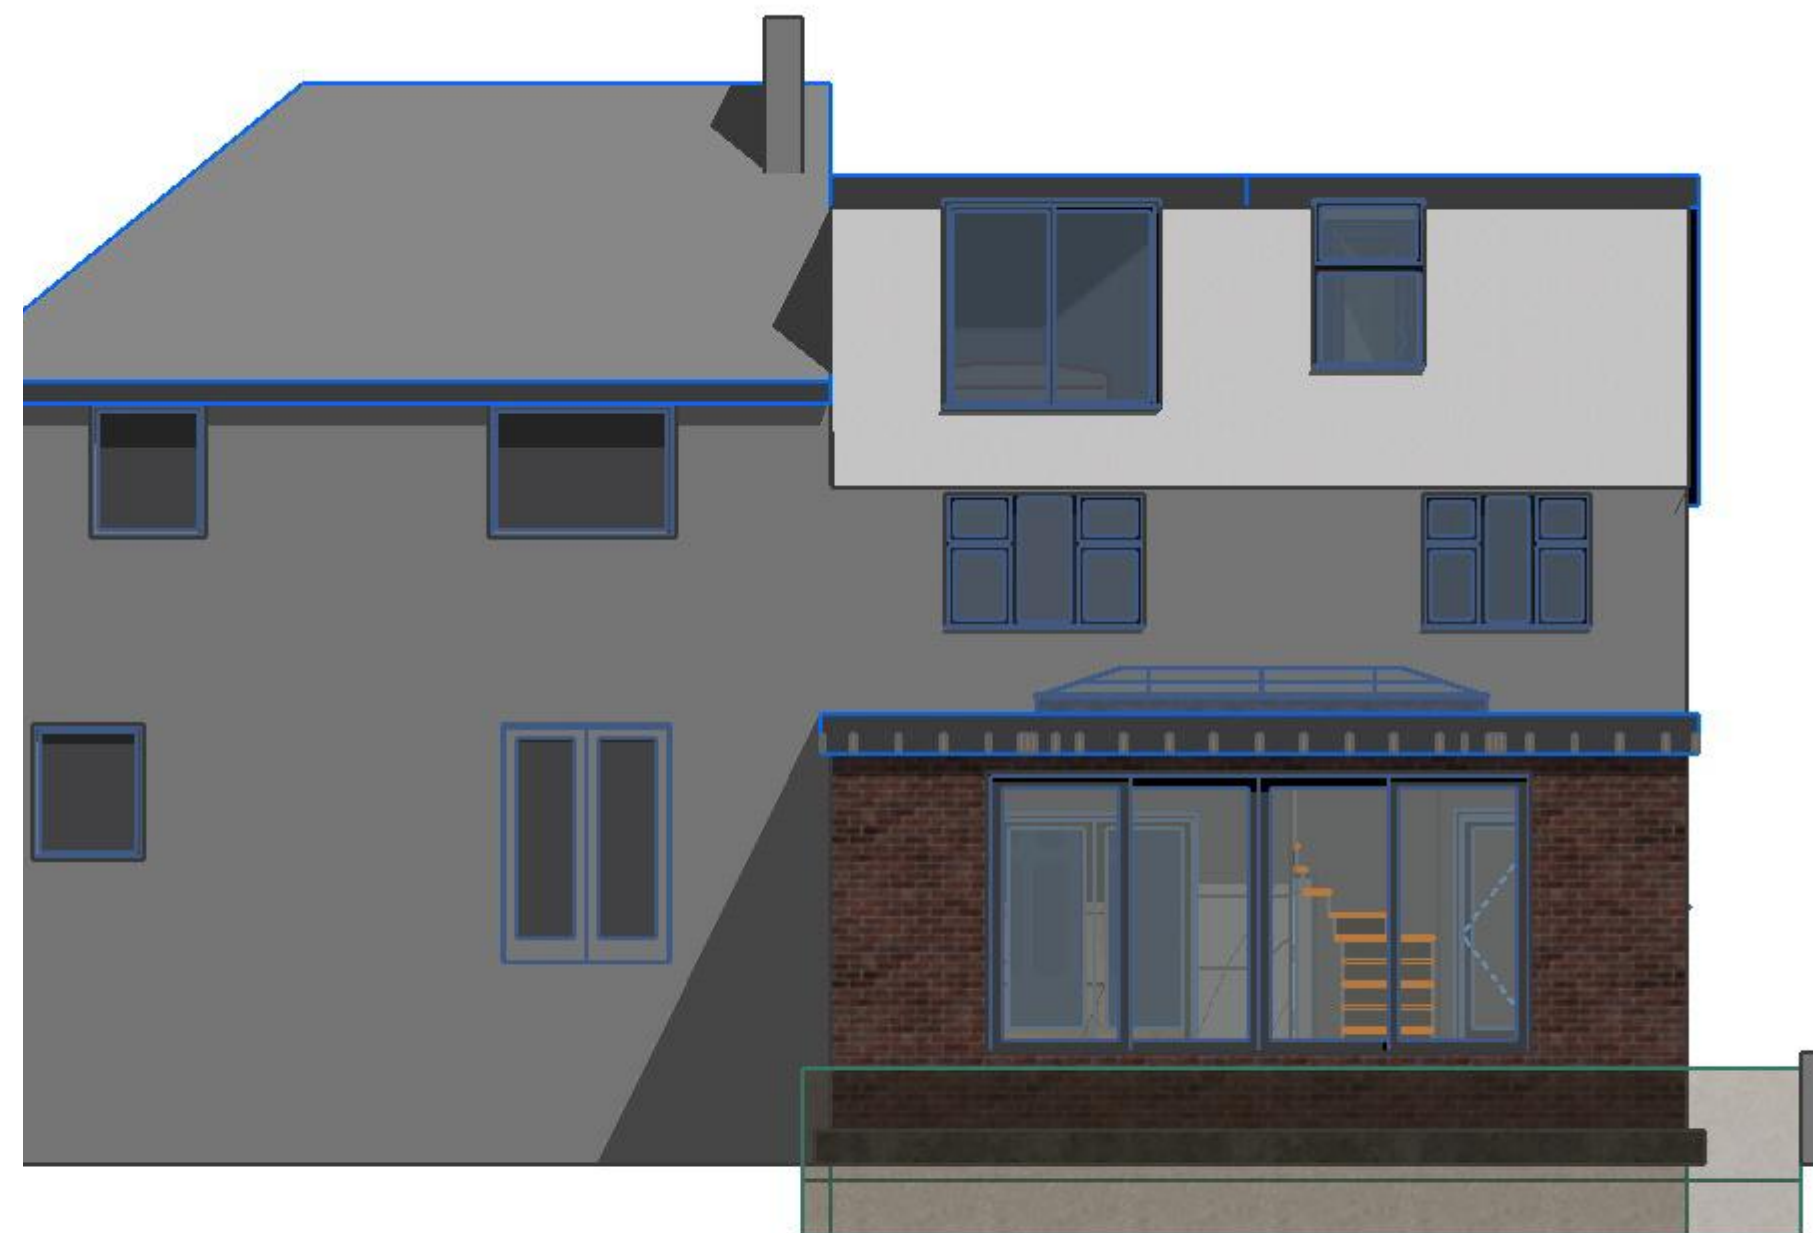

2 3D EAST ELEVATION 1:64



3 3D NORTH ELEVATION 1:64



4 3D West Elevation 1:48

Construction Risks Maintenance/Cleaning Risks Demolition/Disposal Risks
In addition to the hazards/risks normally associated with the types of work detailed on this drawing take note of the above. It is assumed that all works on this drawing will be carried out by a competent contractor working, where appropriate, to an appropriate method statement.
Safety, Health and Environmental Information Box

Notes
###

Rev	By	Issue	Date	Issue	By
Rev A		Ridge height reinstated	15.12.23		

Revised	Set Name	Issue Date	Issue	By	Approved by
SAS	SHEFFIELD				

Client Approval
 A - Approved
 B - Approved with Comments
 C - Do Not Use

Status Purpose of Issue

Originator **CARLM DESIGN LTD**

11 Swallow Lane
 Sheffield S26 2GR
 Mob : 07941593630
 info@carlmdesign.co.uk

Project **229 High Cliff Road**
 Sheffield
 S11 7LQ

Layout Title **ELEVATIONS**

Client **Rosa Mobayen**

project	originator	volume	level	type	date	number	rev
### - ### - ### - ### - ###						P.6	A