


Brinksway Lodge

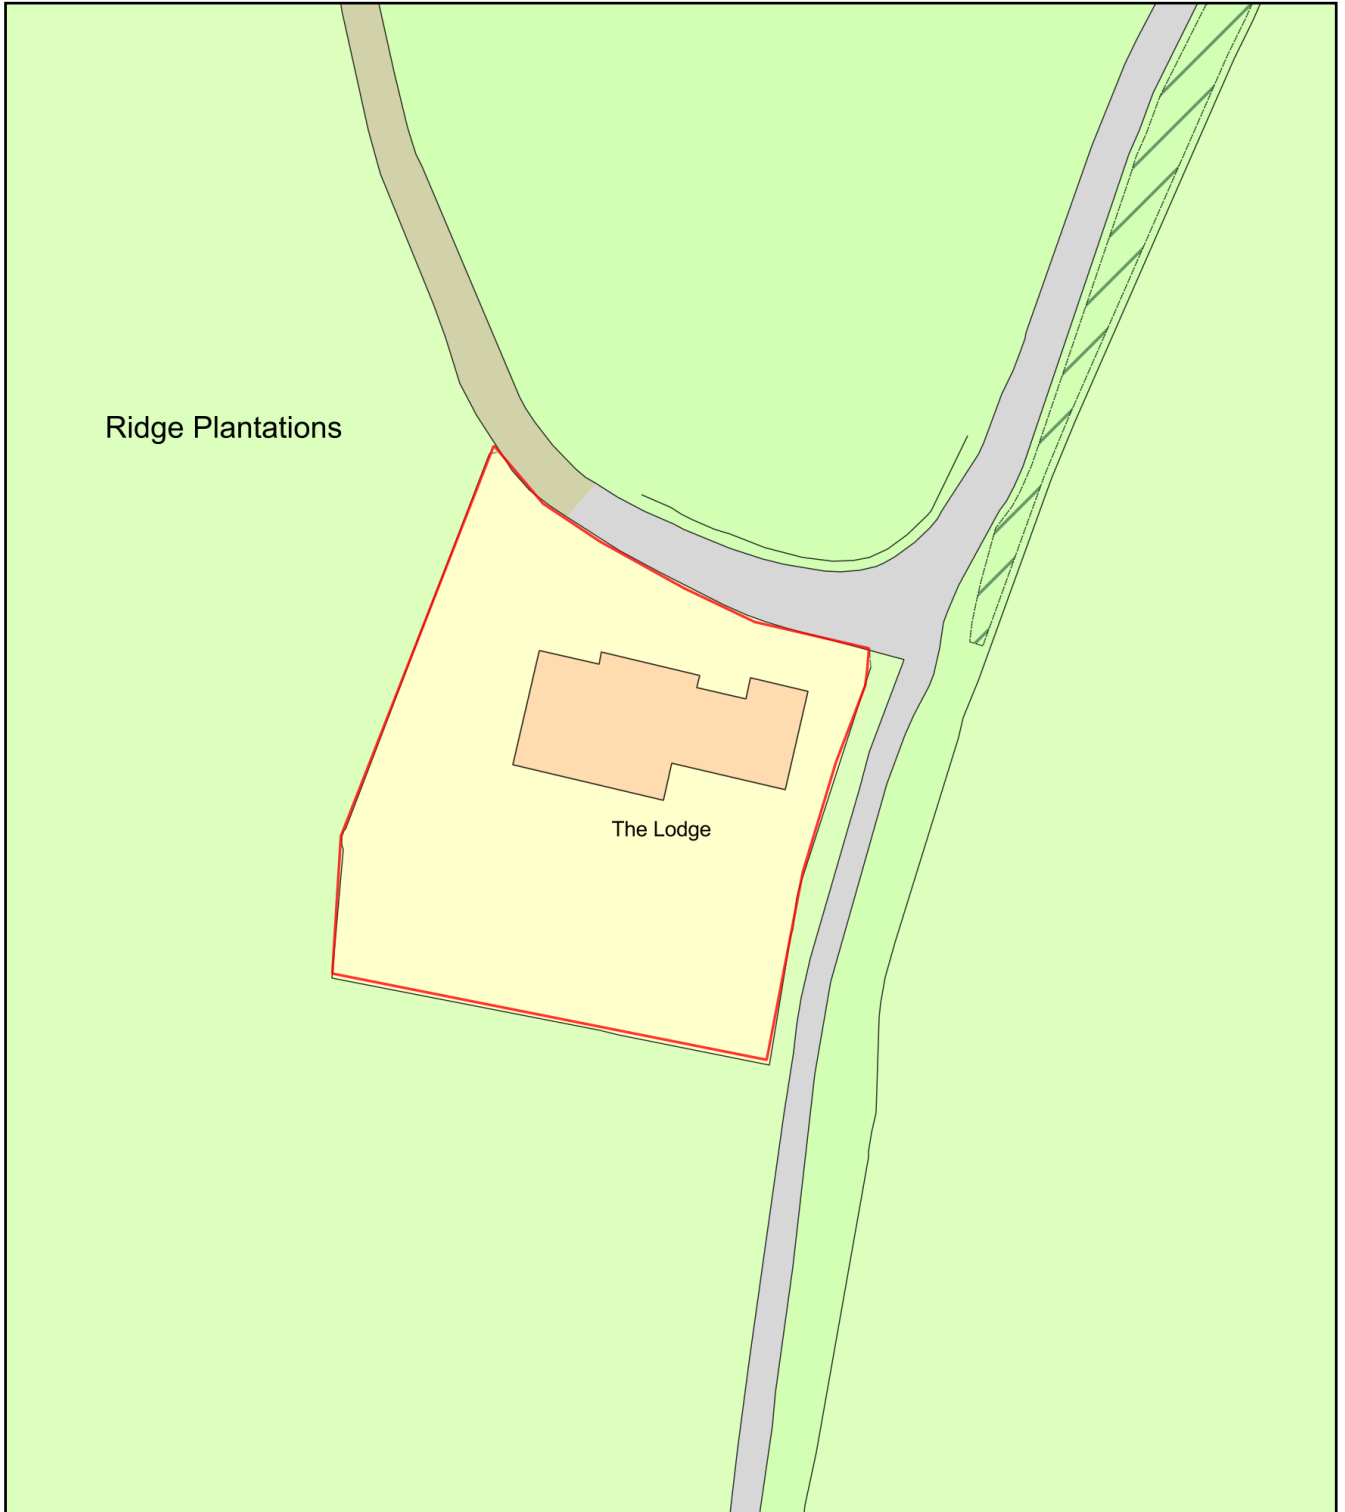

Plan Produced for: Alison Elliott

Date Produced: 14 Sep 2023

Plan Reference Number: TQRQM23257180700109

Scale: 1:500 @ A4