


ROOF LAYOUT - REMAINS UNCHANGED

NOTE


Use figured dimensions only. Scale drawing only when a scale bar is present. All dimensions to be checked by user and any discrepancies reported before any work commences. Drawing to be read with all relevant construction notes.



Scale Bar

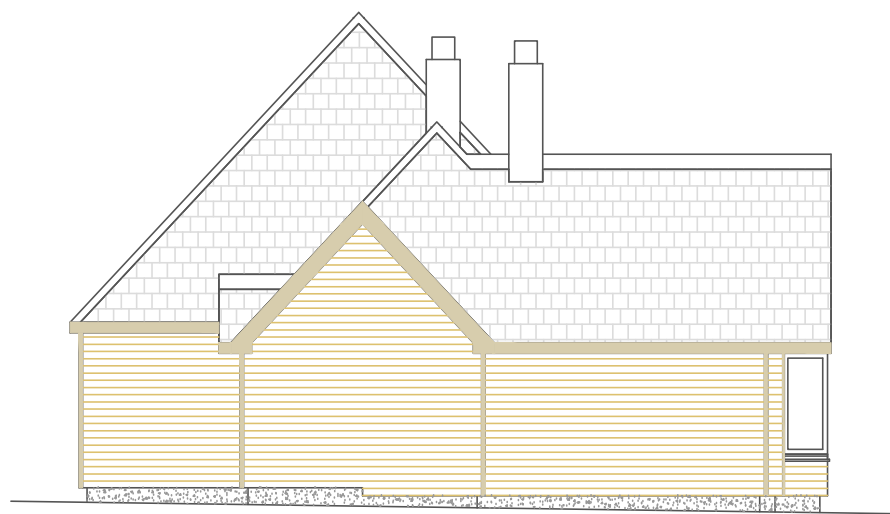

PROPOSED SIDE ELEVATION

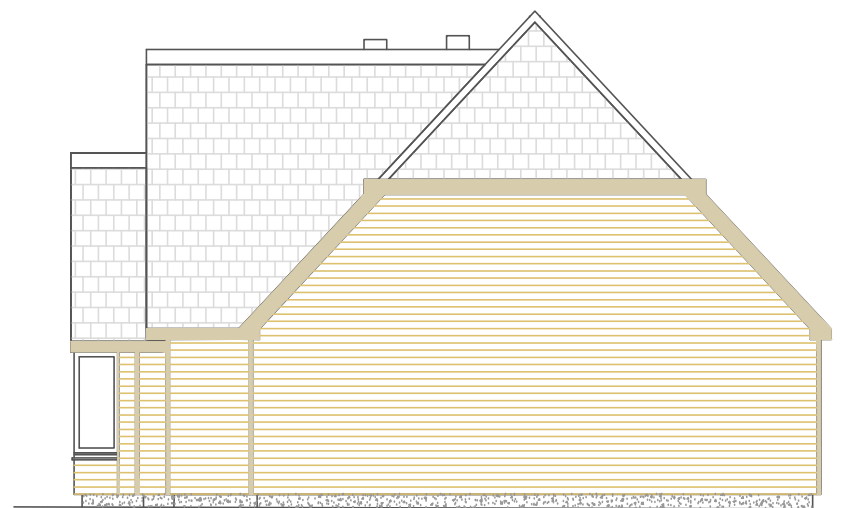

PROPOSED SIDE ELEVATION

Client: John & Alison ELLIOTT	
Project: External Insulation & Cladding	
Drawing: Proposed Side Elevations and Roof Layout - remains unchanged	
Dwg No. JE03	
Date: Jan 24	Scale: 1:100 @ A3

Address: -
 Brinksway Lodge
 Brinksway
 Haslemere
 GU27 3PR

t. 07977 520981 f.

e. paulsturt@googlemail.com

Walters & Sturt Ltd

84 Camelsdale Road. Haslemere. GU27 3SI