
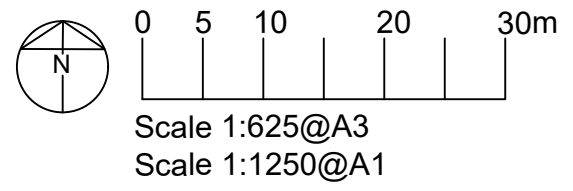


- Notes:
- Planners can scale from this drawing.
 - Contractor to verify all dimensions on site.
 - Any discrepancy to be reported to the architect for clarification.
 - Drawing and specifications to be read in conjunction with information from all other design consultants and contractors.
 - Drawings and specifications to be read in conjunction with Designer's Hazard and Environment Assessment Record in accordance with current CDM regulations.
 - All new proposed roof and wall finishes to match existing materials.
 - All works to be carried out in accordance with the latest appropriate codes of practice and to comply with current building regulations.

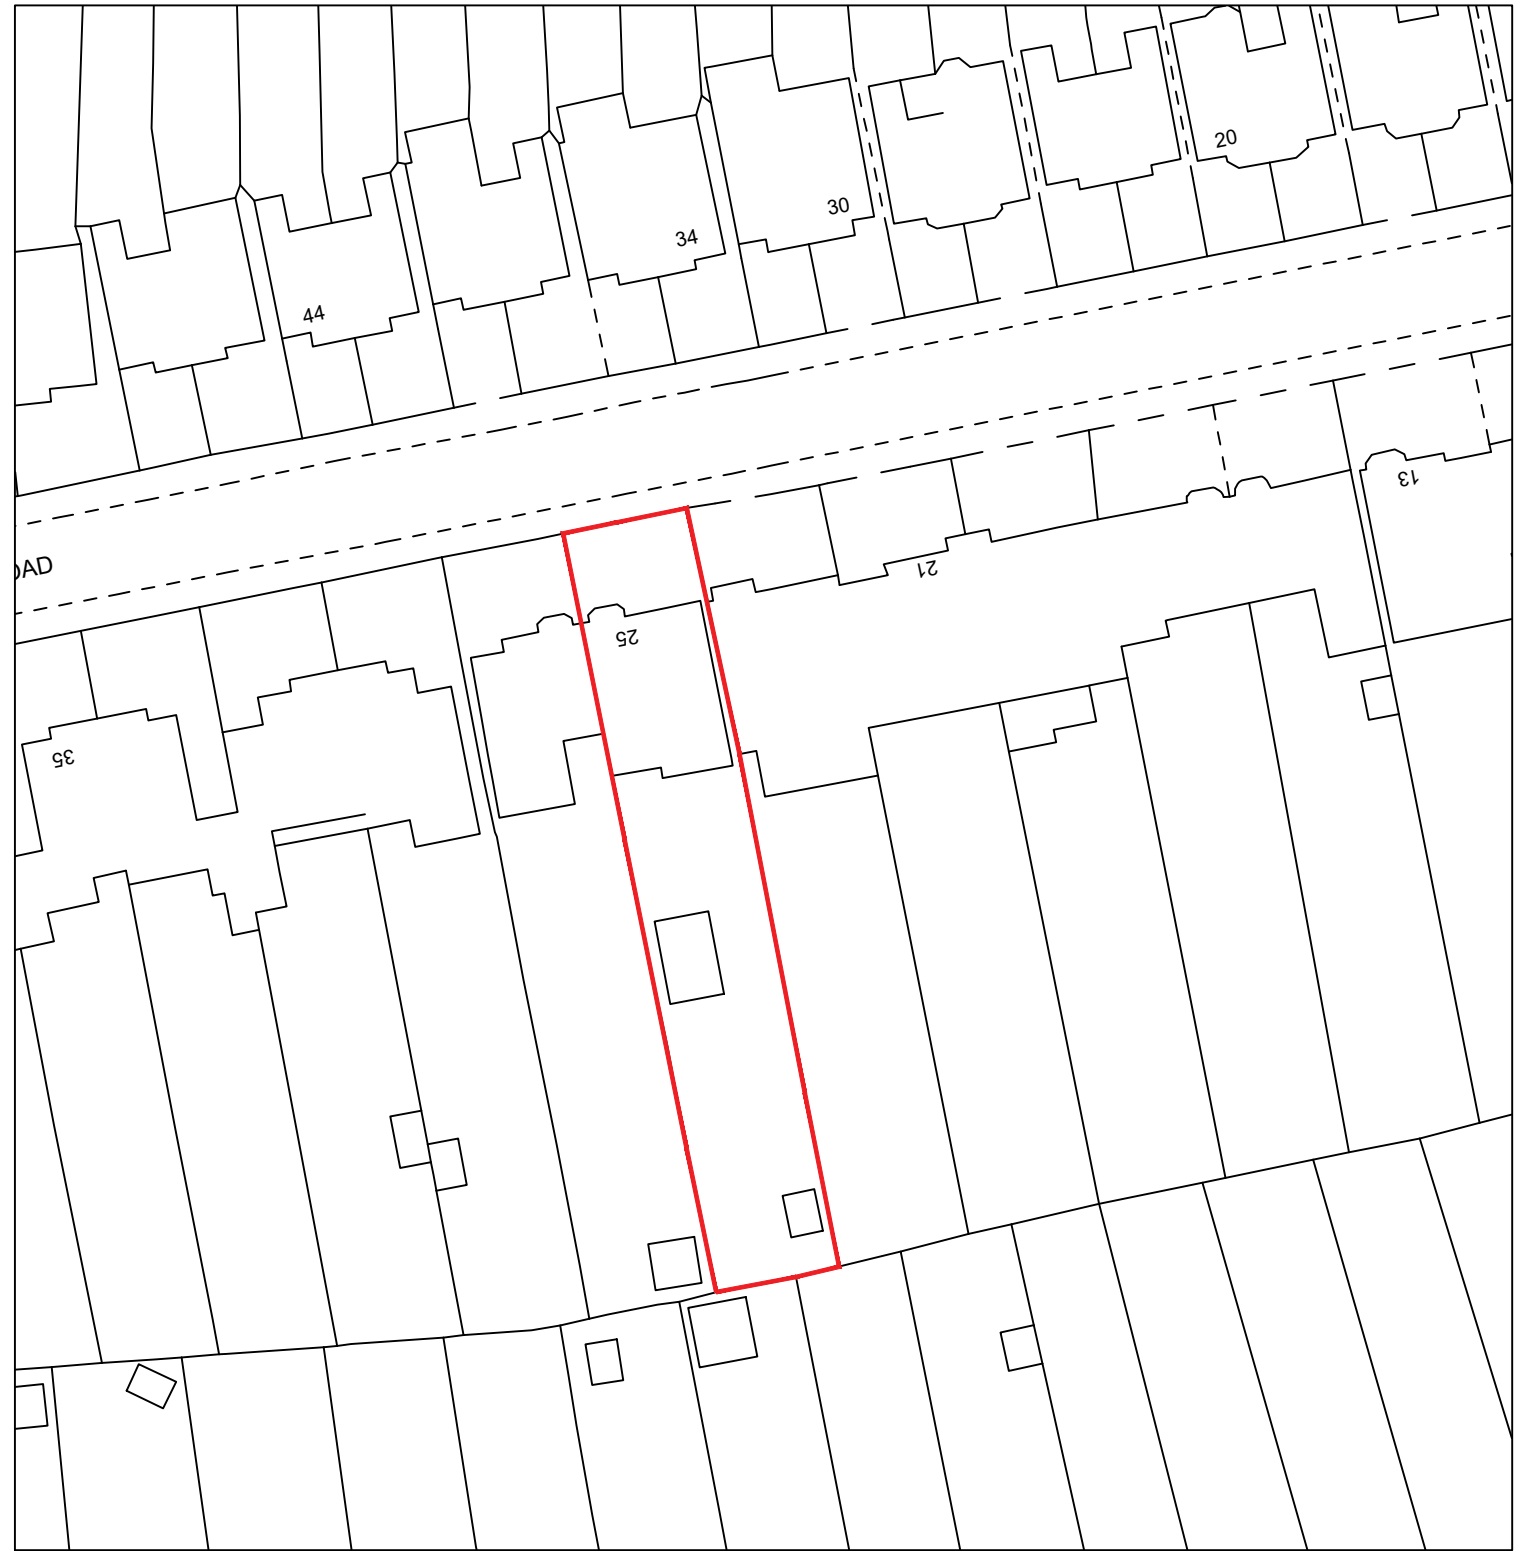

rev	details	date
project		
25 Holyrood Rd		
drawing		
Location Plan As Existing		
job no	drawing no	rev
2333	001	
status		
Planning		
date	scale @ A3	
06/06/23	1:625	
HARK ARCHITECTURE LTD		
E: info@harkarchitecture.co.uk		
M: 07961062870		