
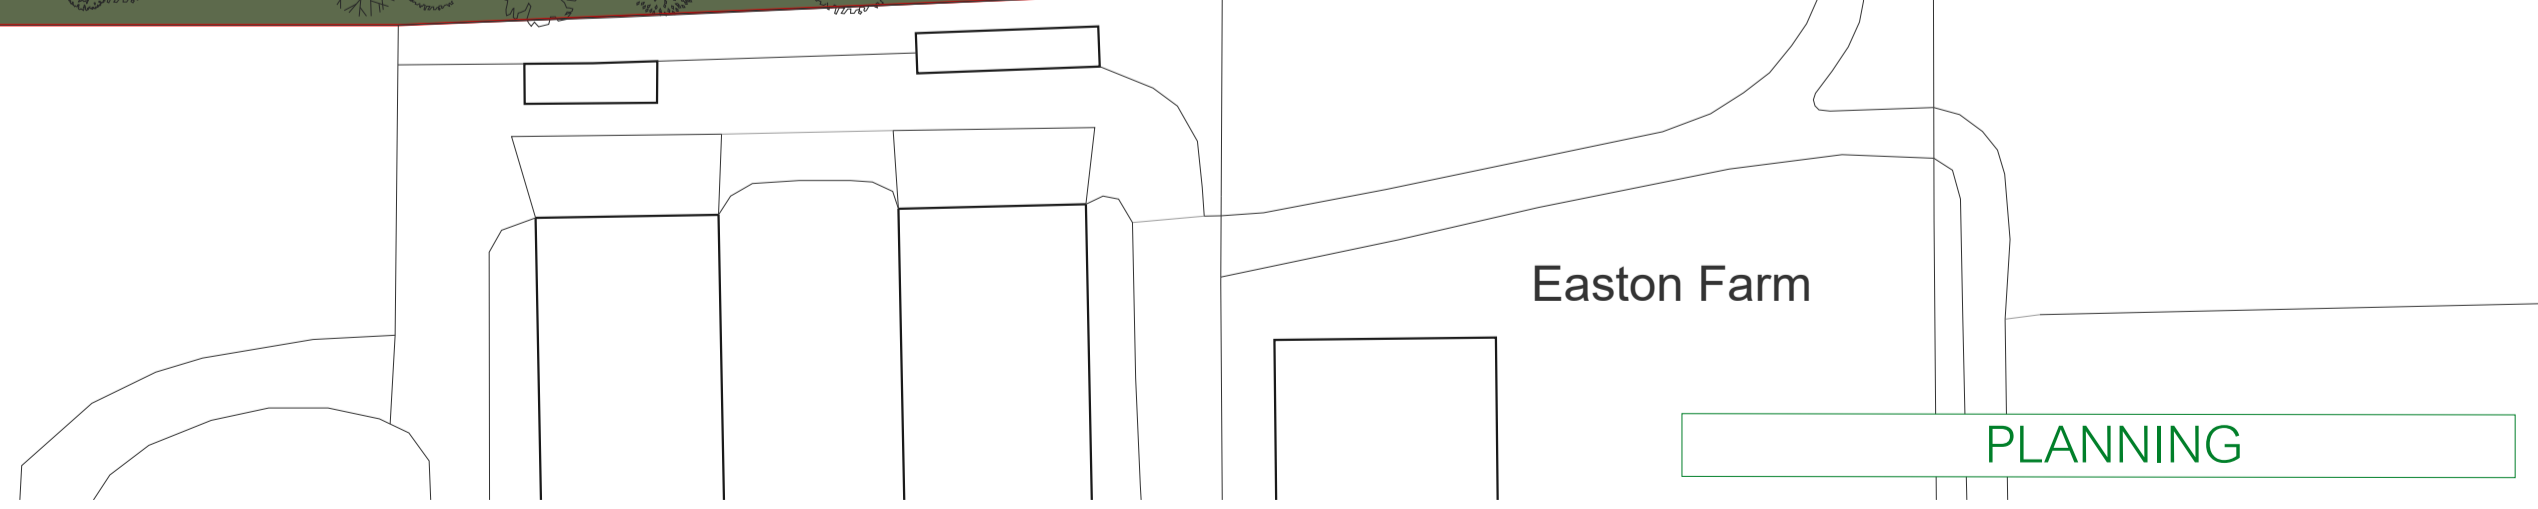


LANDSCAPE KEY

- Access track + parking areas- permeable
hardsurfacing
- Domestic garden
- Hard landscaping - decking / paving
- Tree buffer zone
- Scrub - transitional / habitat zone

Track

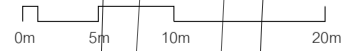

Easton Farm

PLANNING

Rev	Date	Description	Drwn	Chkd
A	14/09/23	Preliminary	TB	--

Rev	Date	Description	Drwn	Chkd

Rev	Date	Description	Drwn	Chkd

- Contractors should not scale from this drawing. Use figured dimensions only.
 - Any discrepancies shall be brought to the attention of Studio Bark for resolution.
 - These drawings are for planning purposes and should not be used for construction.
 - Structural and services information shown is indicative only. Refer to consultants' drawings for details and setting out.
 - Copyright notice: Studio Bark owns the copyright of these drawings which must not be reproduced in whole or part without the written permission of Studio Bark.

A265 - Easton Bavents

Landscape Plan						
Drawn	Checked	Date	Scale	Job Ref	Drawing Number	Rev
TB	WM	Nov 23	1:500 @ A2	A265	1000	A