


Existing Elevations


This drawing is the copyright of Elmstone Design LLP. The contractor is to check all site dimensions and levels before work starts. Do not scale from drawings. This drawing must be read with and checked against all structural and other specialist drawings, specification and bills of quantities. Notify architect of any discrepancies. The contractor is to comply with all current British Standards and Building Regulations whether or not specifically stated on these drawings.

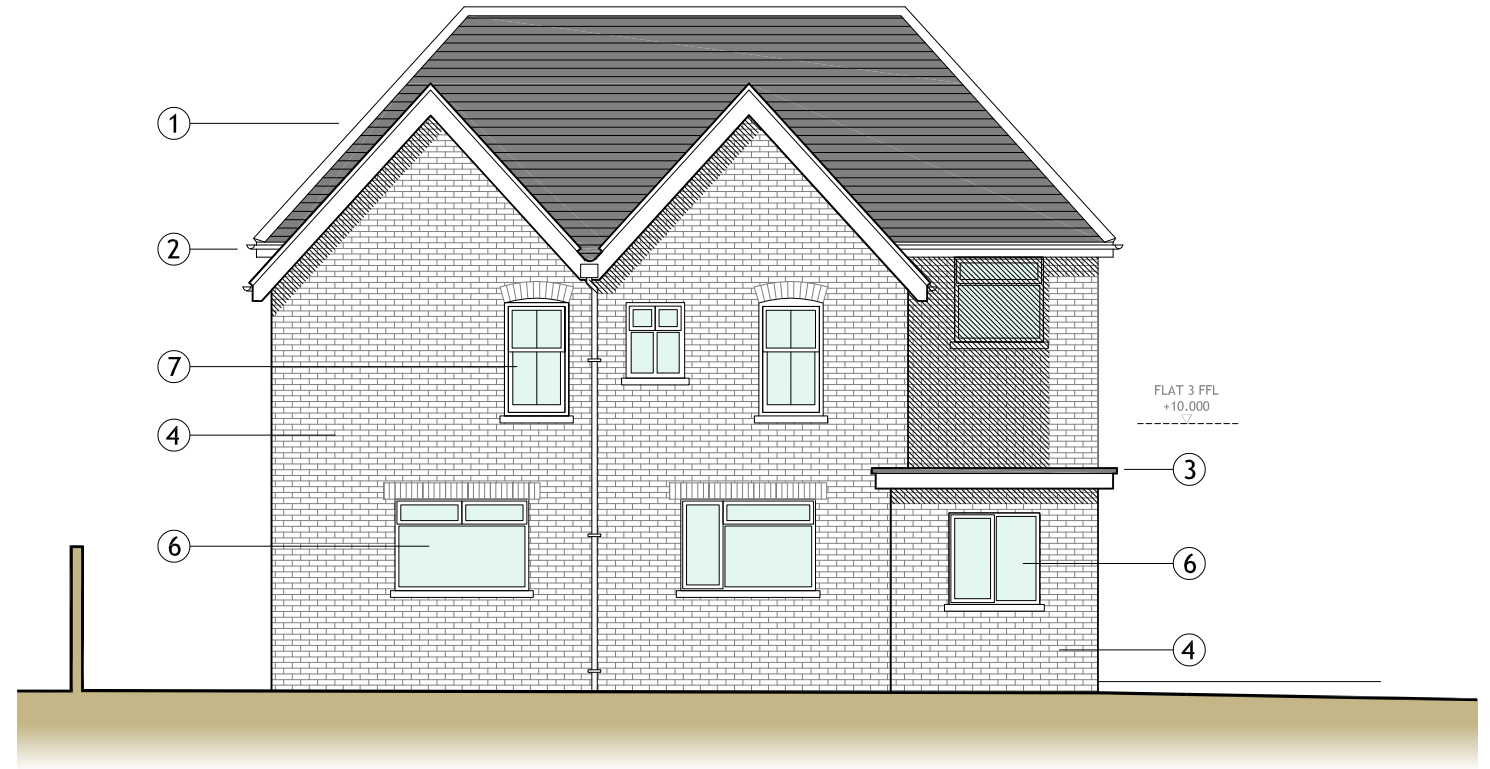

WEST (STREET) ELEVATION
1:100 @ A3




EAST (REAR) ELEVATION
1:100 @ A3

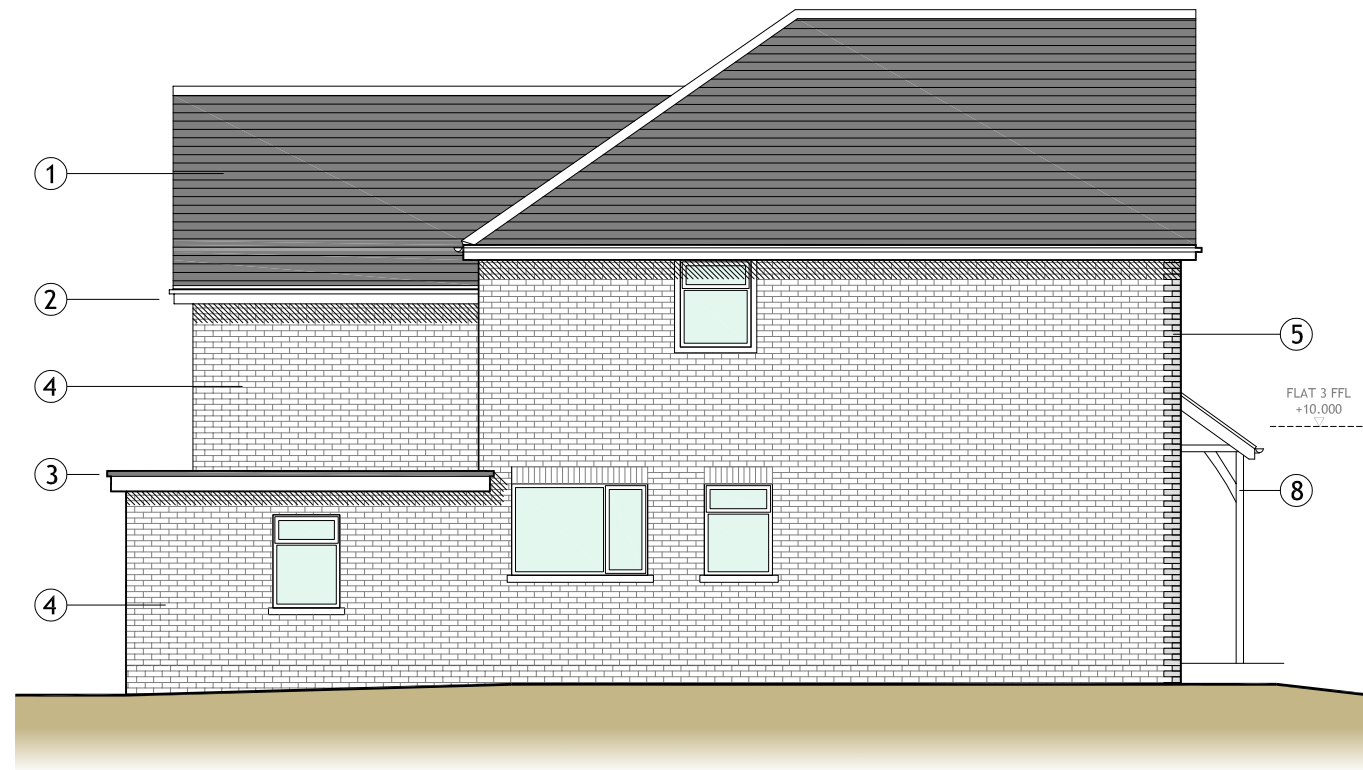

NORTH (SIDE) ELEVATION
1:100 @ A3

EXISTING ELEVATION TREATMENTS

- ① SLATE TILE ROOF WITH CONTRASTING HIPS AND RIDGES
- ② uPVC RAINWATER GOODS, PAINTED WOOD EAVES TREATMENT
- ③ FELT FLAT ROOF FINISH
- ④ RED FACING BRICK
- ⑤ BUFF BRICK QUOINS AND DETAILING
- ⑥ uPVC DOUBLE GLAZING
- ⑦ WOOD FRAME GLAZING
- ⑧ PAINTED WOOD VERANDAH STRUCTURE

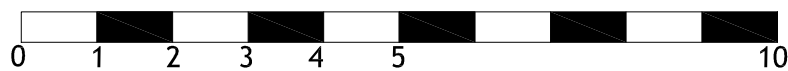

ELMSTONE DESIGN LLP
Architecture & Engineering

07732 331 558 adrian@elmstonedesign.com www.elmstonedesign.com

4 Queens Gate, East Cowes, Isle of Wight, PO32 6AG

Client

Mr & Mrs Lawson

Project

Flat 3, St Margarets
Victoria Rd Freshwater

Drawing

EXISTING ELEVATIONS

Scale. 1:100 @ A3 Date NOV. 2023 Status PLANNING Drawn AH

Drawing No. S1631-PL-03