


Proposed Elevations

This drawing is the copyright of Elmstone Design LLP. The contractor is to check all site dimensions and levels before work starts. Do not scale from drawings. This drawing must be read with and checked against all structural and other specialist drawings, specification and bills of quantities. Notify architect of any discrepancies. The contractor is to comply with all current British Standards and Building Regulations whether or not specifically stated on these drawings.



WEST (STREET) ELEVATION
1:100 @ A3

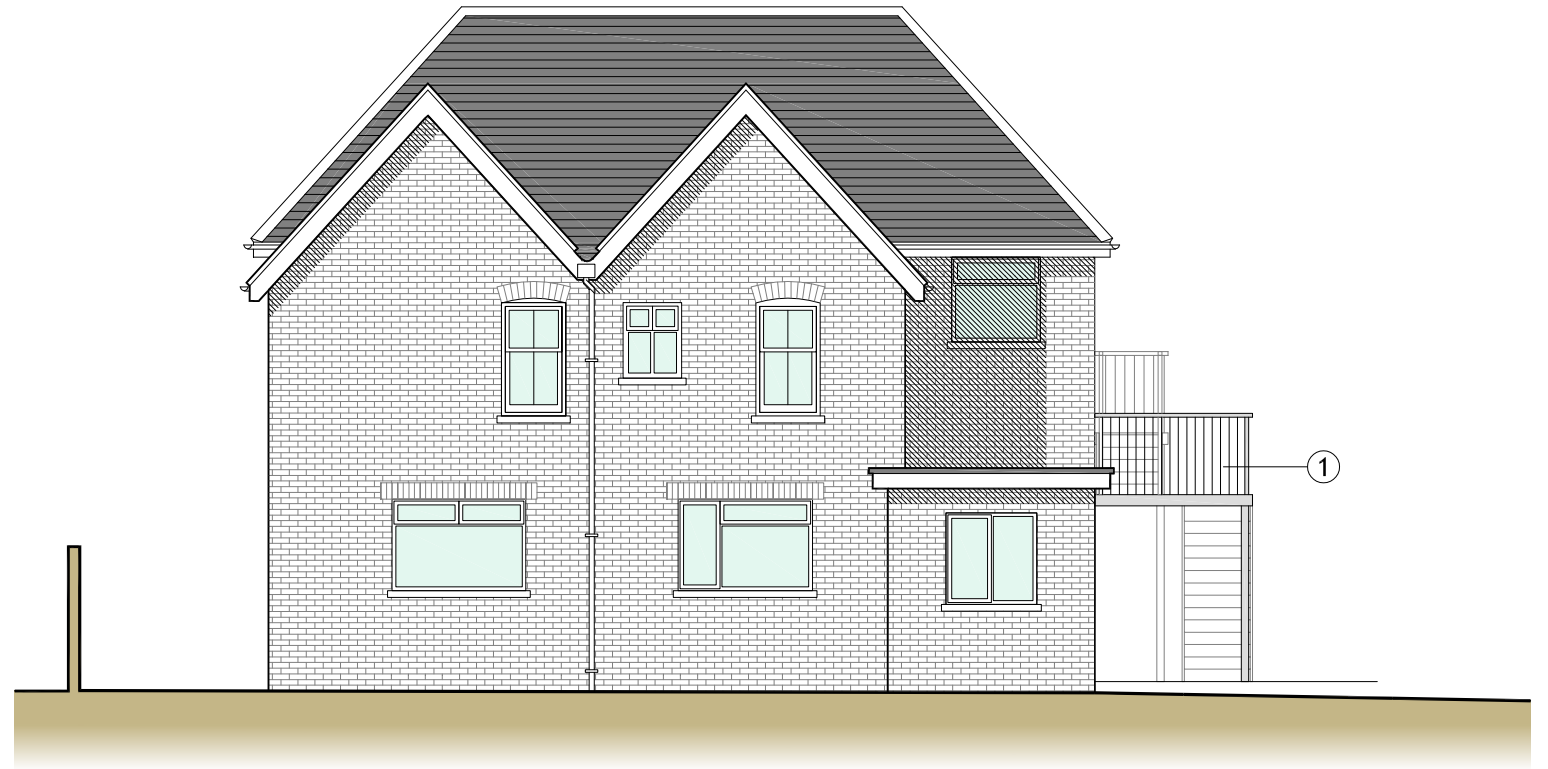


EAST (REAR) ELEVATION
1:100 @ A3



NORTH (SIDE) ELEVATION
1:100 @ A3

PROPOSED ELEVATION TREATMENTS
MATERIALS NOT NOTED REMAIN UNCHANGED

- ① METAL STAIRCASE

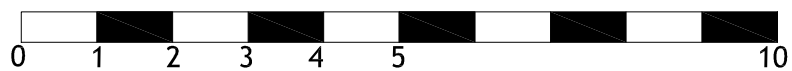

ELMSTONE DESIGN LLP Architecture & Engineering <small>07732 331 558 adrian@elmstonedesign.com www.elmstonedesign.com</small>			
<small>4 Queens Gate, East Cowes, Isle of Wight, PO32 6AG</small>			
Client Mr & Mrs Lawson			
Project Flat 3, St Margarets Victoria Rd Freshwater			
Drawing PROPOSED ELEVATIONS			
Scale. 1:100 @ A3	Date NOV. 2023	Status PLANNING	Drawn AH
Drawing No. S1631-PL-06			