



EXISTING GROUND FLOOR

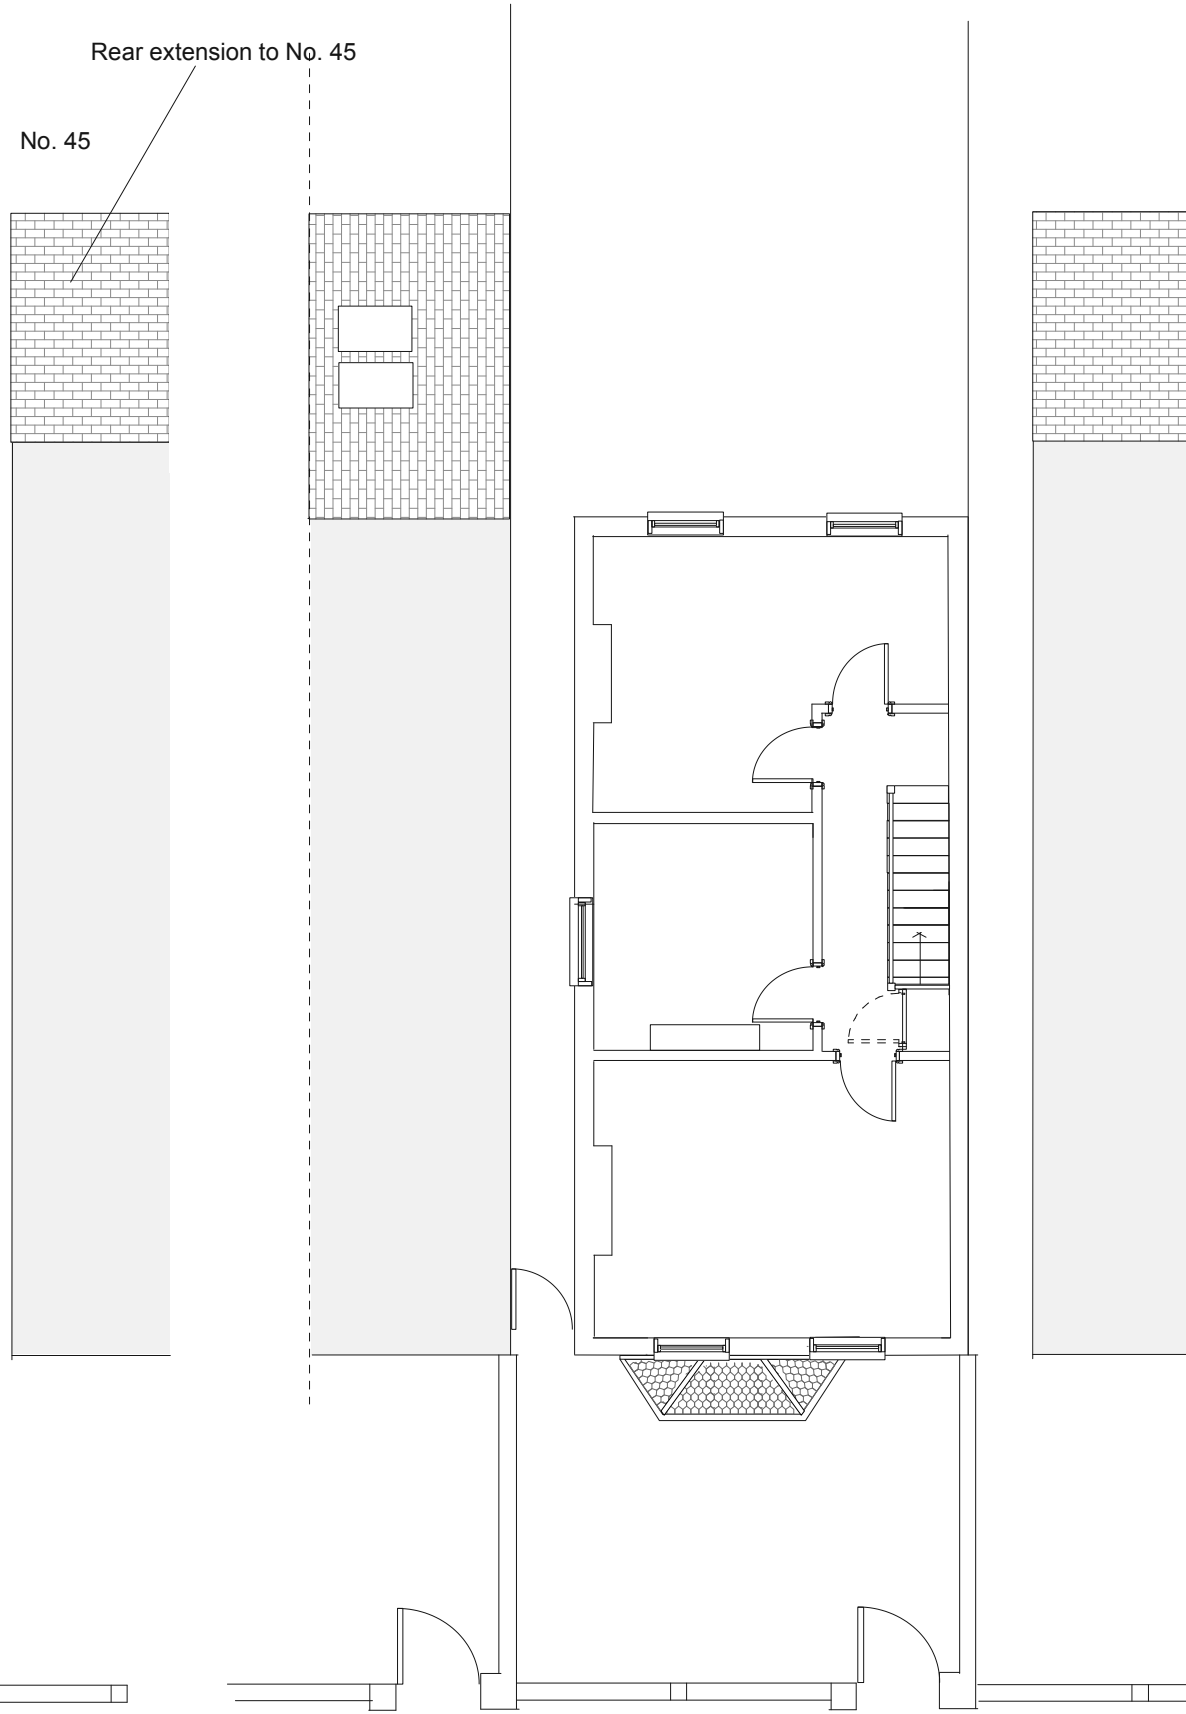

EXISTING FIRST FLOOR

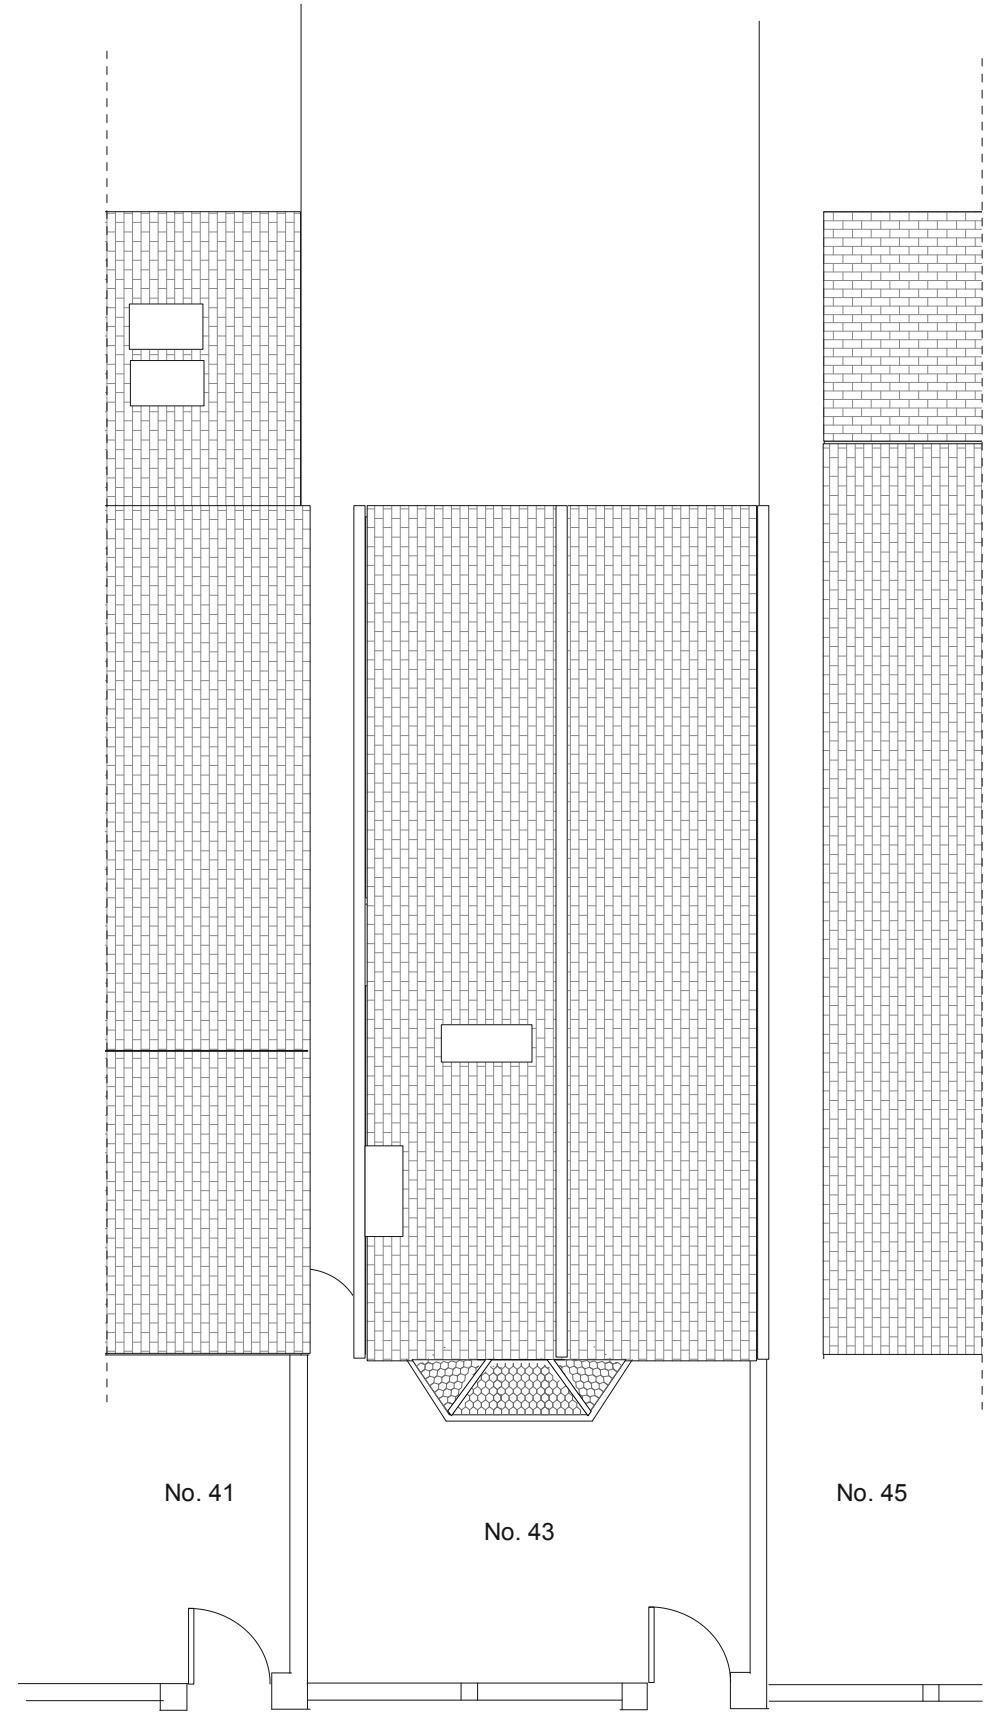

EXISTING SECOND FLOOR

Scale 1:100 @ A3



	43 Durlston Road, KT2 5RR	Job Title	Date
	EXISTING PLANS	Drawing Title	1:100 @ A3
		No	Rev
		DUR/23/01C	