


11110 EX ROOF PLAN

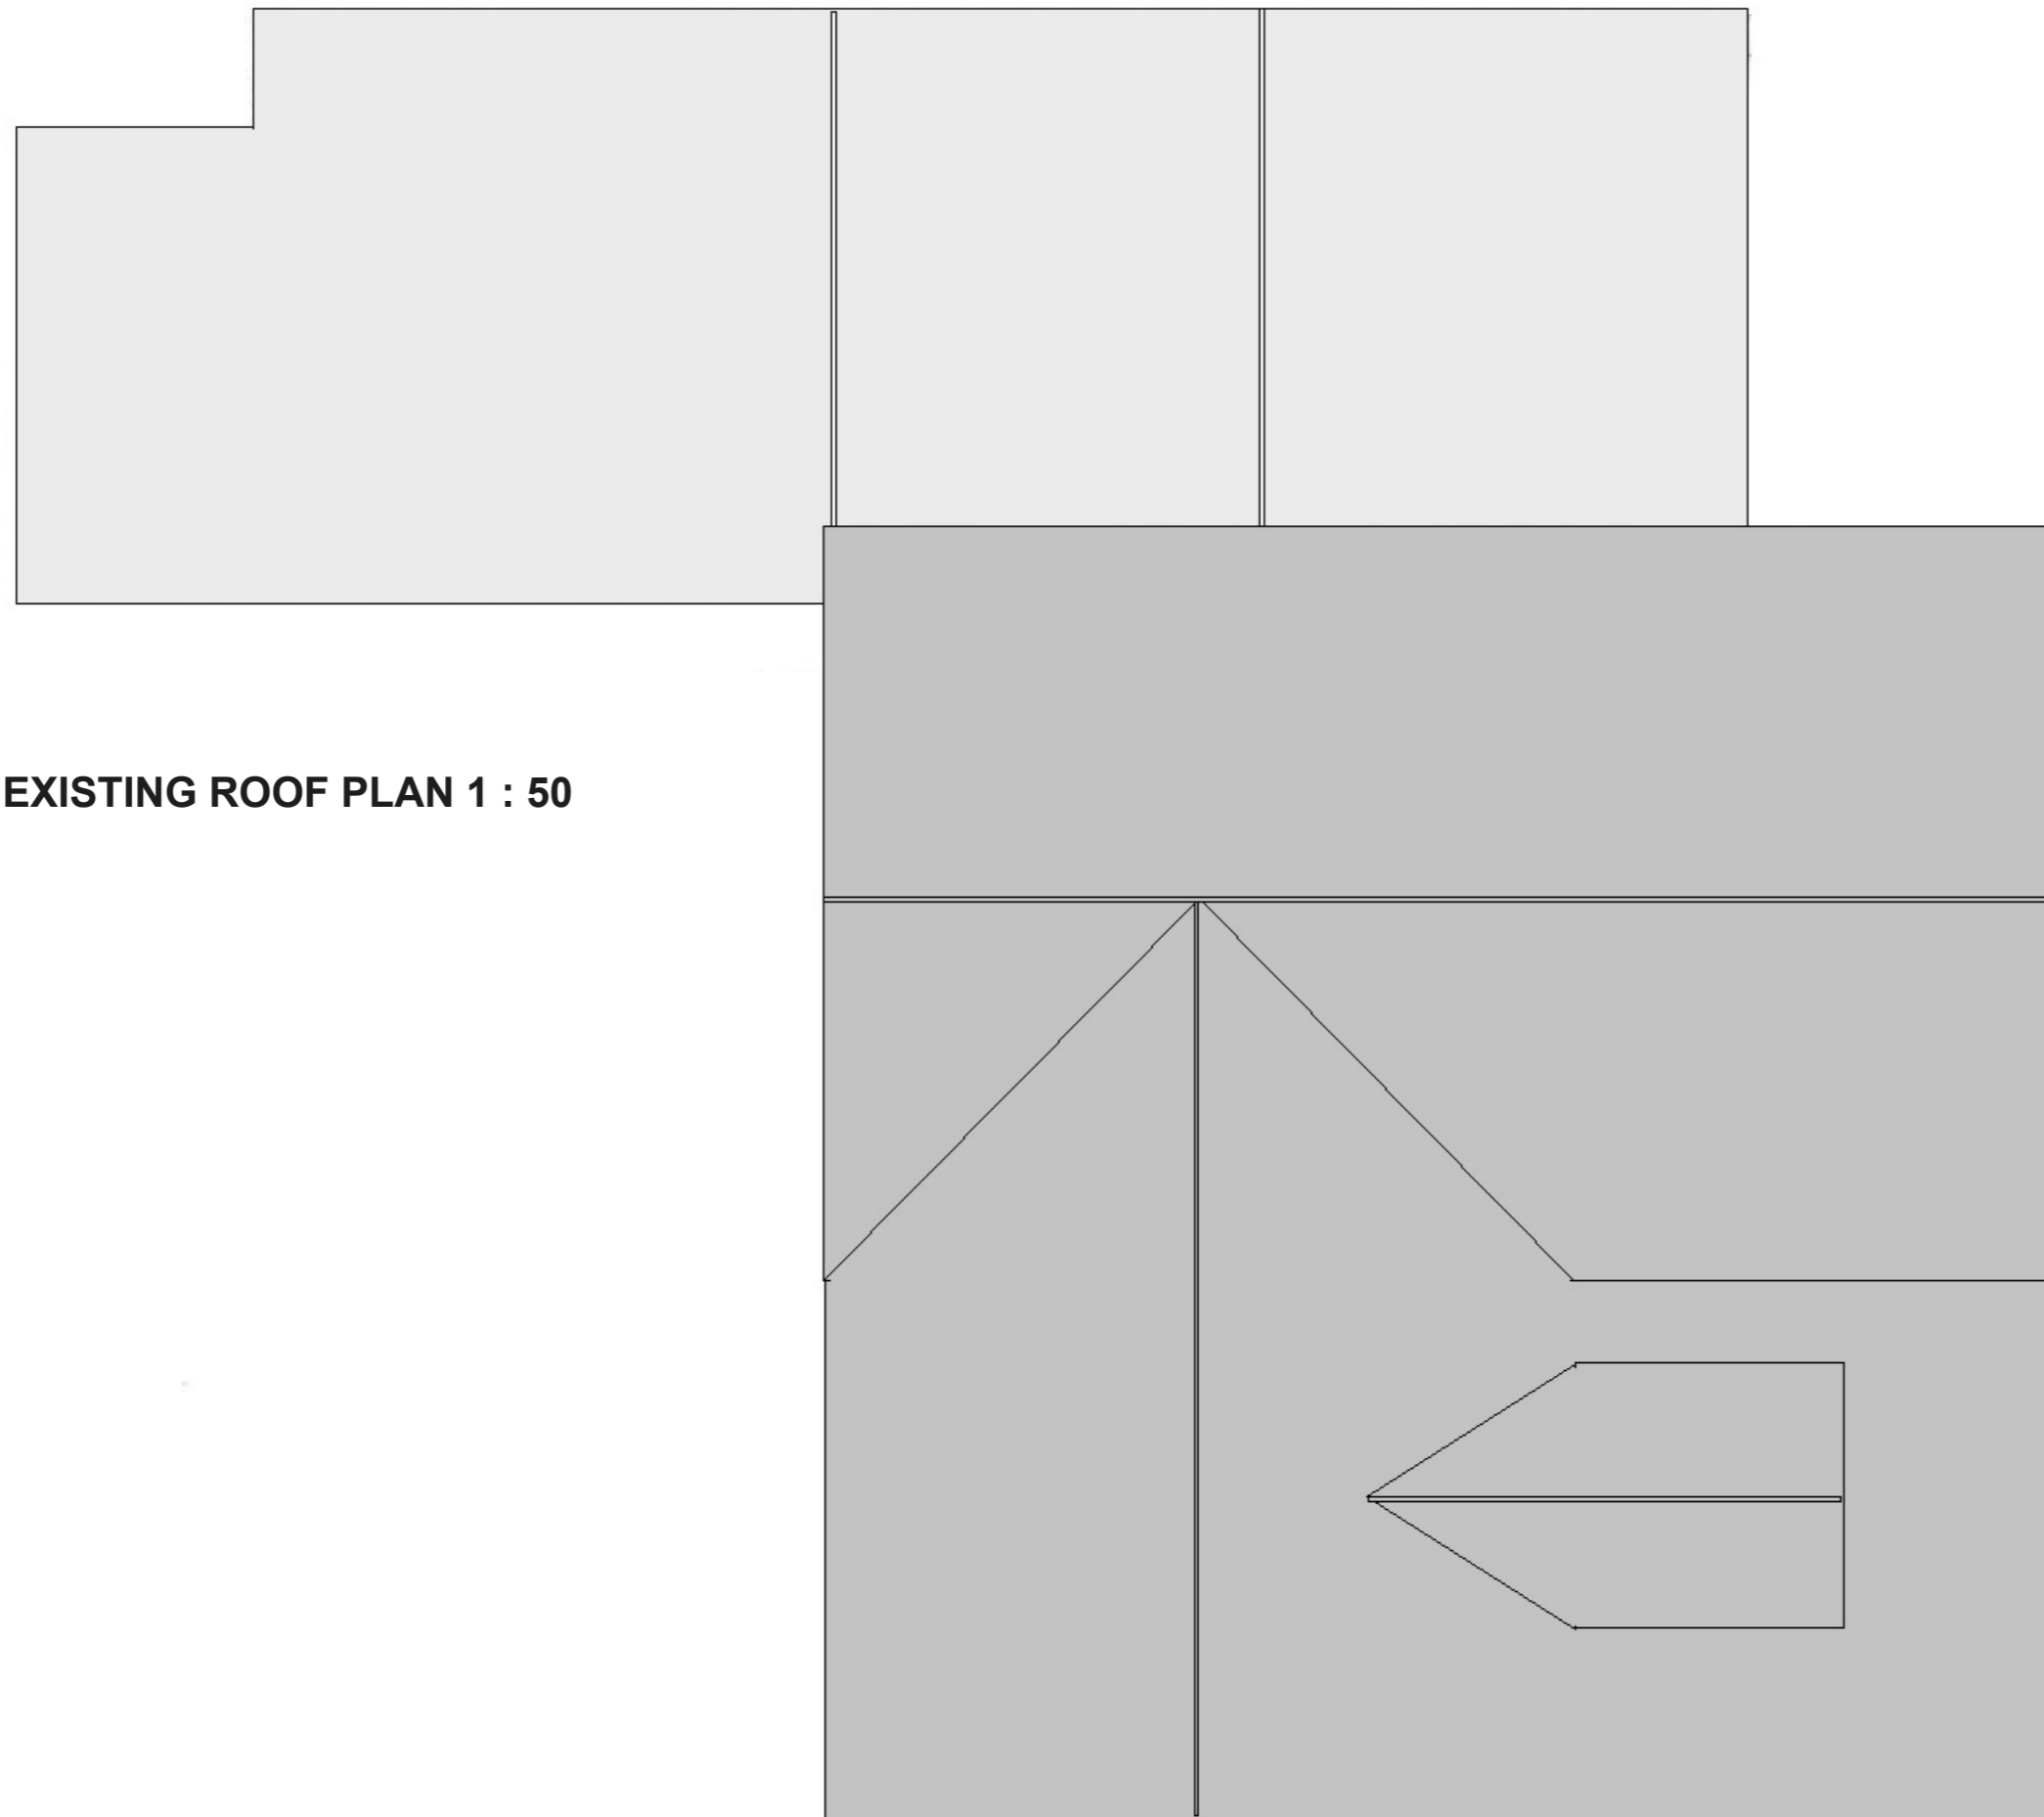

EXISTING ROOF PLAN 1 : 50

PD

