

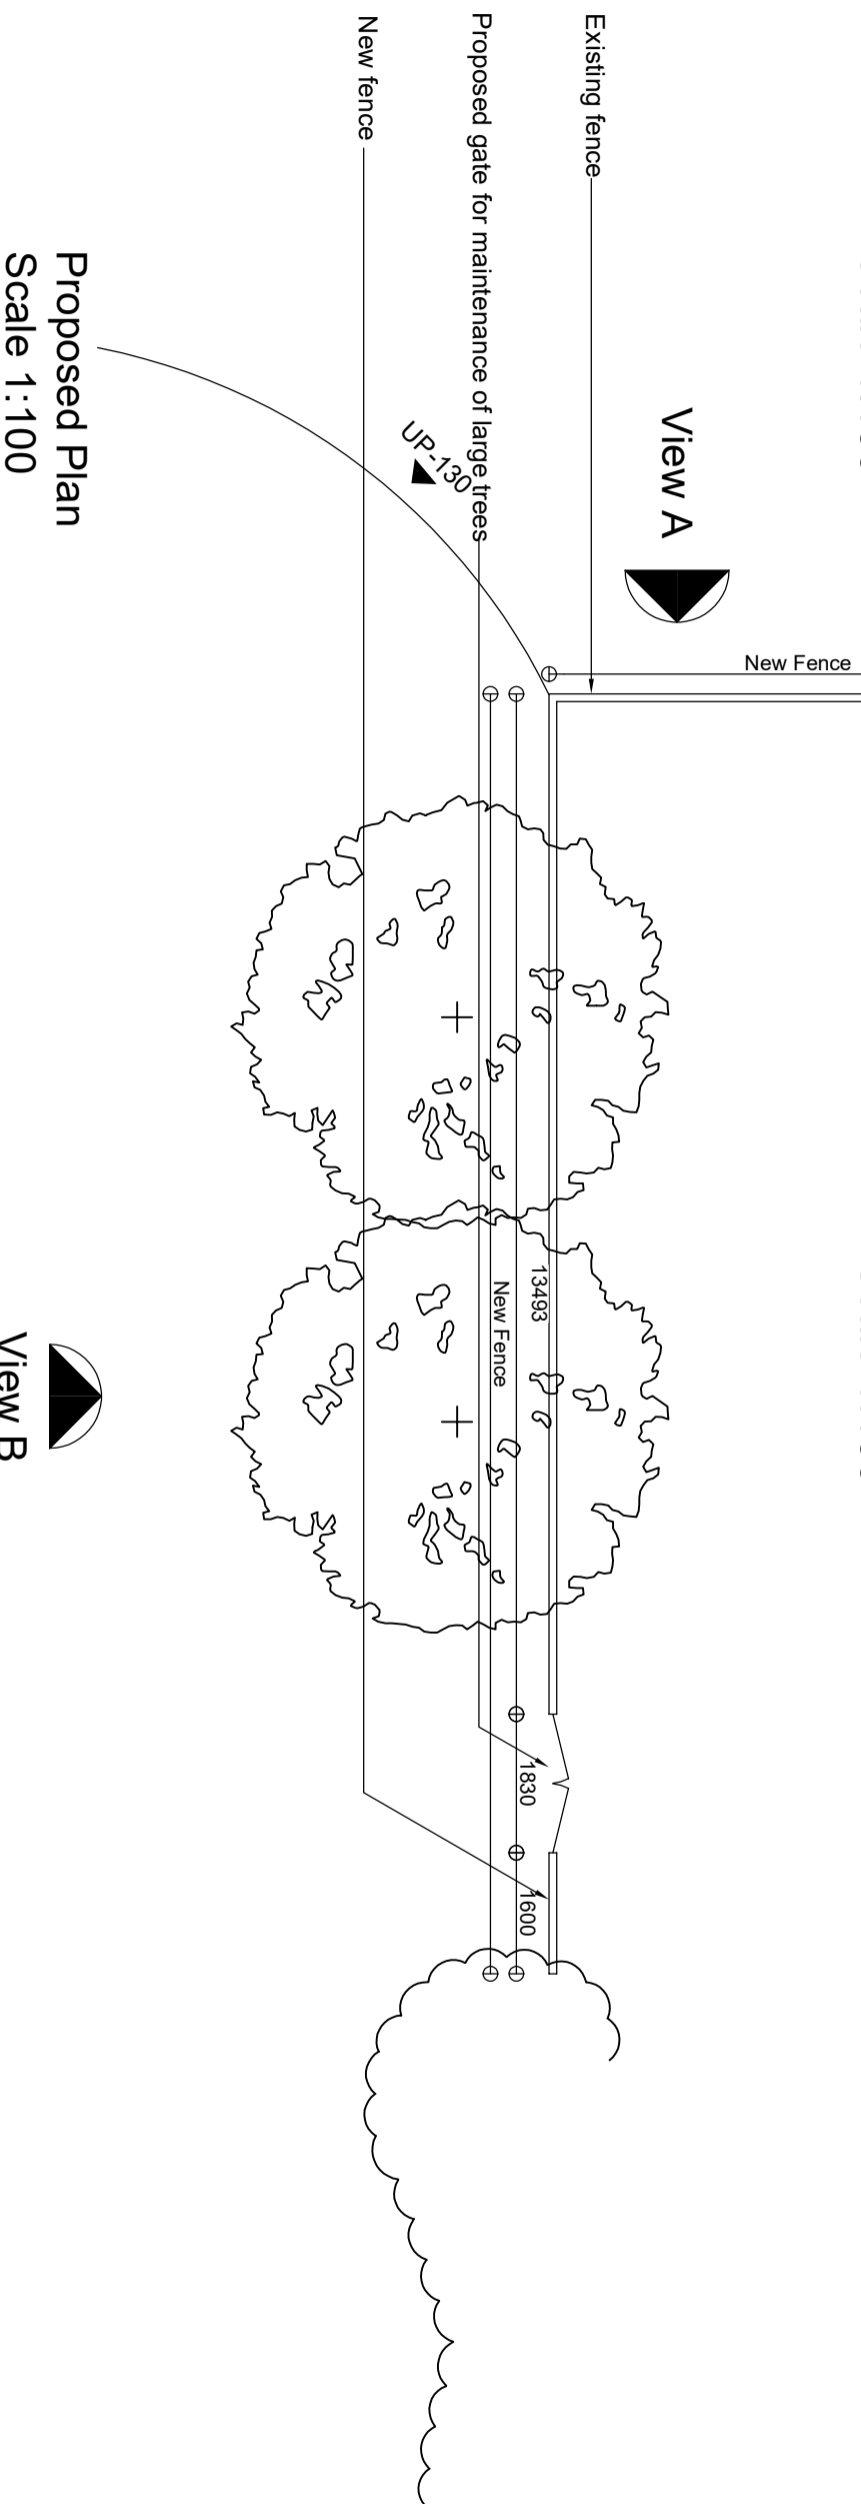


REV.	DETAILS	INIT.	DATE
01	Client's amendments	PP	02-01-24

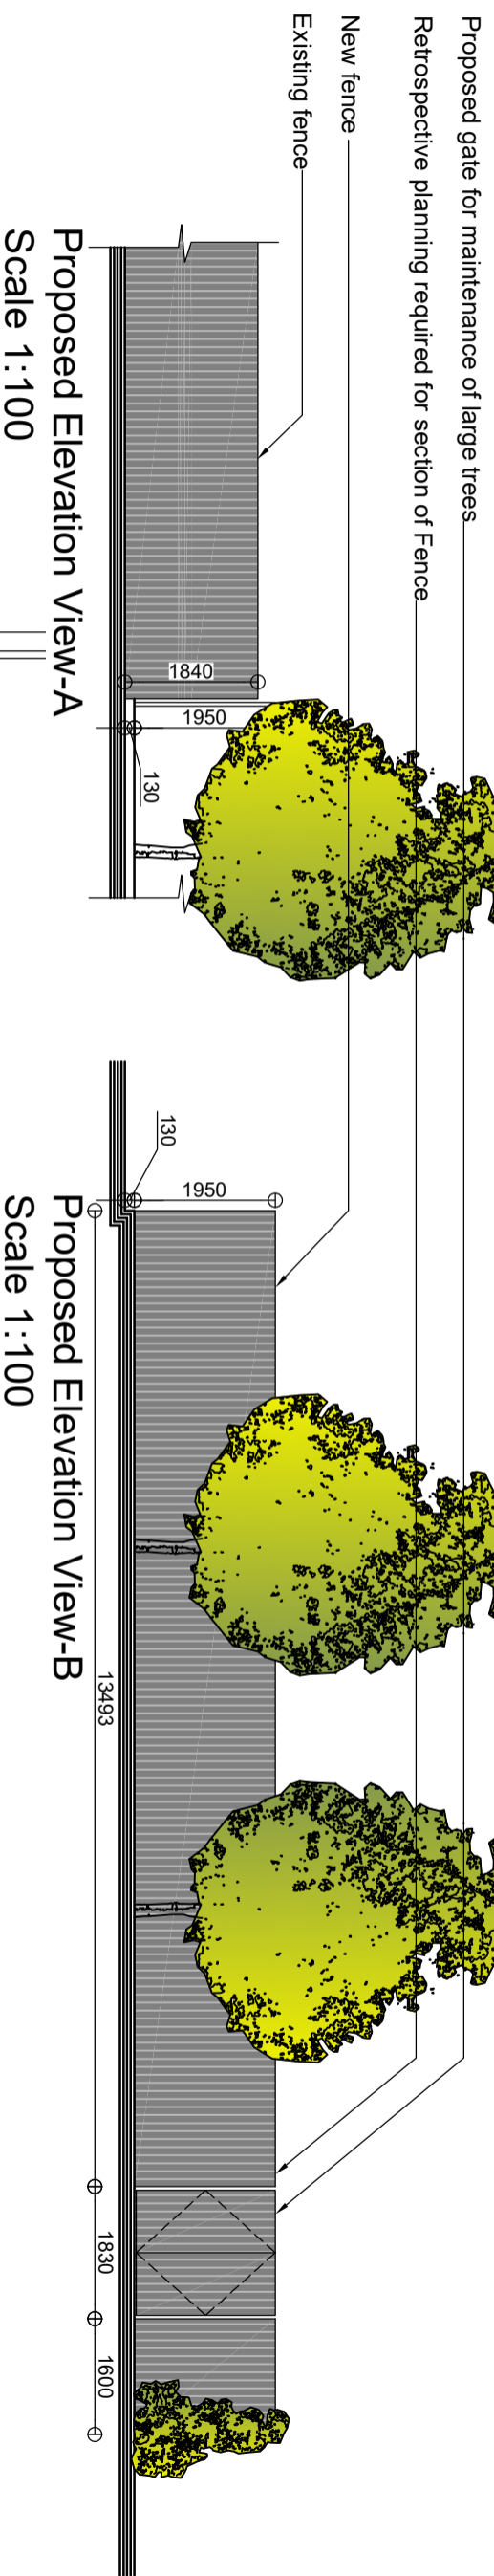

PLANNING ISSUE

PLEASE NOTE
THESE DRAWINGS ARE FOR THE PURPOSE OF
PLANNING ONLY
THESE ARE NOT CONSTRUCTION DRAWINGS

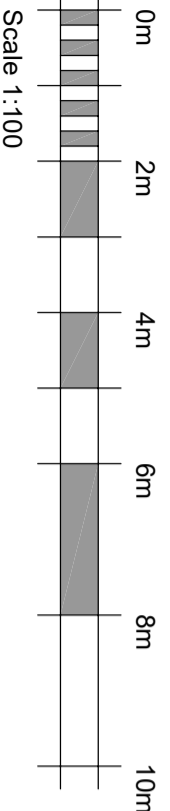

blueprint
Architectural Design Ltd.

5 BLOTT'S BARN, BROOKS ROAD, RAUNDS, NORTANTS, NN9 6NS
01933 551389 :: info@blueprintdesign.org.uk

TITLE	Development for Mr Paul Robson at 1 Orthingbury Rd, Wellimborough NN9 5AF		
DETAIL	Proposed Fence Plan and Elevation		
SCALE	1:100	SHEET:	A3
DRAWN	PP	CHECKED	KG
DATE	19-12-23	ISSUE	PLANNING
CONTRACTORS MUST CHECK ALL DIMENSIONS ON SITE. ONLY FIGURED DIMENSIONS ARE TO BE USED FROM THIS DRAWING. DISCREPANCIES MUST BE REPORTED TO BLUEPRINT BEFORE PROCEEDING. © THE DRAWING IS COPYRIGHT			

23-134-02