


| REV. | DETAILS | INIT. | DATE |
|------|---------|-------|------|
| | | | |


Existing Elevation View-A(E)
Scale 1:100

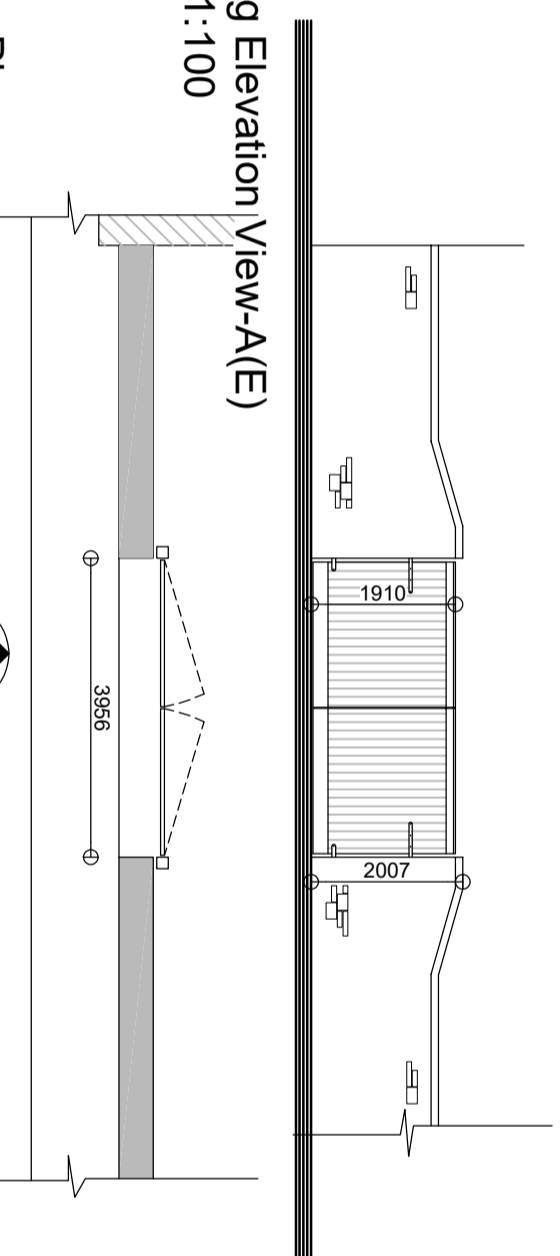


Existing Plan
Scale 1:100



Proposed Elevation View-A(P)
Scale 1:100

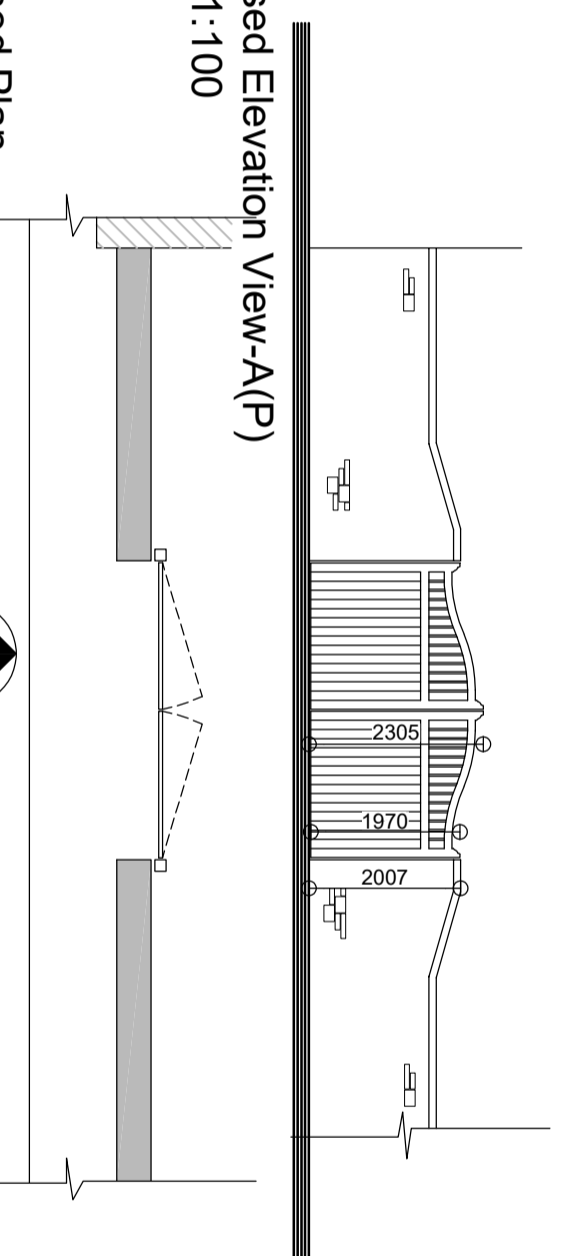

Proposed Plan
Scale 1:100

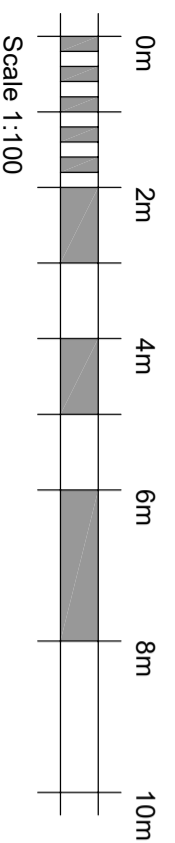

Scale 1:100

PLANNING ISSUE

PLEASE NOTE
THESE DRAWINGS ARE FOR THE PURPOSE OF
PLANNING ONLY
THESE ARE NOT CONSTRUCTION DRAWINGS

blueprint
Architectural Design Ltd.

5 BLOTT'S BARN, BROOKS ROAD, RAUNDS, NORTANTS, NN9 6NS
01933 551389 :: info@blueprintdesign.org.uk

| | | | |
|-----------|--|---------|----------|
| TITLE | Development for Mr Paul Robson at 1 Orlingbury Rd, Wellingborough NN9 5AF | | |
| DETAIL | Existing & Proposed Gate Elevation & Plan | | |
| SCALE | 1:100 | SHEET: | A3 |
| DRAWN | PP | CHECKED | KG |
| DATE | 19-12-23 | ISSUE | PLANNING |
| 23-134-03 | | | |

CONTRACTORS MUST CHECK ALL DIMENSIONS ON SITE. ONLY FIGURED DIMENSIONS ARE TO BE USED FROM THIS DRAWING. DISCREPANCIES MUST BE REPORTED TO BLUEPRINT BEFORE PROCEEDING. © THIS DRAWING IS COPYRIGHT.