
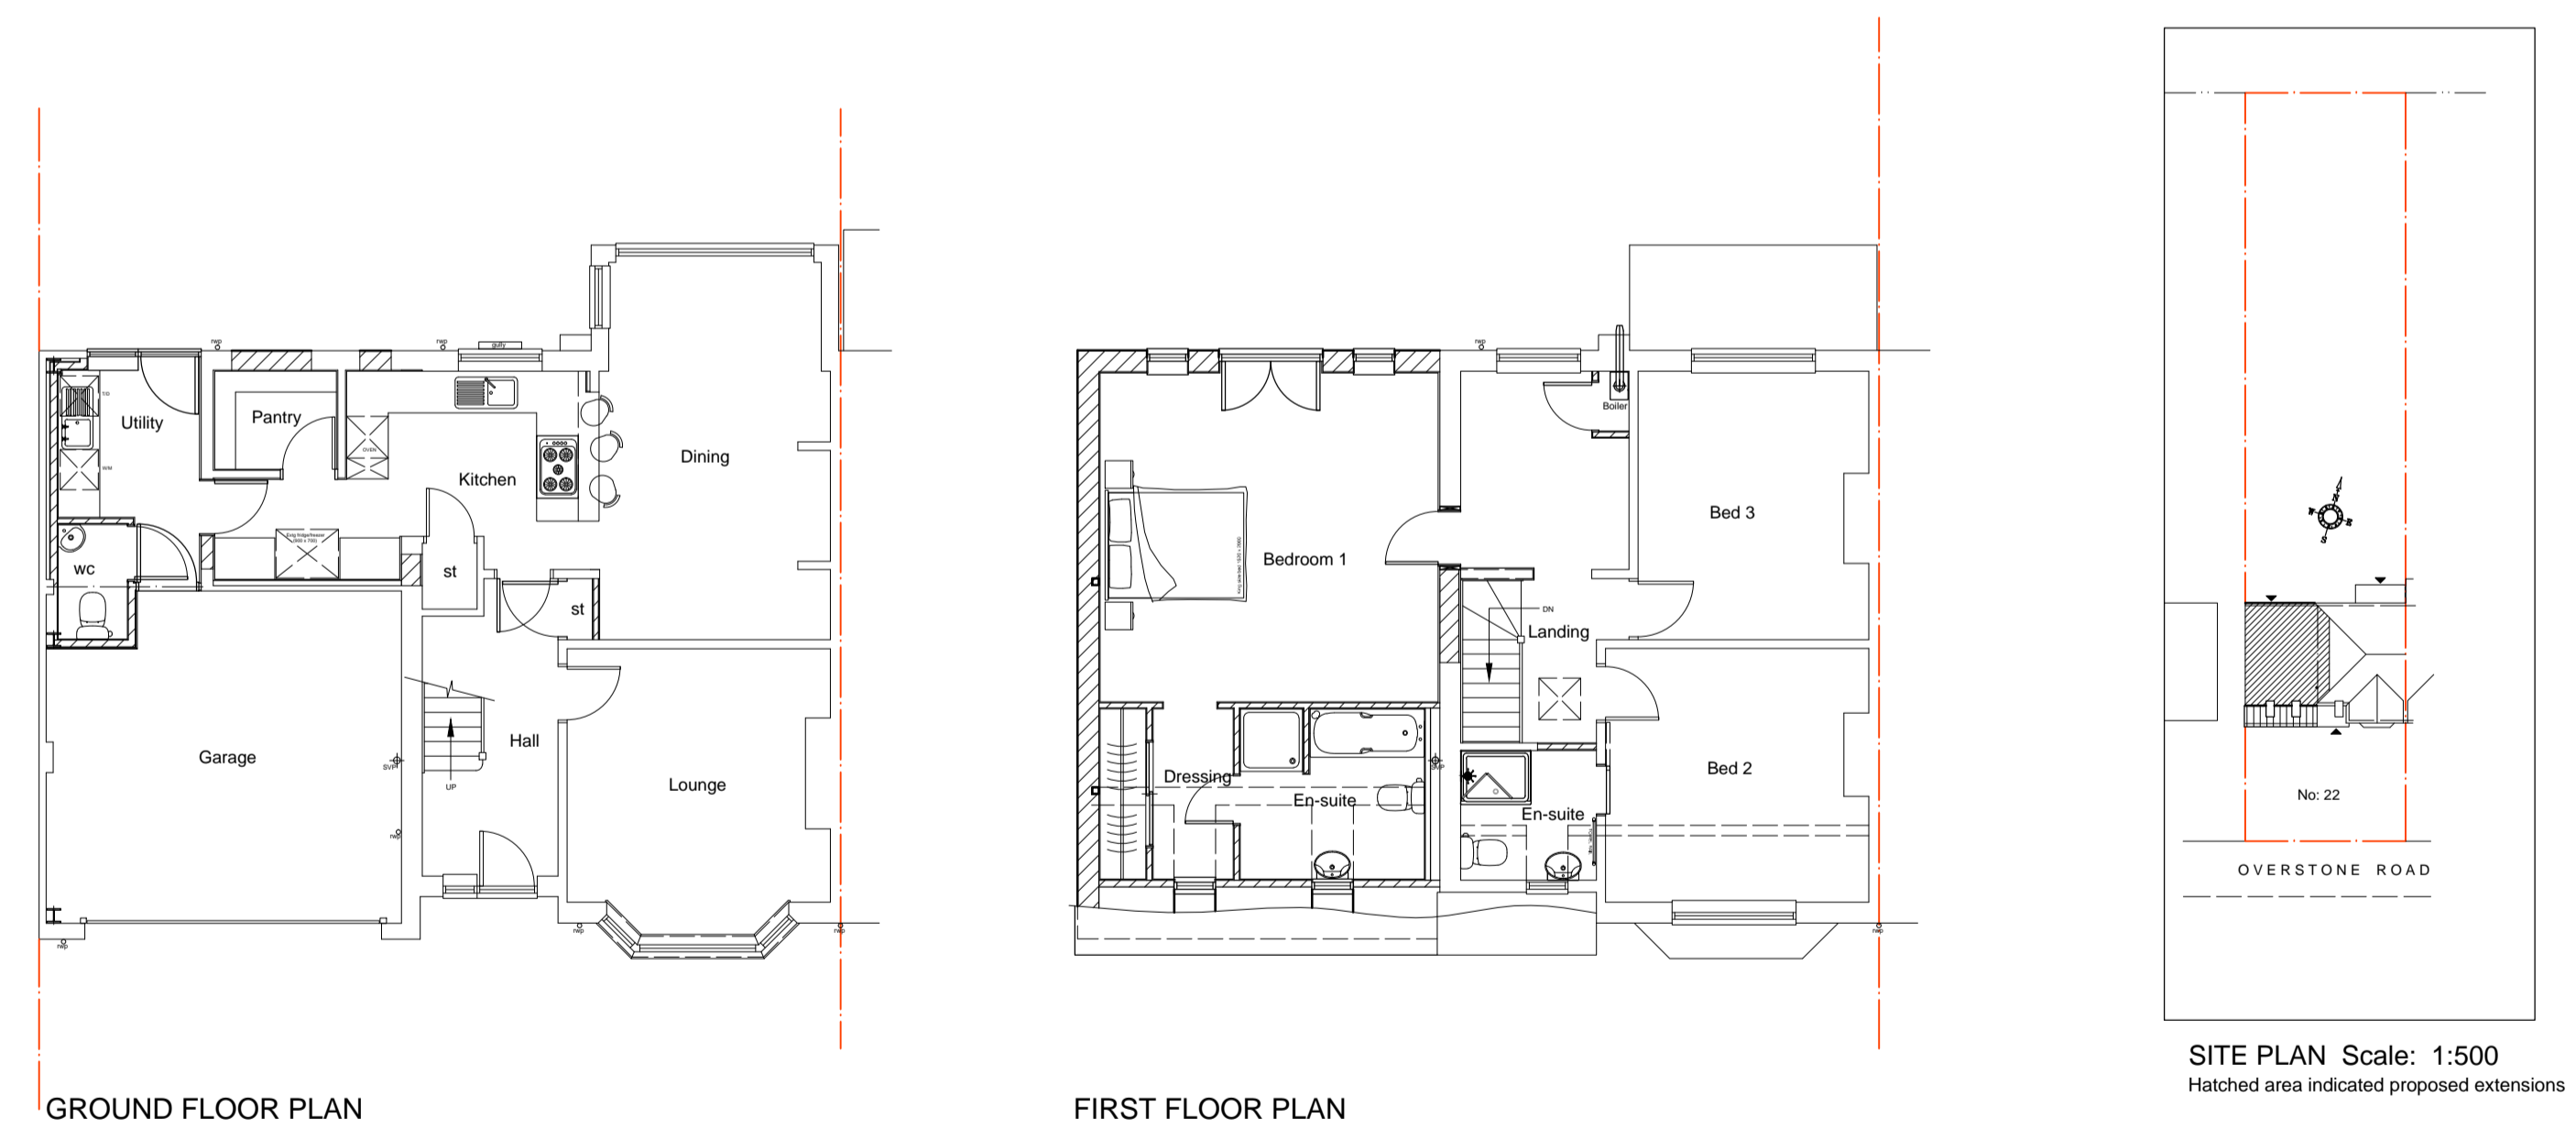


Finishes Schedule

Roof:	Pitched: Roof tiles to match existing
	Flat: Single play flat roof system
External walls:	Facing brick & render to match existing
Dormer cheeks:	Lead sheeting, colour: to match roof tiles
Windows:	uPVC colour: White
Doors:	uPVC - colour: White
Fascia:	uPVC - colour: White
Rainwater Goods:	Half round gutters with down pipes, colour: Black

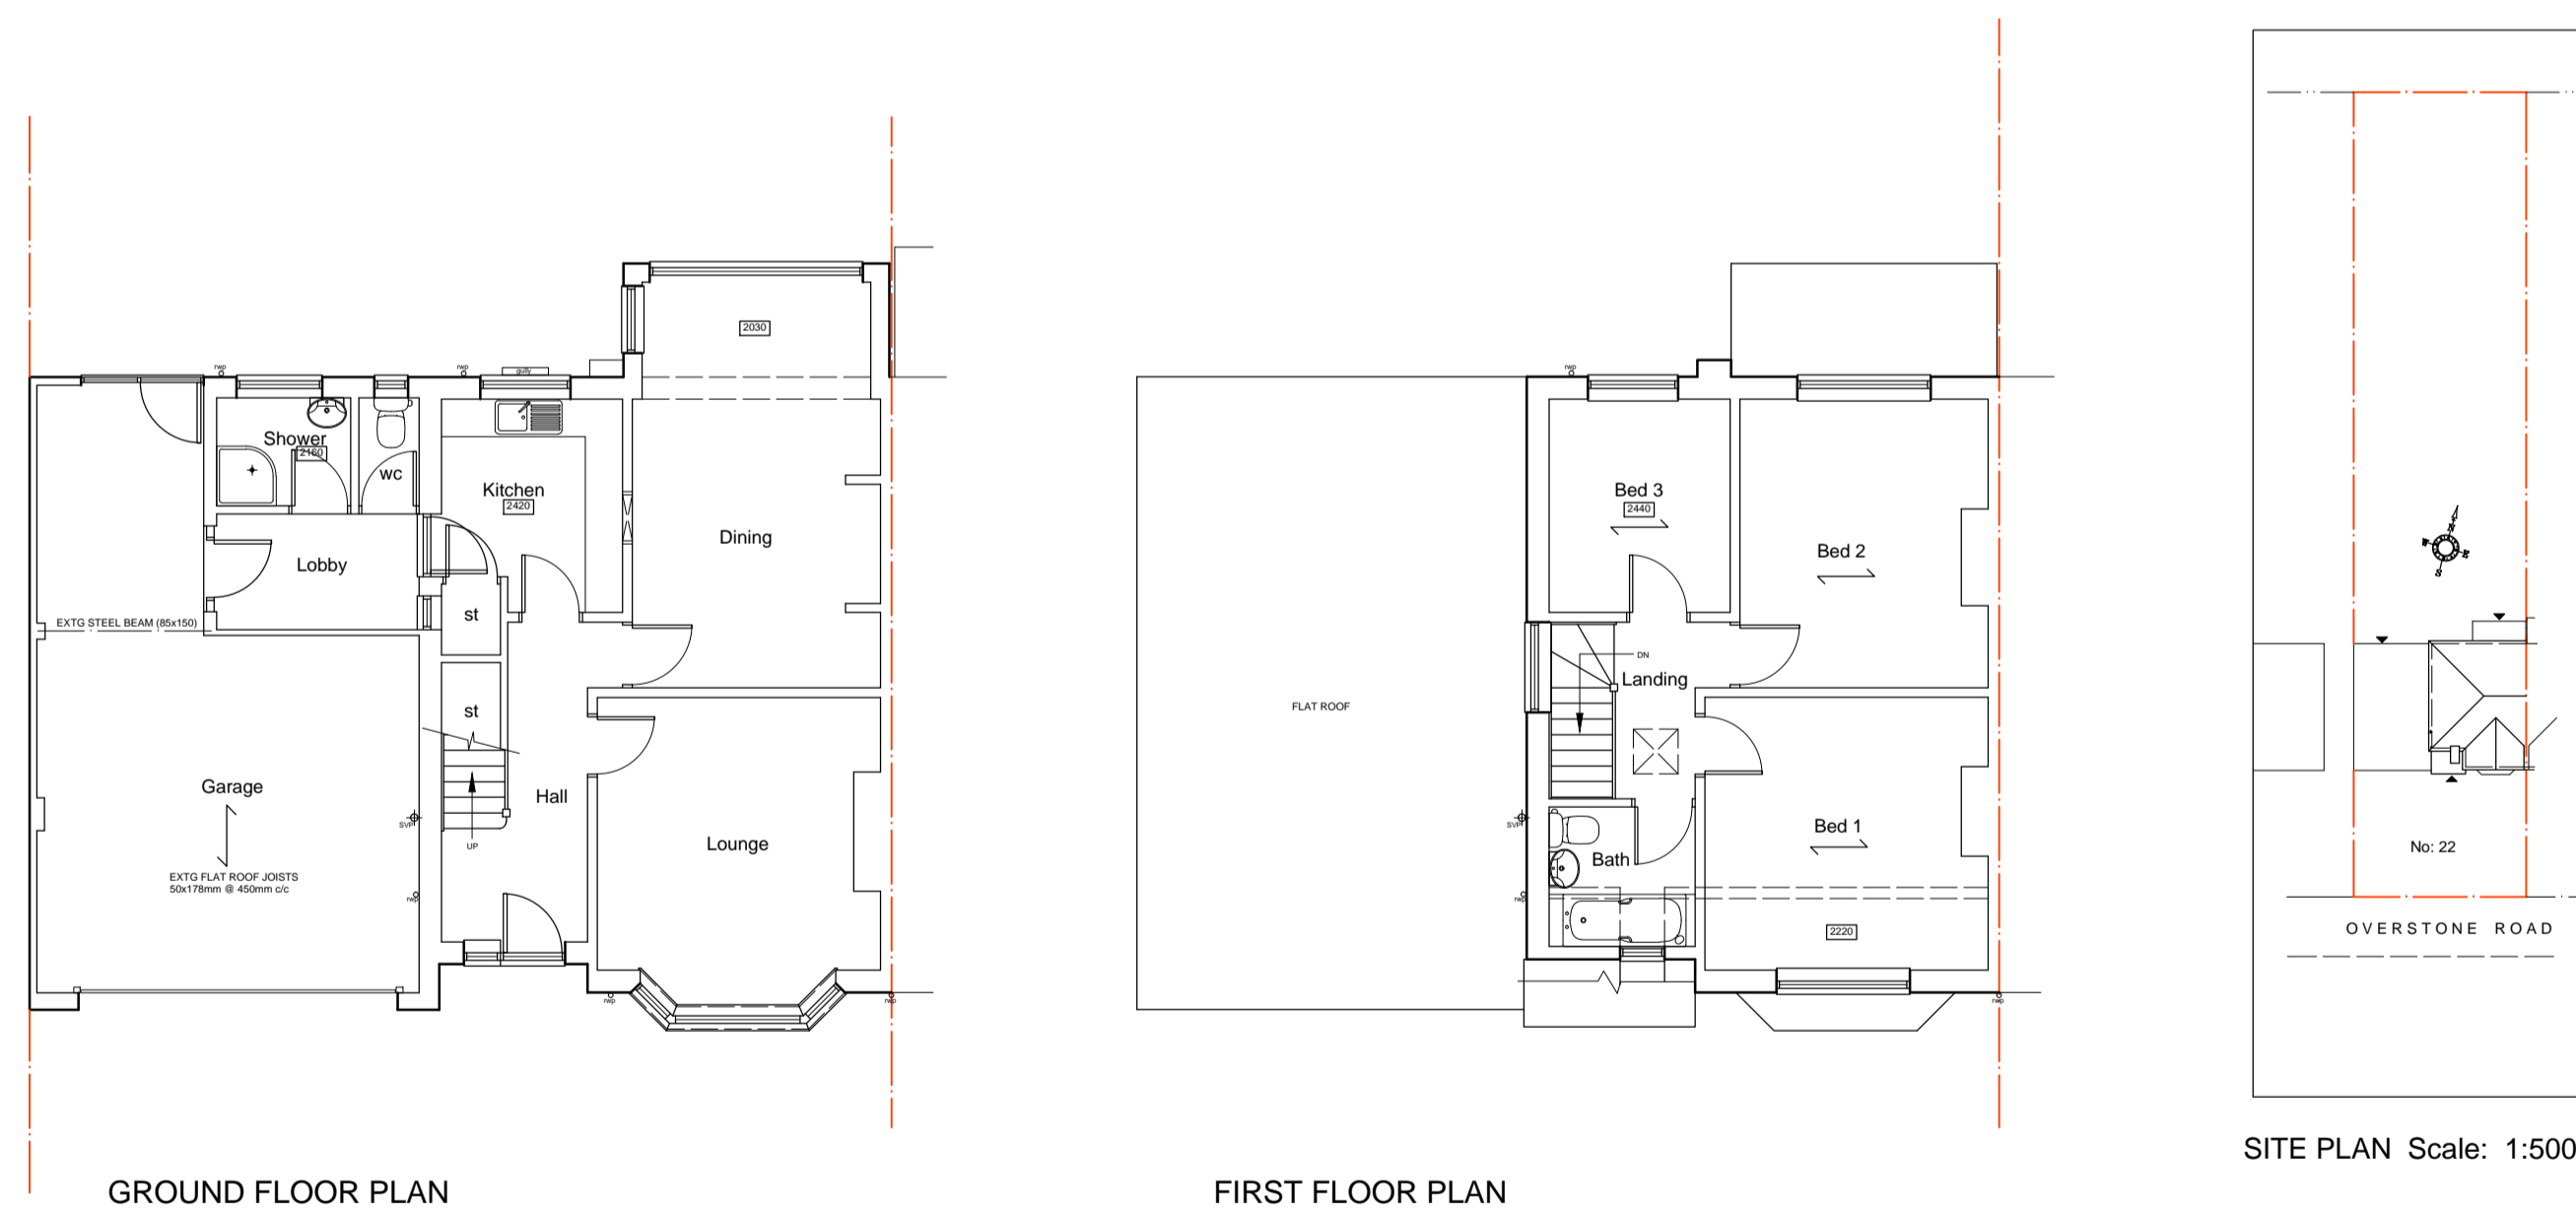

EXISTING

PROPOSED

Revisions:

Job reference:

PROPOSED FIRST FLOOR SIDE EXTENSION
at 22 OVERSTONE ROAD, SYWELL, NORTHAMPTONSHIRE. NN6 0AW.

Client Mr S King	scale: 1:100 1:500	Rev: .
	date: Dec 2023	
	drawing No: 2212/P1	
22 OVERSTONE ROAD, SYWELL, NORTHAMPTONSHIRE.		