



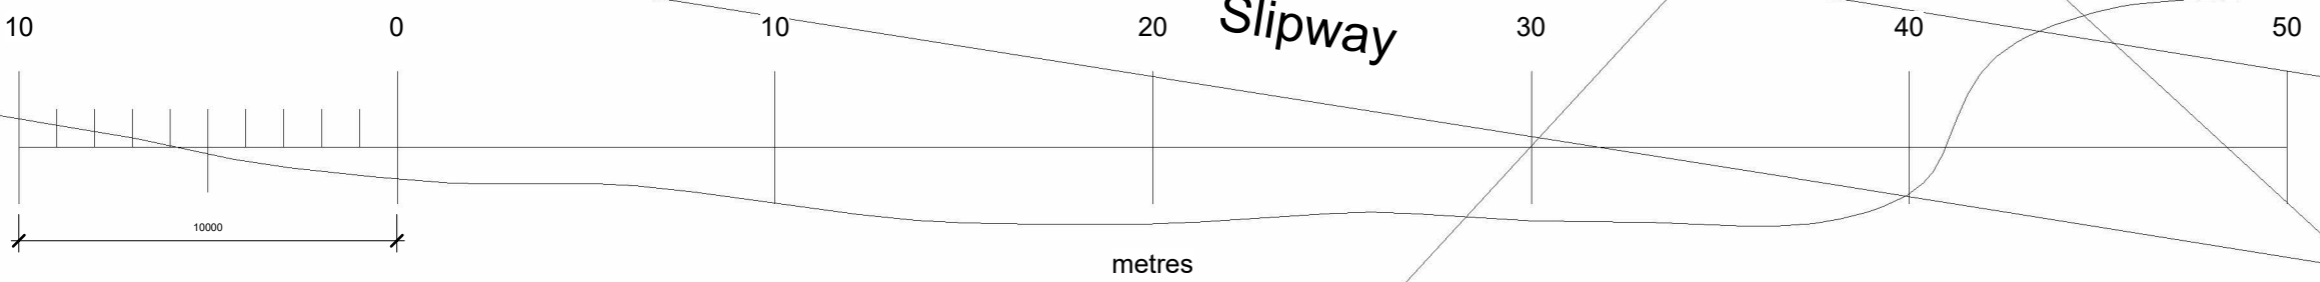

**Existing Site Layout**  
1 : 200

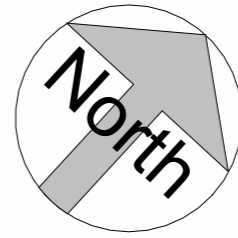

No.	Description	Date
 <b>North East</b> Architectural Services Clervaux Exchange, Clervaux Terrace, Jarrow NE32 5UP 07455 980 354 admin@nearchitect.co.uk		
<b>Project</b>	EXTENSION & ALTERATION TO DWELLING	
<b>Address</b>	22 Haven Ct, Sunderland SR6 0RL	
<b>Client</b>	Miles Thursby	
<b>Sheet</b>	EXISTING SITE LAYOUT	<b>Project No.</b> 2024-01-05
<b>Date</b>	2024-01-08	<b>Scale (@ A3)</b> 1 : 200
<b>Drawing No.</b>	A104	<b>Rev</b>