



01 PROPOSED CROSS SECTION (PART)
1:100

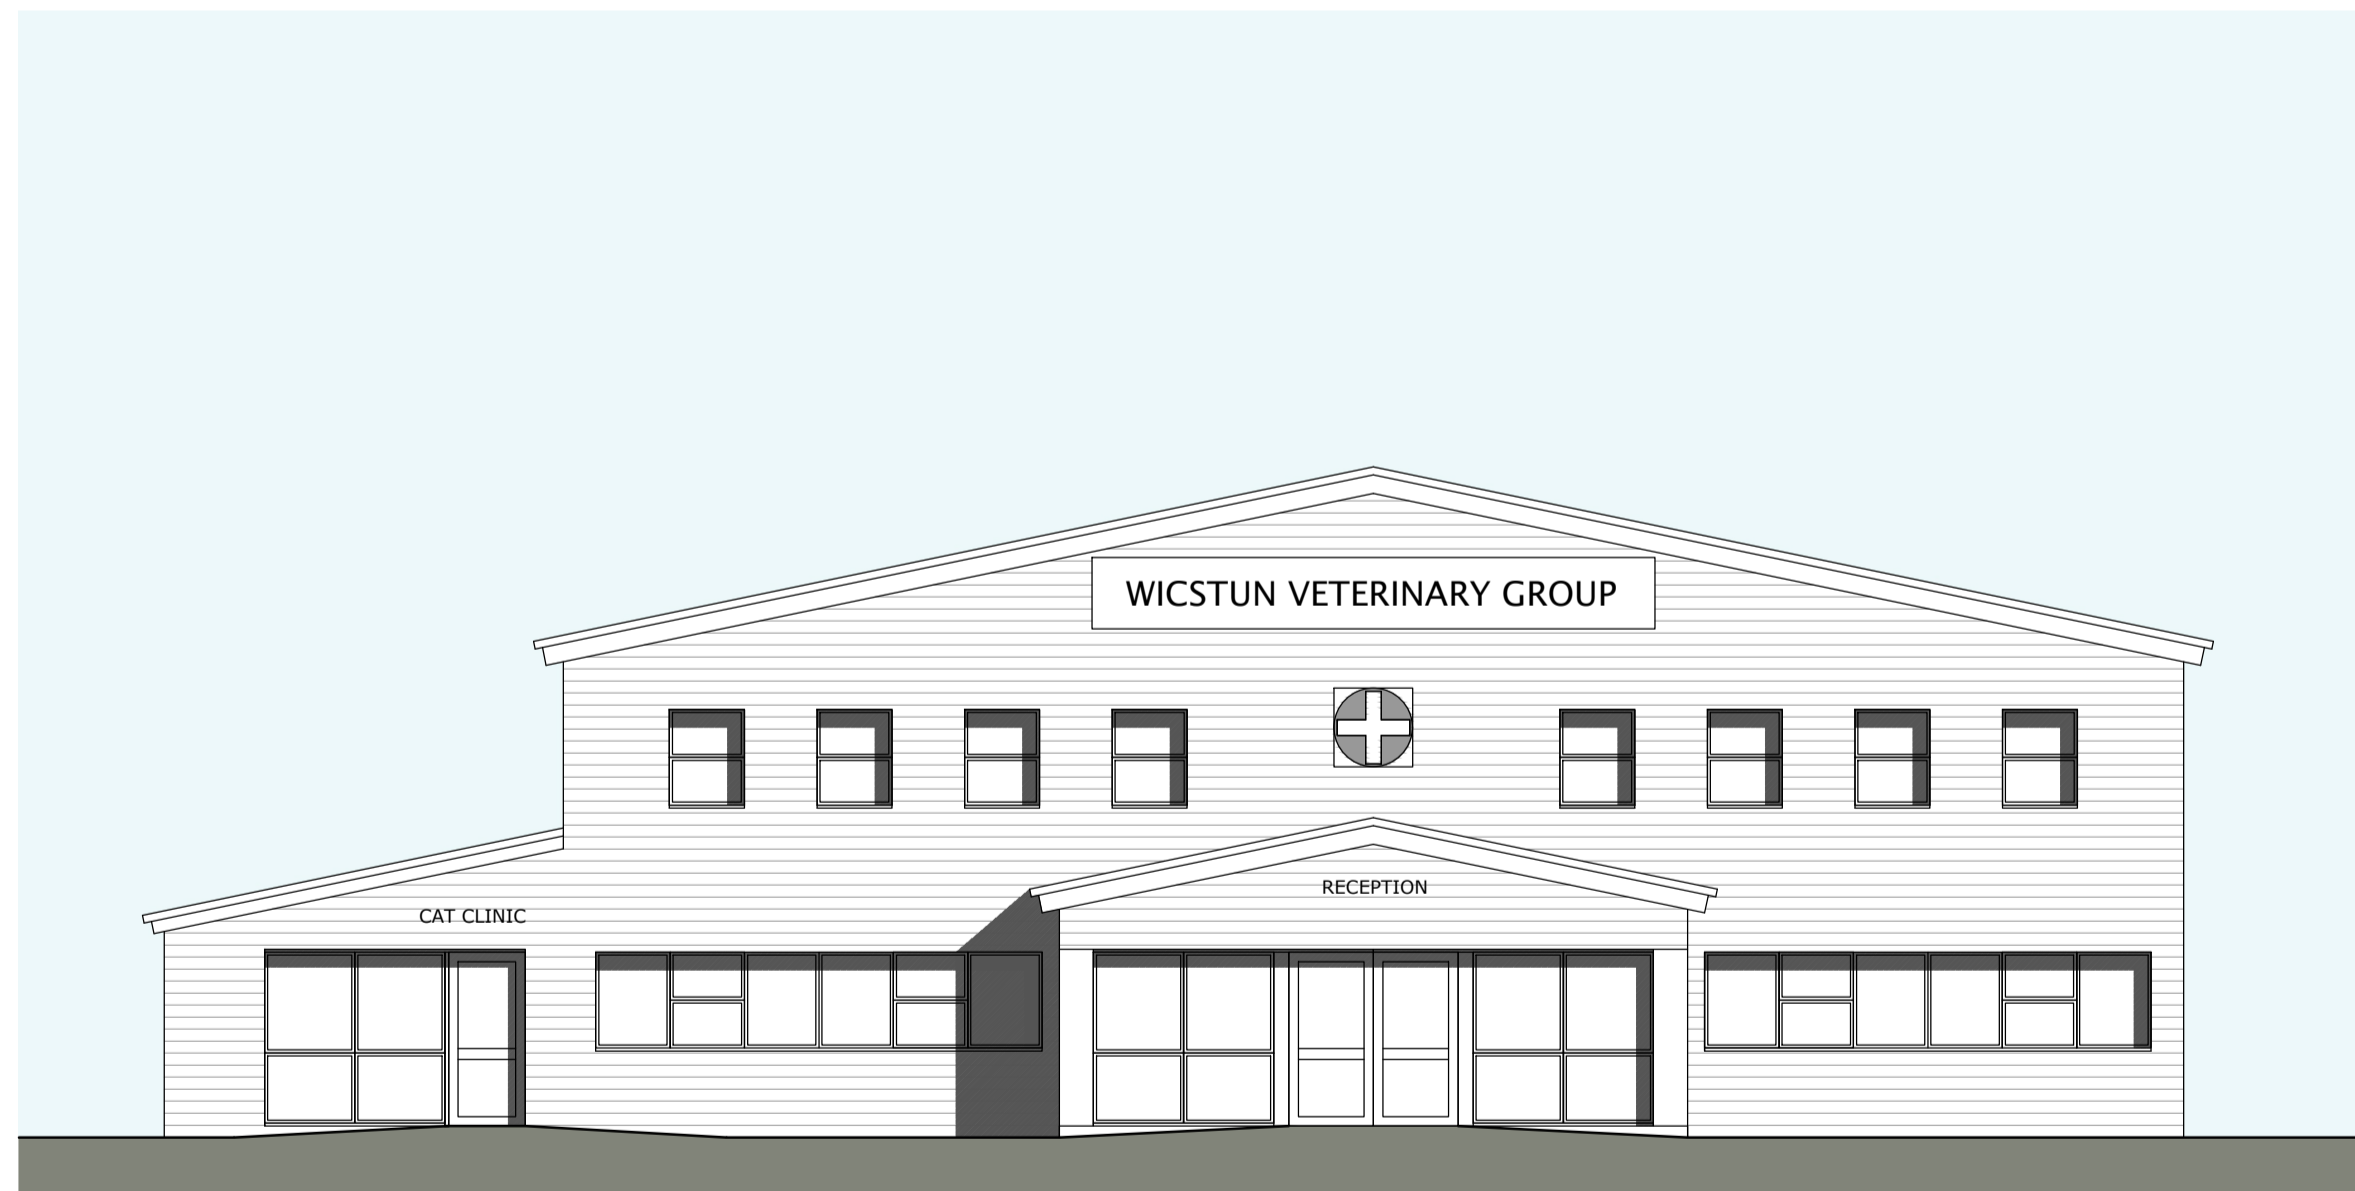

02 PROPOSED FRONT ELEVATION (NORTH EAST)
1:100

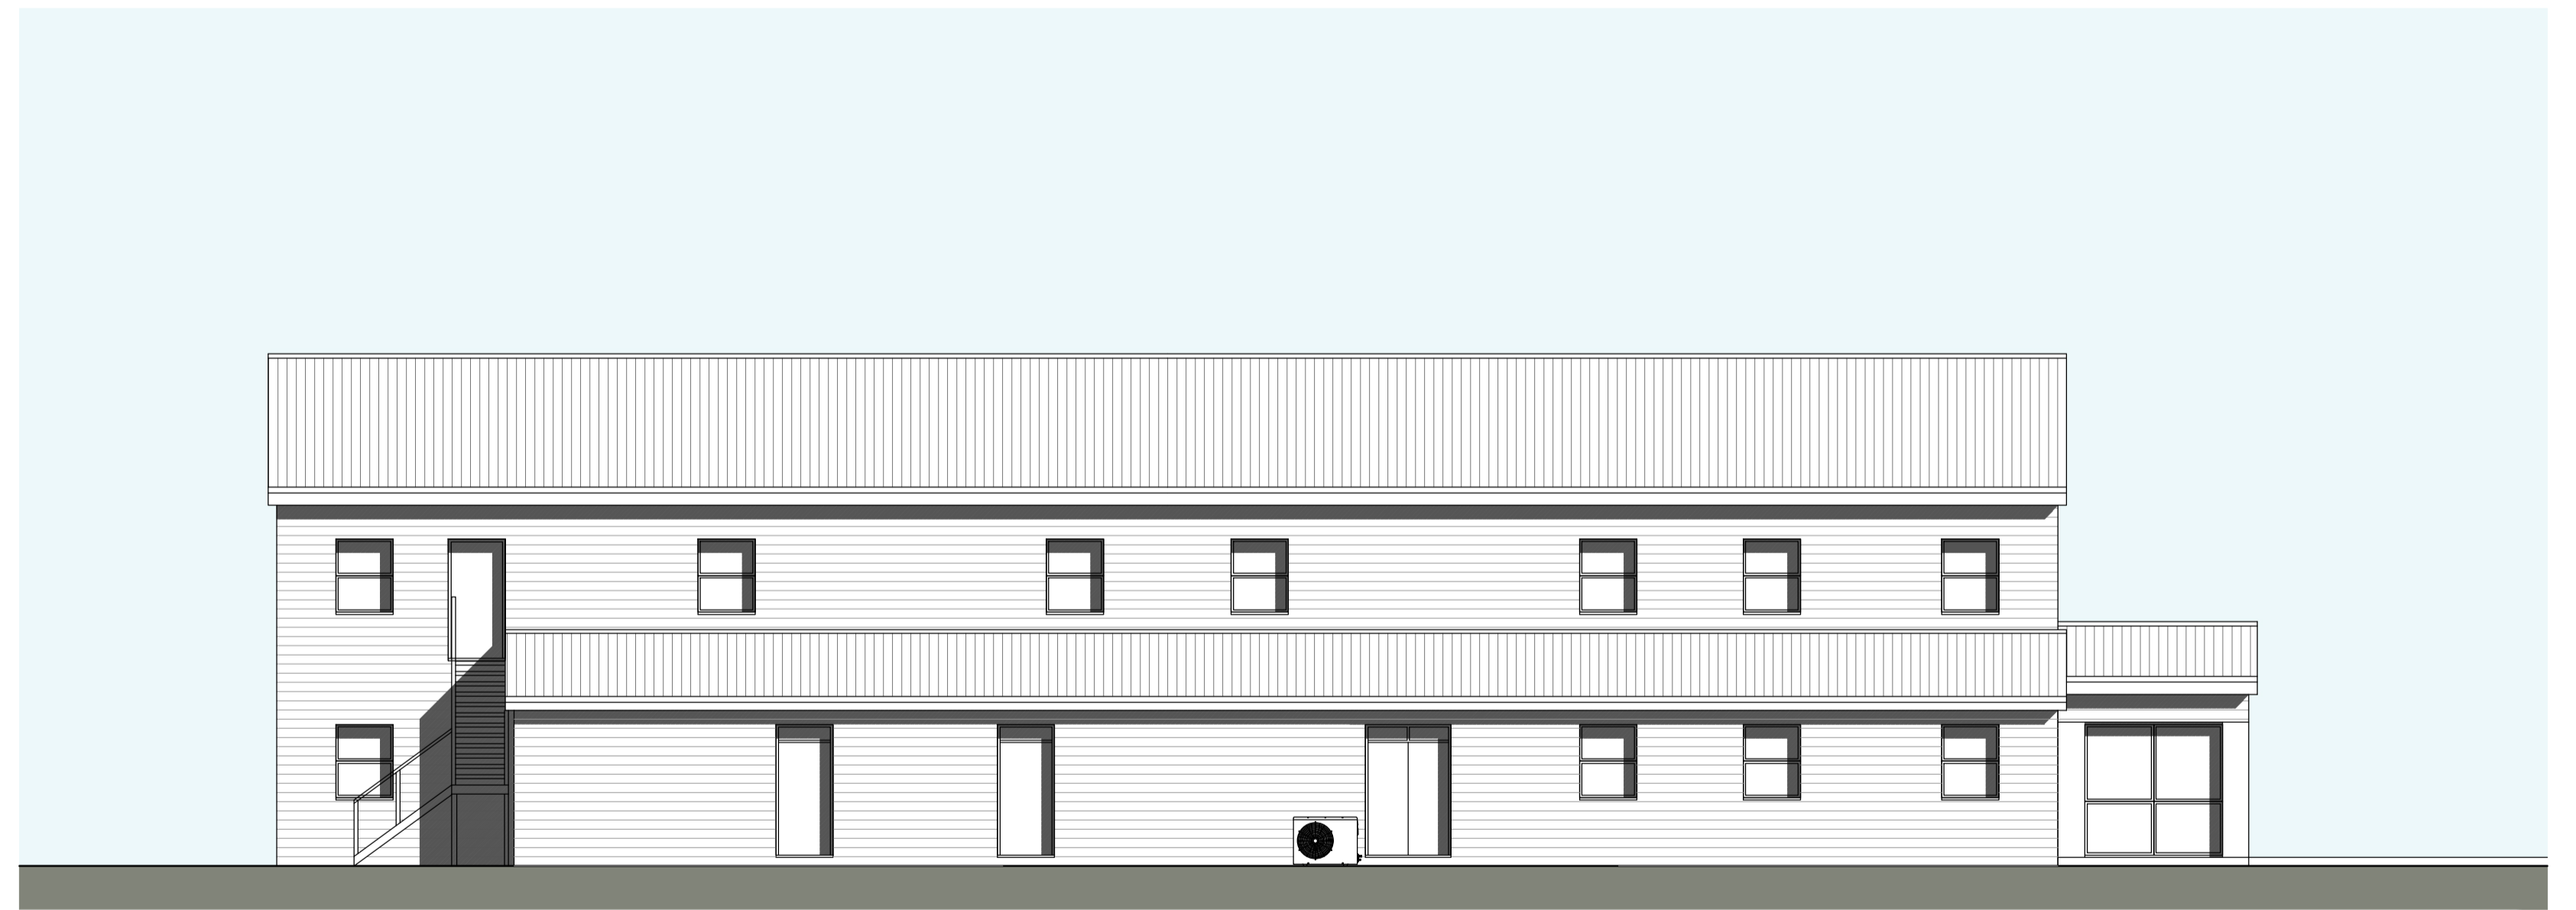

03 PROPOSED SIDE ELEVATION (SOUTH EAST)
1:100