



SITE LOCATION PLAN  
AREA 2 HA  
SCALE 1:1250 on A4  
CENTRE COORDINATES: 391153, 192005

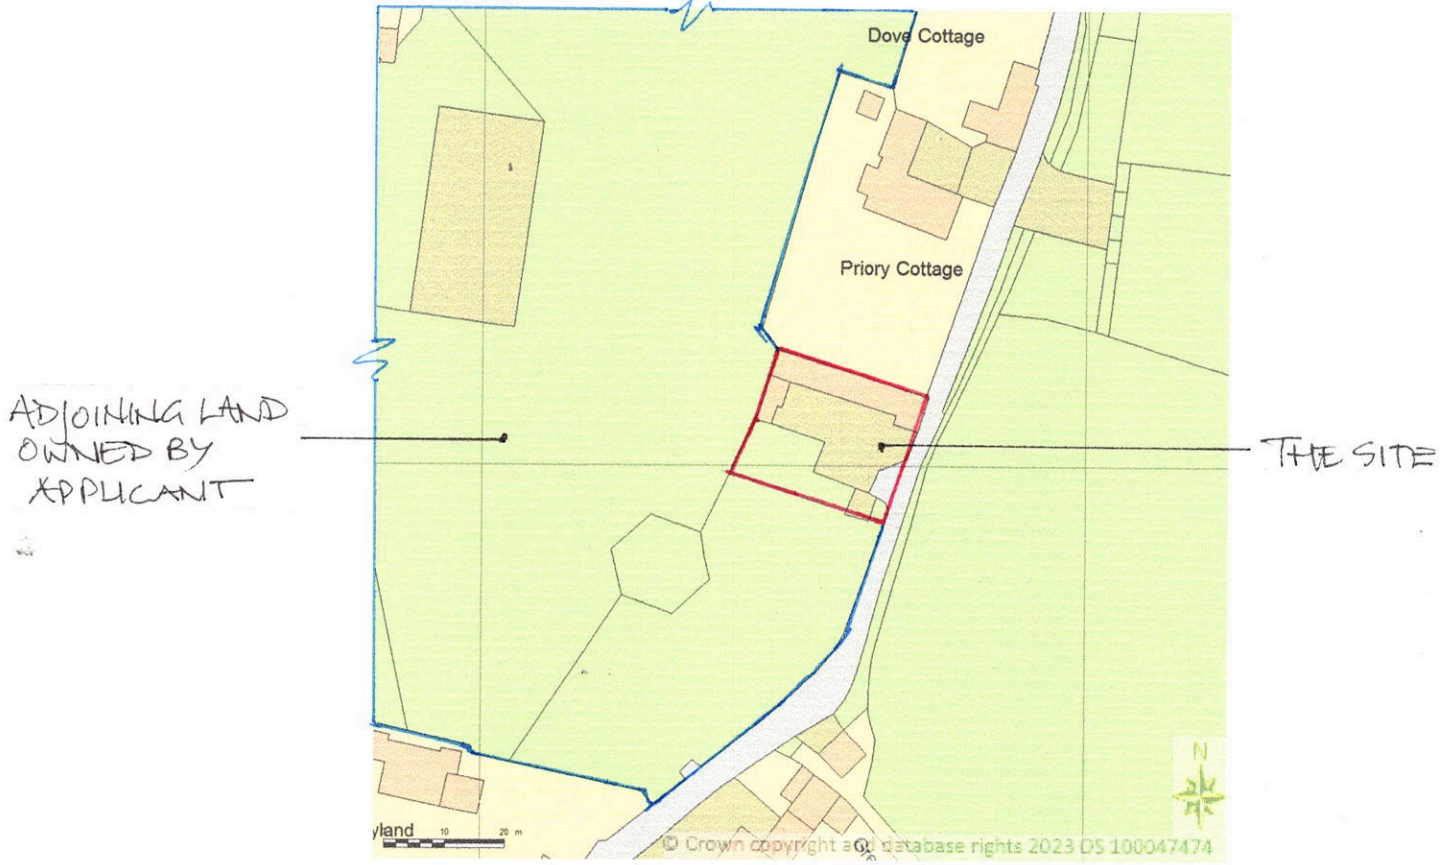

Supplied by Streetwise Maps Ltd  
www.streetwise.net  
Licence No: 100047474  
07/12/2023 08:37

PRIORY STABLES LONG NEWNTON  
2312-PP.01 LOCATION PLAN 11.23  
FRAS ARCHTS Cheltenham GLSO 1HX

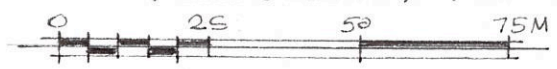

Scale 1:1250 on A4